





Existing Site Block Plan
Scale 1:200

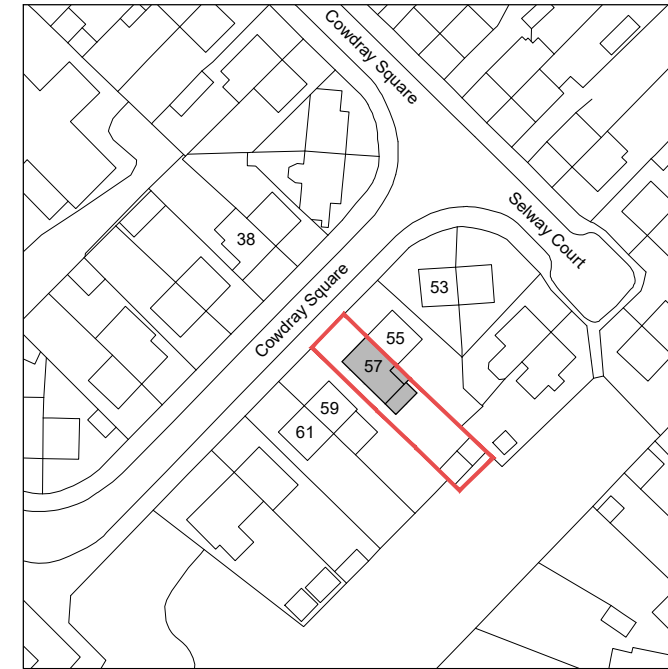

Existing Site Location Plan
Scale 1:1250

Notes.

- Do not scale (Except for planning purposes only)
- The contractor is responsible for checking dimensions, tolerances and references. Report all discrepancies before proceeding with the works.
- Where an item is covered by drawings to different scales the larger scale drawing is to be worked to.

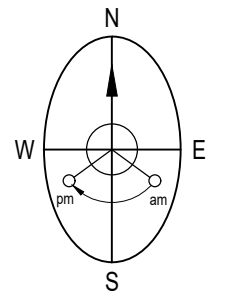

Rev.	Date.	Description.
------	-------	--------------

Project Title.
**Proposed Conservatory Conversion at
 57 Cowdray Square,
 Deal,
 Kent.
 CT14 9ES**

Drawing Description.
Existing Site Block & Location Plan

Scale. 1:200/1250 @ A3	Date. March 2024
----------------------------------	----------------------------

Drawn By.	Checked By.
-----------	-------------

Purpose.
PLANNING

Drawing No. 24/08/10	Revision.
--------------------------------	-----------

