


CONCEPT	DATE ISSUED	APPROVED DATE	APPROVED BY	* * *
BRAND				
GLOBAL	N/A	N/A	N/A	
RETAILER				
RETAILER APPROVAL / STAMP	XX/XX/XX	SIGNATURE/STAMP		
NOTE: DESIGNS ARE SUBJECT TO COST AND ELC GLOBAL/BRAND DESIGN APPROVAL				

MC_FY24_FSS GLASGOW_UK_NEW	11/10/2023	22/11/2023
MC_FSS GLASGOW_UK_NEW Brand to Brief RDDC	10/04/2023	14/04/2023
MC_FSS GLASGOW_UK_NEW Kick-off Project	17/04/2023	05/05/2023 2FS
MC_FSS GLASGOW_UK_NEW Create Concept Pack, Seek Brand Approval and Develop to LL & Planning Pack	08/05/2023	23/06/2023 3FS
MC_FSS GLASGOW_UK_NEW Complete Landlord Approval (RD1)	26/06/2023	21/07/2023 4FS
MC_FSS GLASGOW_UK_NEW Tender, Value Engineer and Raise POs	26/06/2023	28/07/2023 4FS
MC_FSS GLASGOW_UK_NEW Complete Building Warrant Application / Planning/Advertising Permission Appl...	26/06/2023	15/09/2023 4FS
MC_FSS GLASGOW_UK_NEW Work with Shopfitter on Construction Programme and Work with Principle Des...	31/07/2023	25/08/2023 10FS, 11FS
MC_FSS GLASGOW_UK_NEW Work with Shopfitter to Approve Setting Out	31/07/2023	25/08/2023 10FS, 11FS
MC_FSS GLASGOW_UK_NEW Create VM Orders, Artwork for Print (lithos, light boxes, pricing strips) & Instal...	28/08/2023	03/11/2023 18FS
MC_FSS GLASGOW_UK_NEW Fixture Manufacture	28/08/2023	03/11/2023 18FS
MC_FSS GLASGOW_UK_NEW Contractor On-site	23/10/2023	17/11/2023 26SF
MC_FSS GLASGOW_UK_NEW VM Set Up	18/11/2023	21/11/2023
MC_FSS GLASGOW_UK_NEW Store Opening		22/11/2023 26FF

BRAND NAME MAC	
PROJECT NAME 131 BUCHANAN STREET, GLASGOW	
DRAWING TITLE LOCATION PLAN & PROJECT DATA	
DRAWING NUMBER MAC 1068575968	1
DATE 14/06/23	REVISION NO. XX/XX/XX
DRAWN BY AS	SCALE As Noted
REVISION NOTES	
REVISION NO.: X DATE: XX/XX/XX REQUESTED BY: DESCRIPTION:	
REVISION NO.: X DATE: XX/XX/XX REQUESTED BY: DESCRIPTION:	
REVISION NO.: X DATE: XX/XX/XX REQUESTED BY: DESCRIPTION:	
GROSS NET	SQFT XXX SQFT XXX

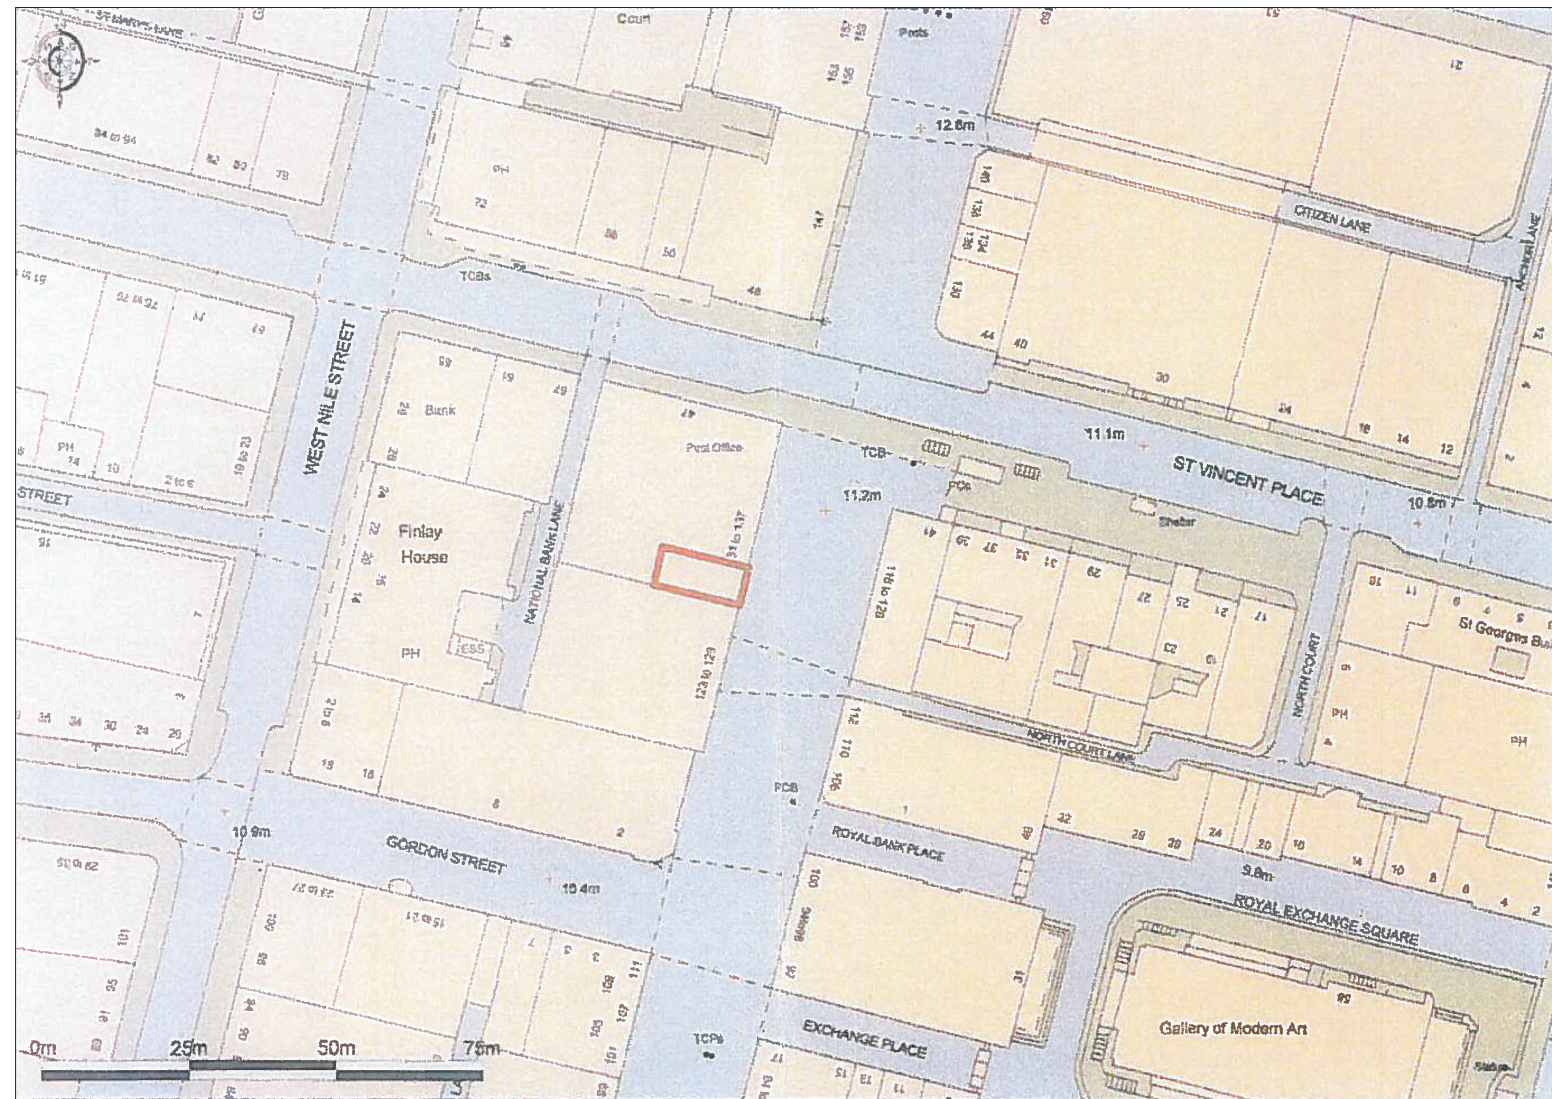

1 Location Plan
Scale: 1:1250@A3