


FOOTPATH CONSTRUCTION

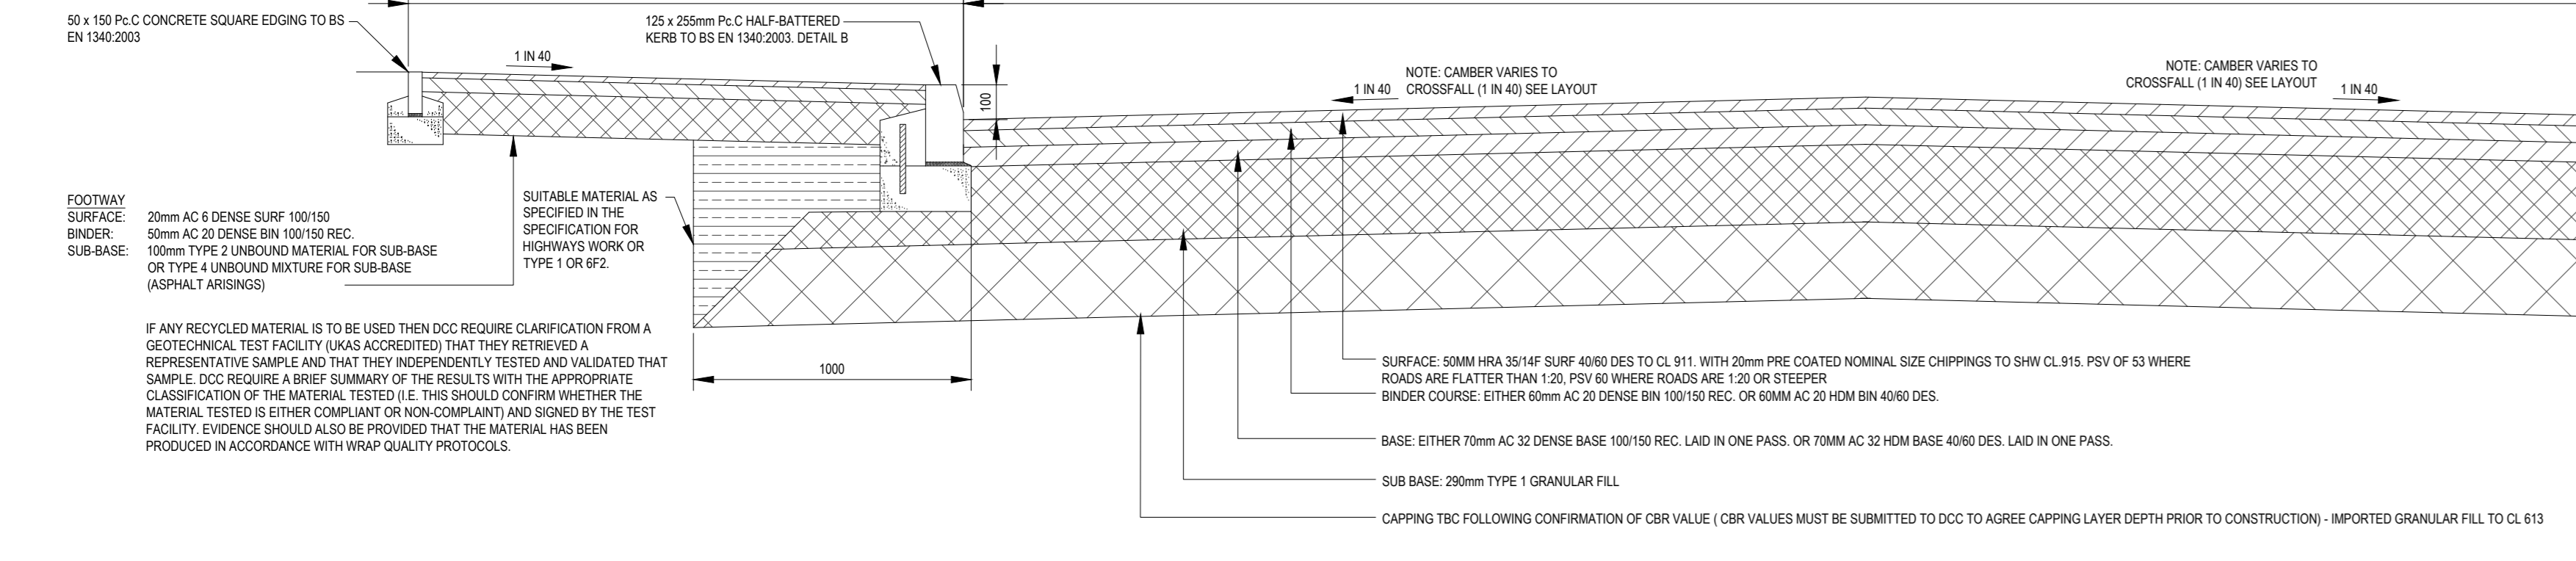

VEHICLE CROSSING CONSTRUCTION

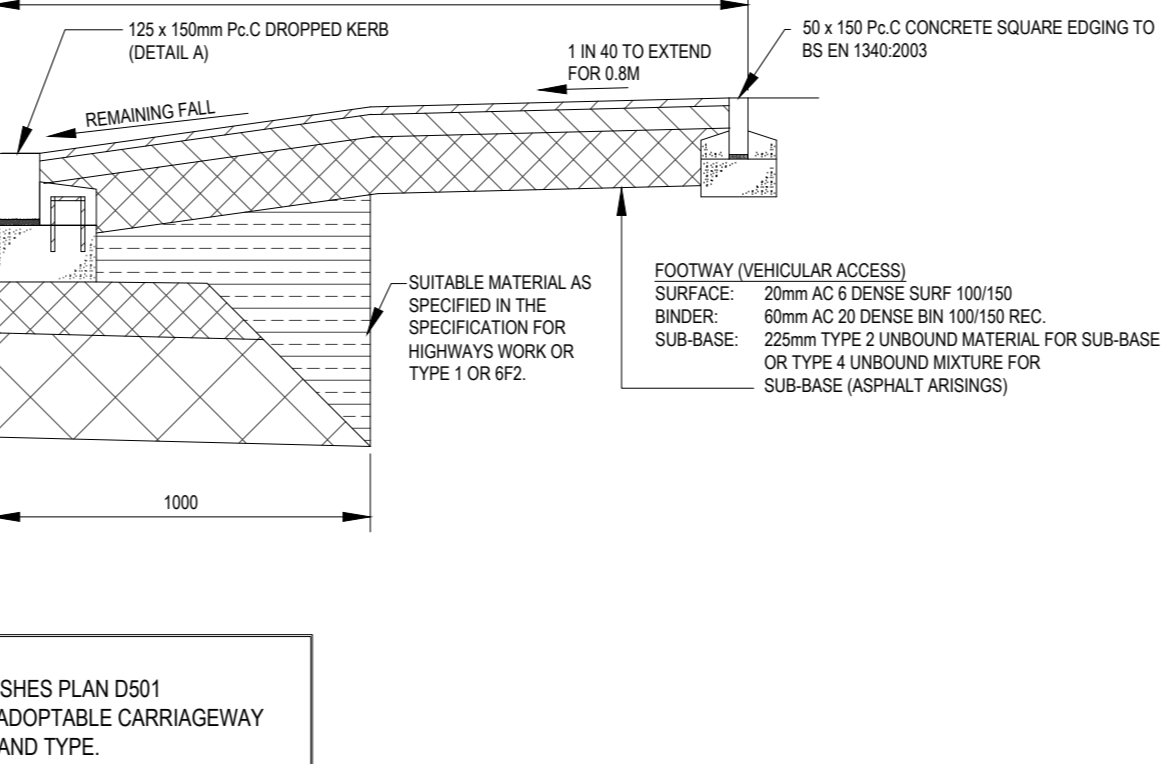


Table with 4 columns: CBR %, OPTION A, OPTION B. Rows for Capping Layer (mm) and Sub-base (mm) for different CBR values.




Notes regarding CBR values, sub-base thickness, and capping layers. Includes a note that capping depths must be approved by D.C.C.

HIGHWAY CONSTRUCTION DETAILS

- Notes detailing construction requirements for highway crossings, including CBR, surface preparation, and jointing details.


- Notes detailing construction requirements for highway crossings, including CBR, surface preparation, and jointing details.

TYPICAL ADAPTABLE CARRIAGEWAY CONSTRUCTION DETAIL (TYPE 3)

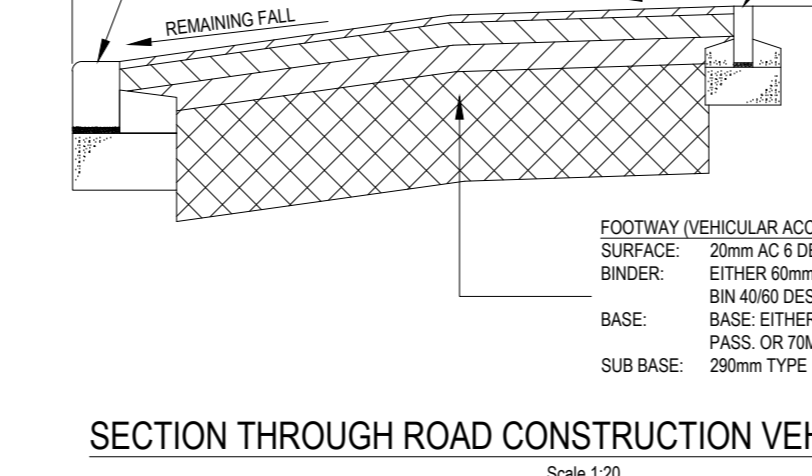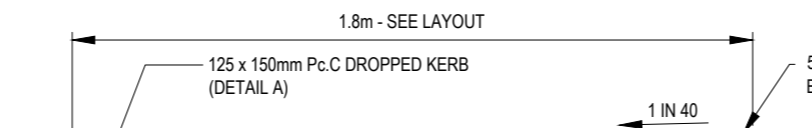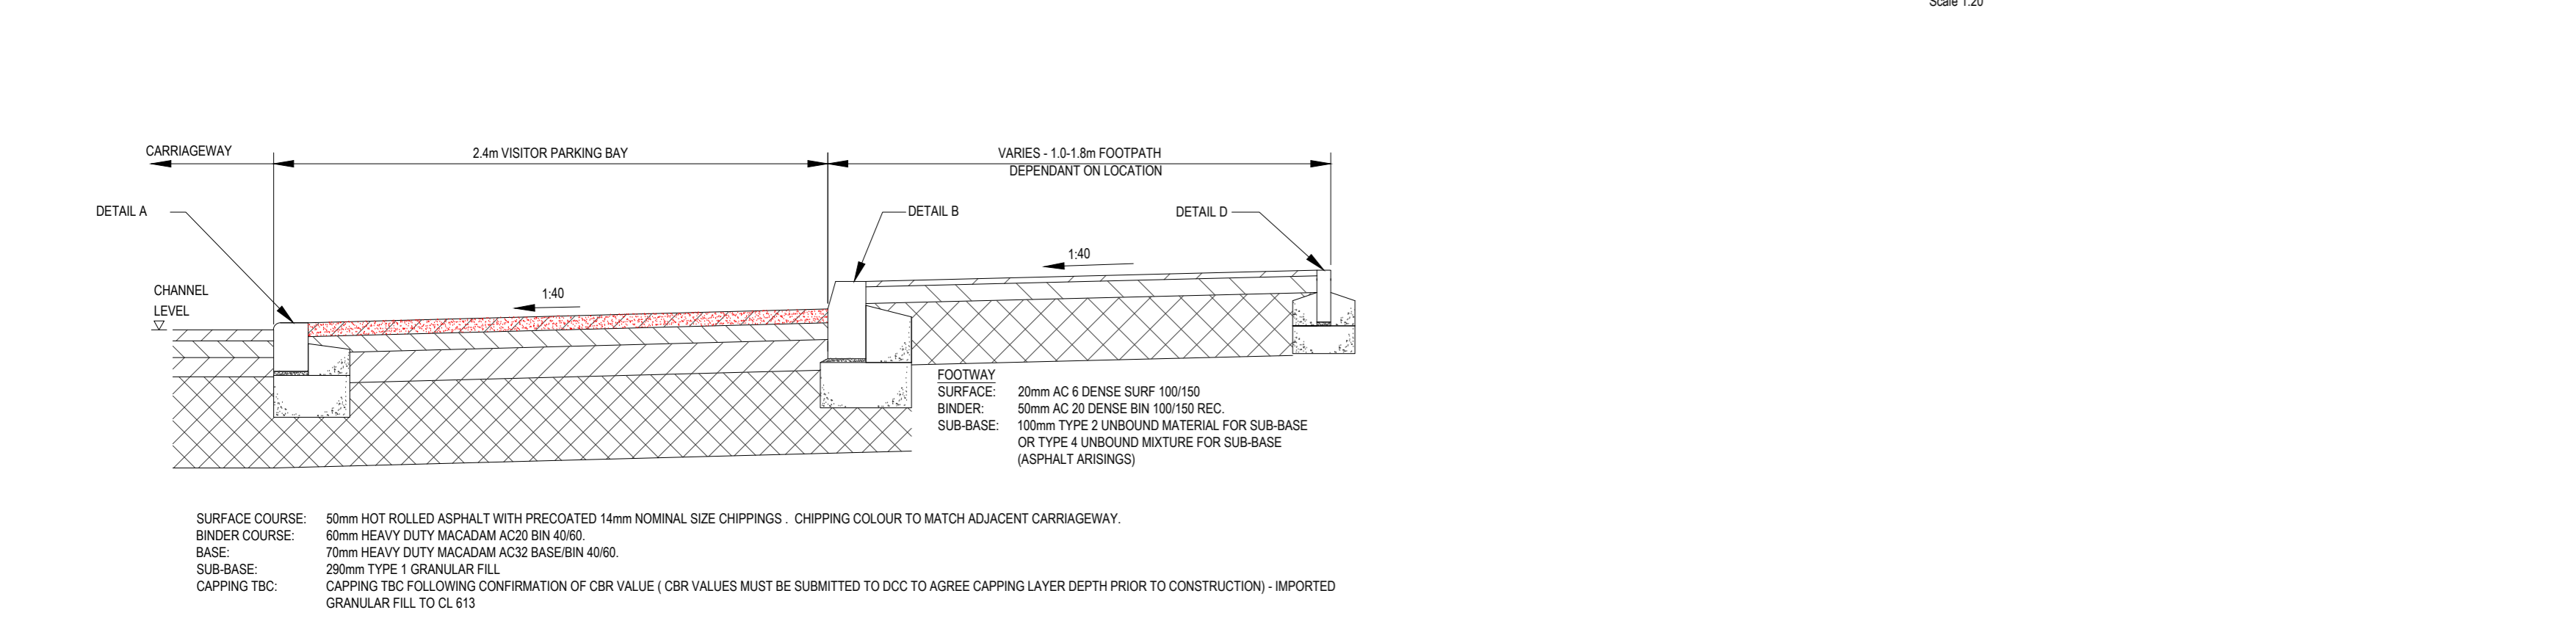


NOTE: CAPPING DEPTHS MUST BE APPROVED BY D.C.C. PRIOR TO ANY WORKS BEING UNDERTAKEN

VISITOR PARKING BAY CONSTRUCTION

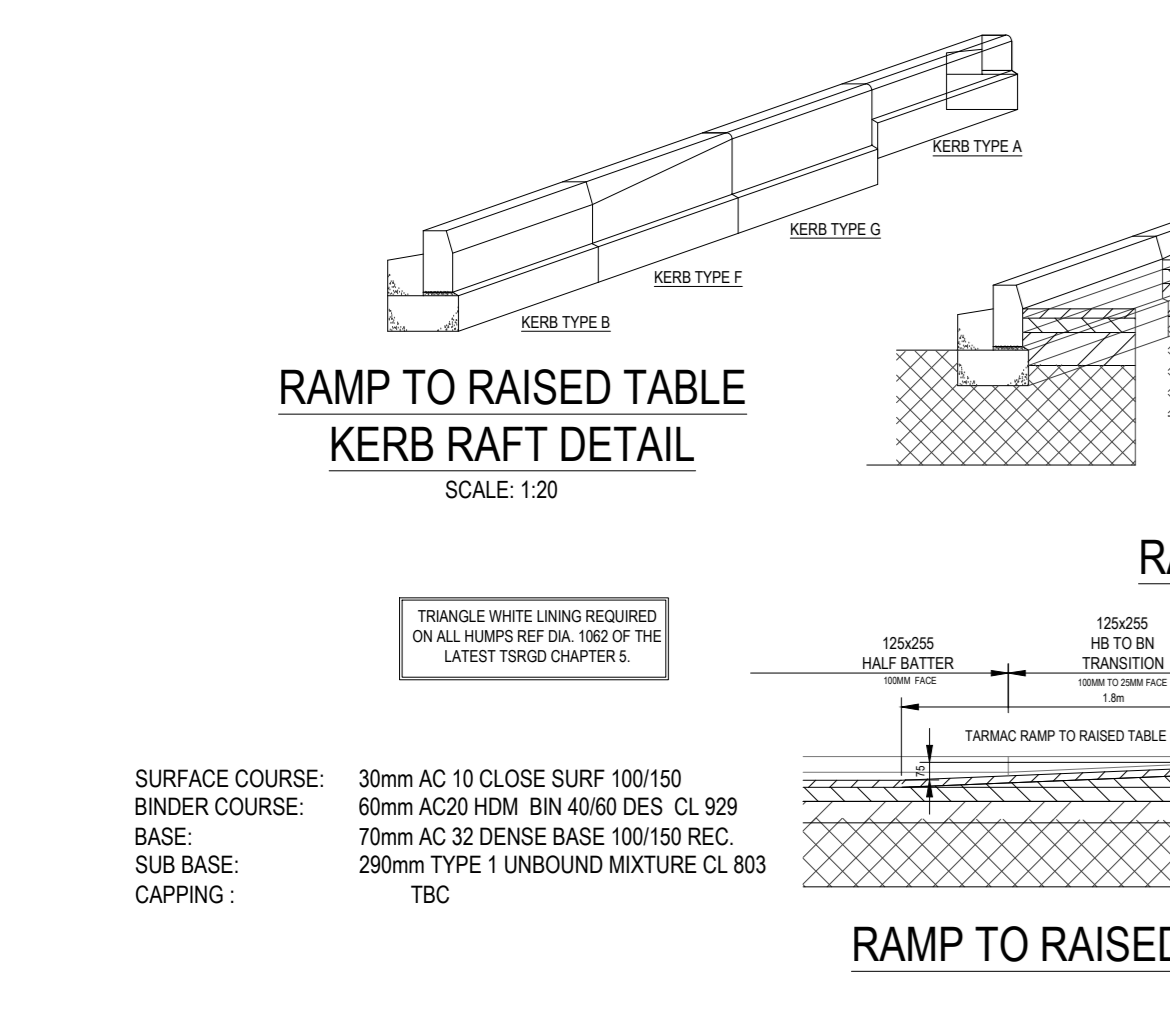

RAMP TO RAISED TABLE

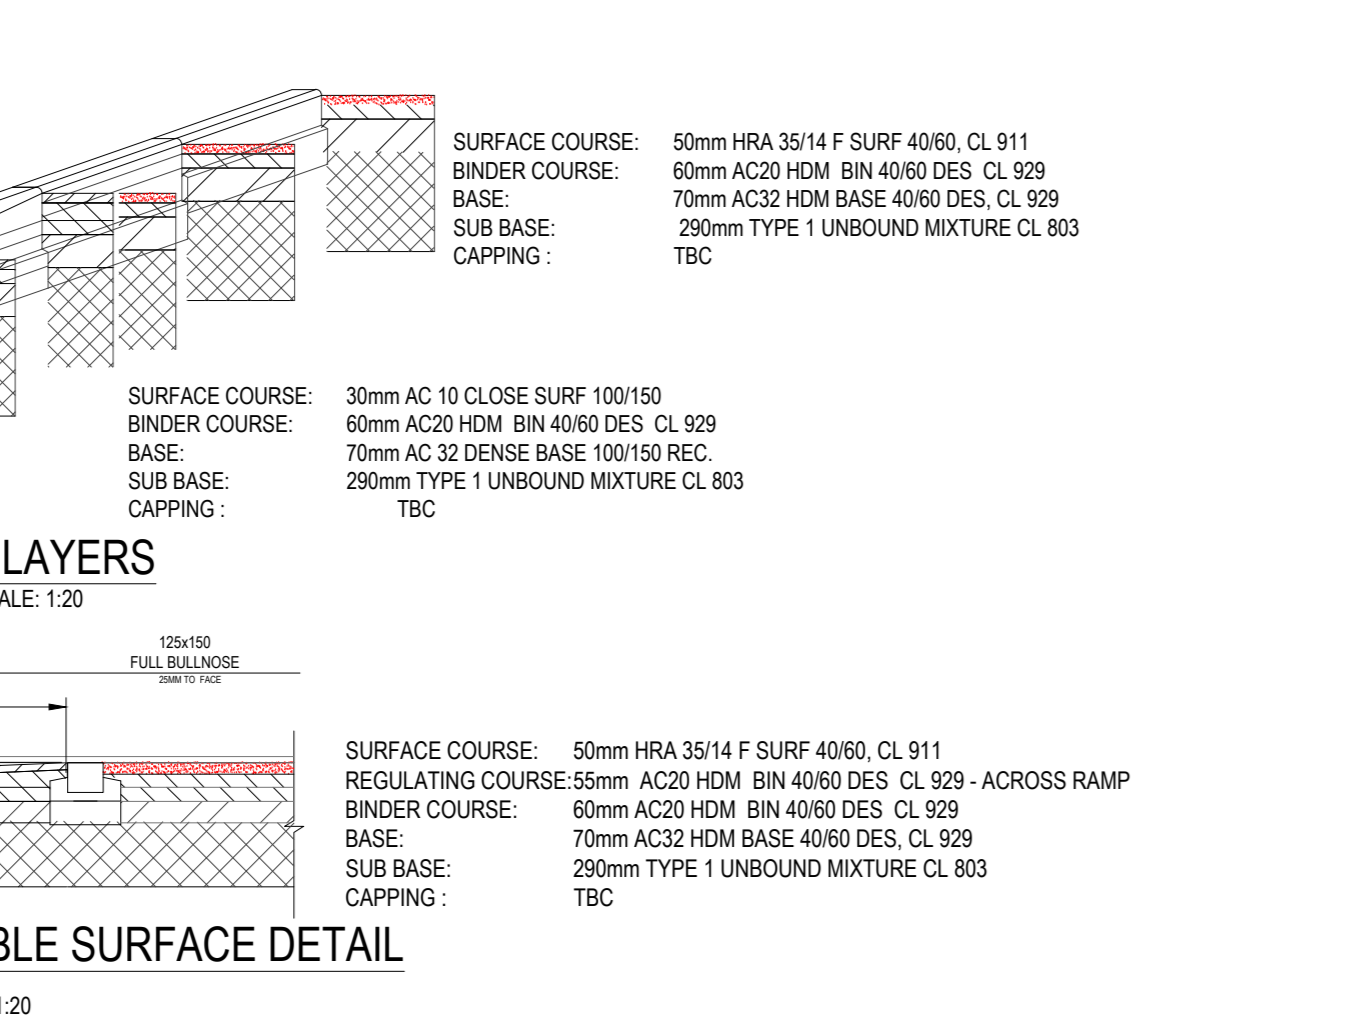


RAMP LAYERS




TYPICAL PEDESTRIAN CROSSING THROUGH FOOTWAY




TYPICAL VEHICULAR CROSSING THROUGH FOOTWAY

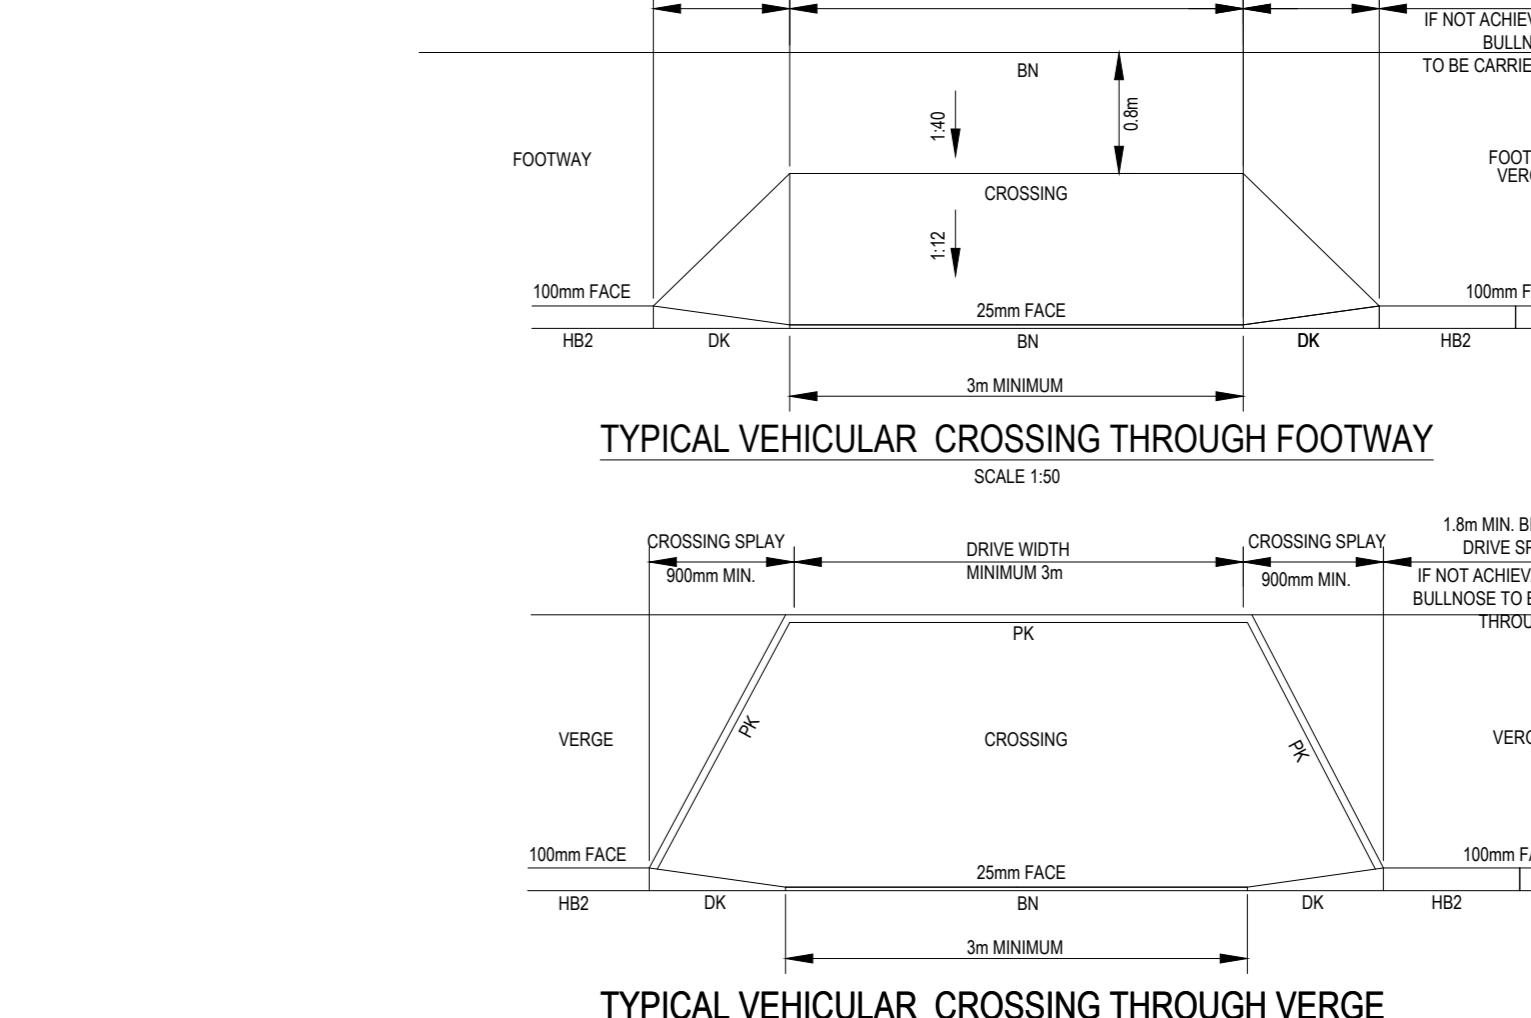


TYPICAL VEHICULAR CROSSING THROUGH VERGE

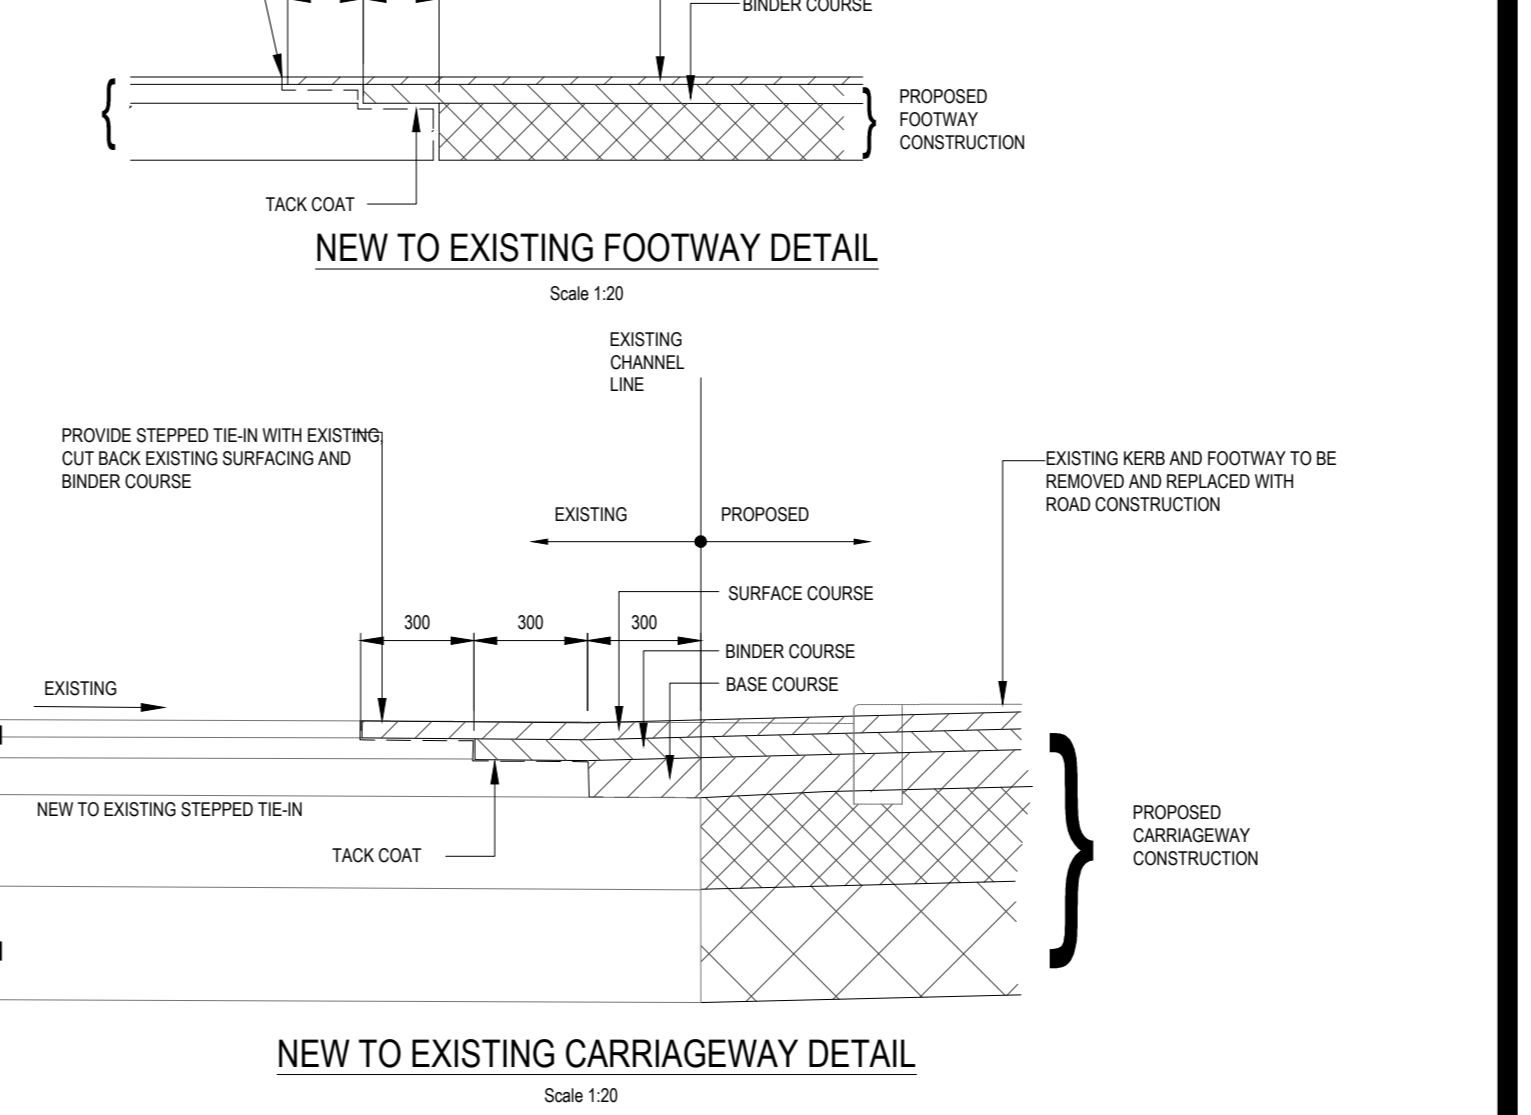


PLAN ON VISITOR PARKING BAY - MAIN CARRIAGEWAY

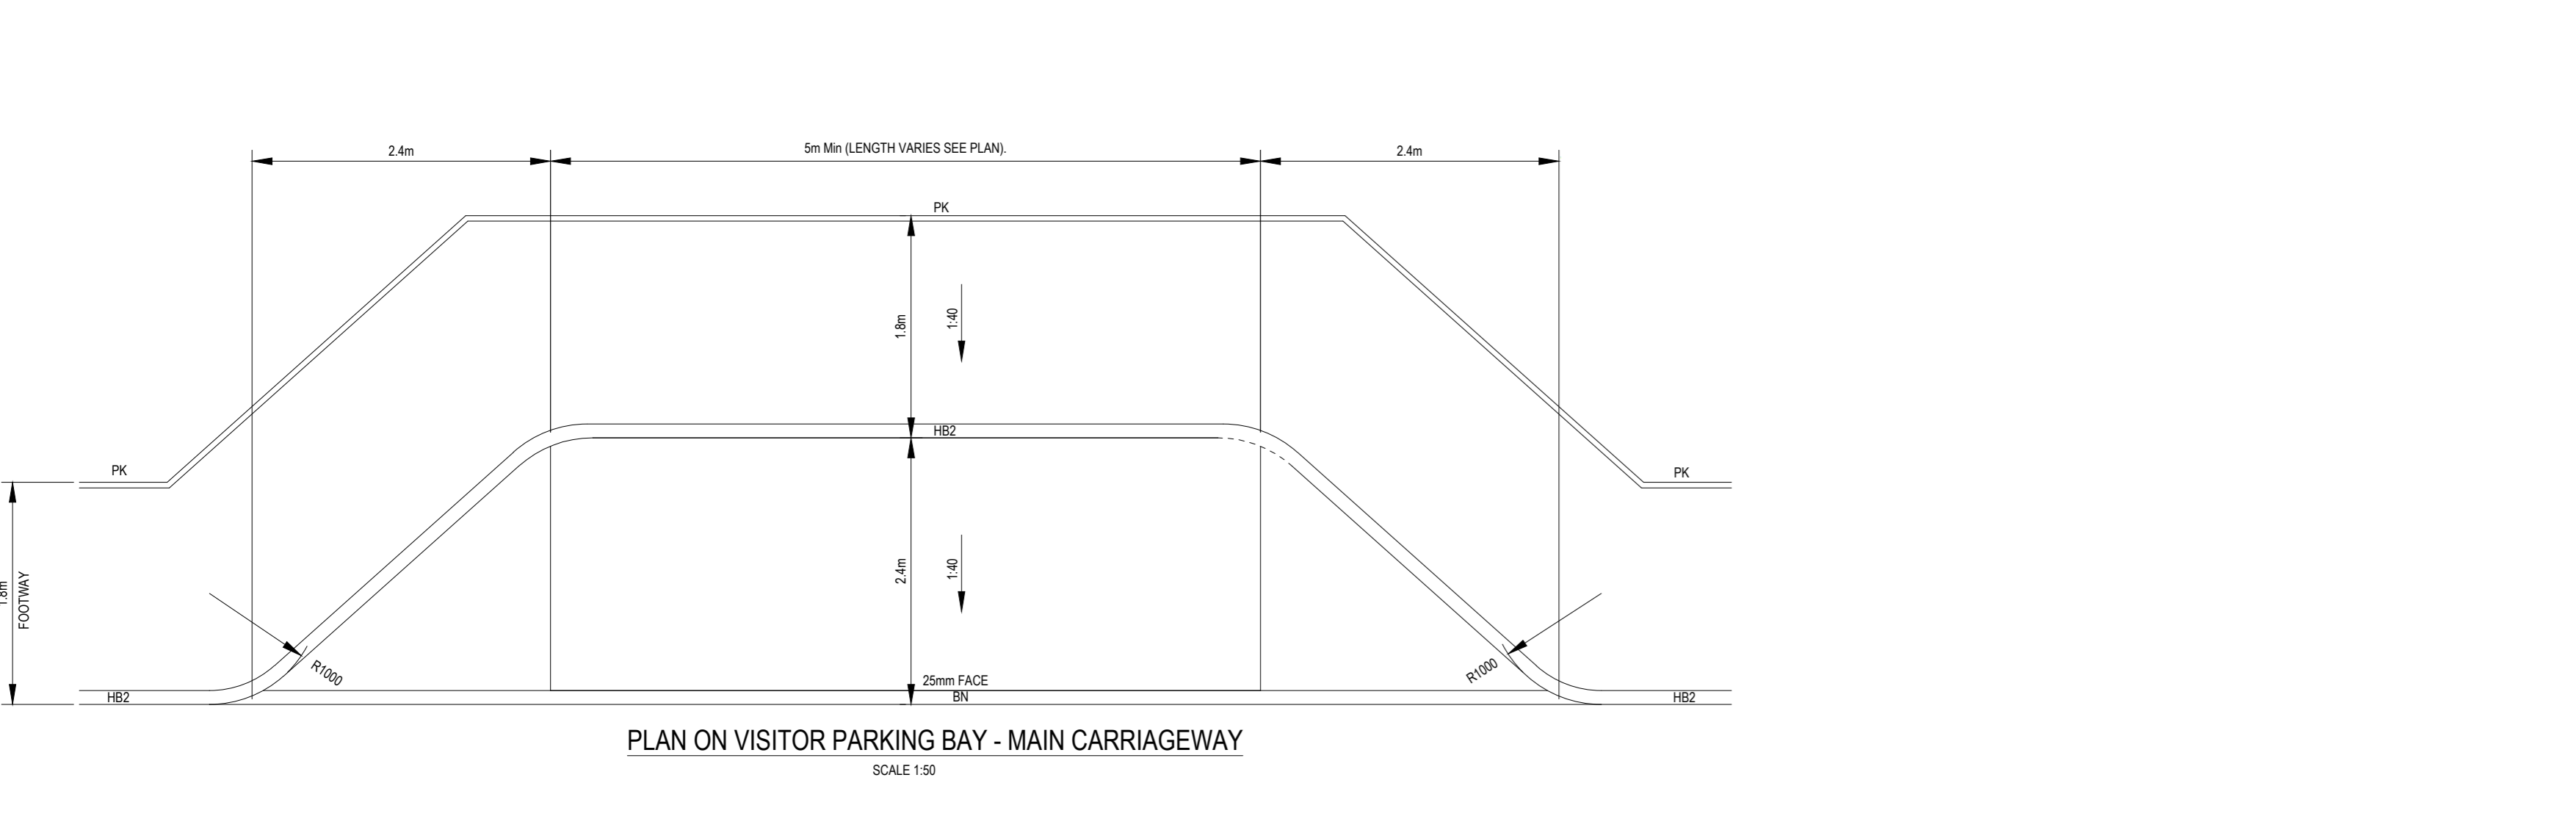


MISC CONSTRUCTION DETAILS

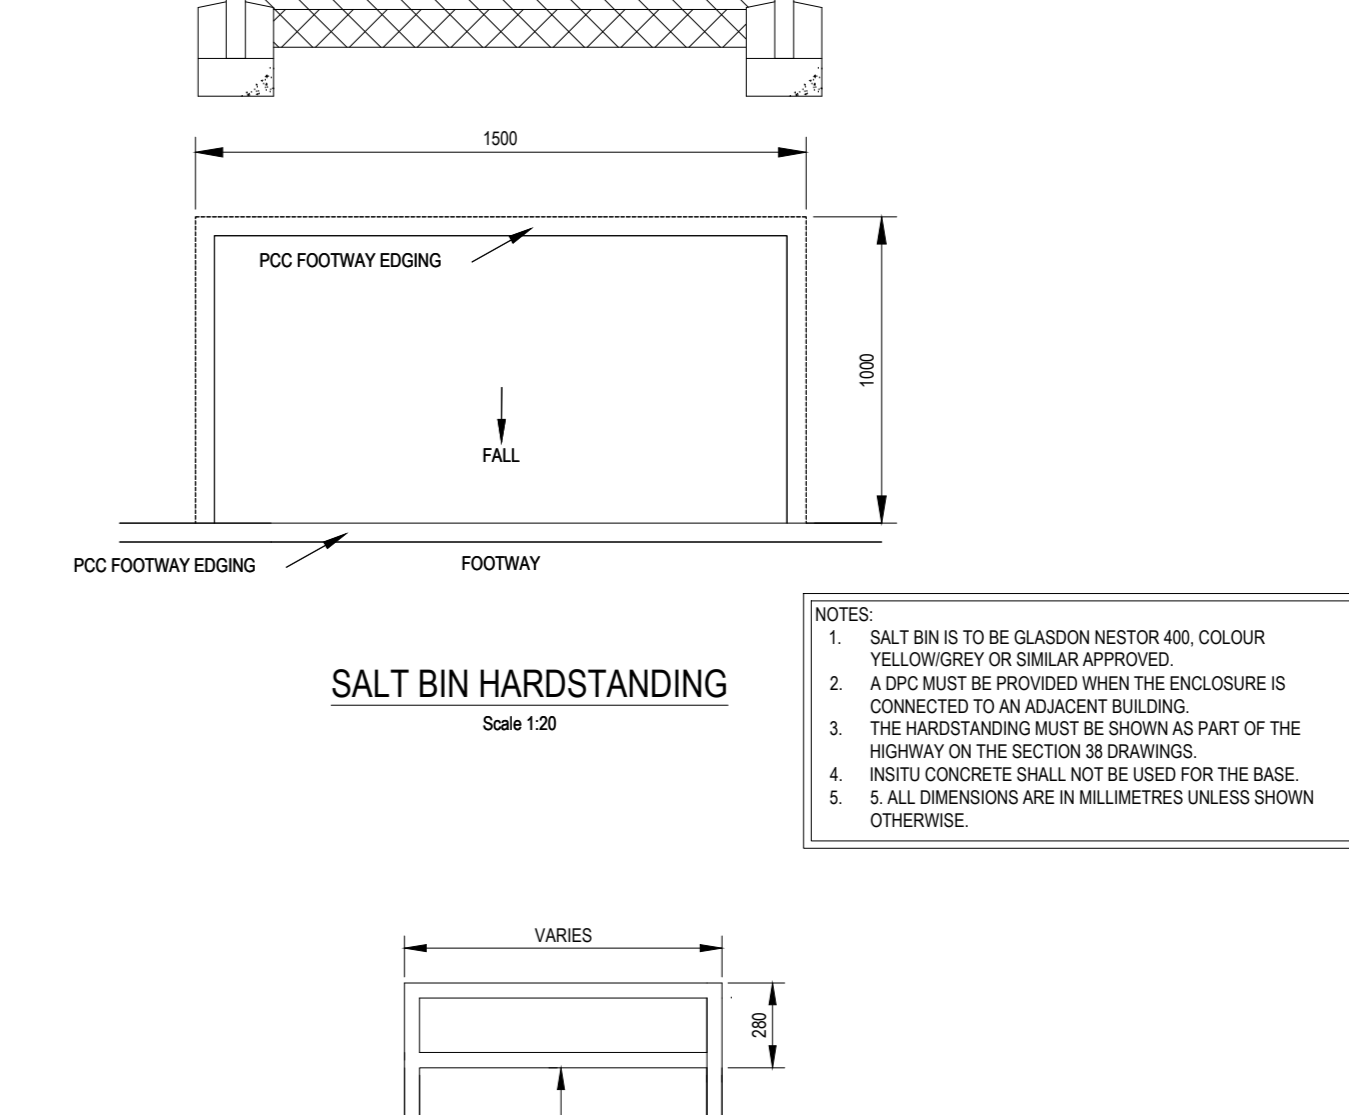


NOTE: WHERE ROAD GRADIENTS ARE FLATTER THAN 1:90 PRECAST CONCRETE CHANNEL KERBS TO BE INSTALLED

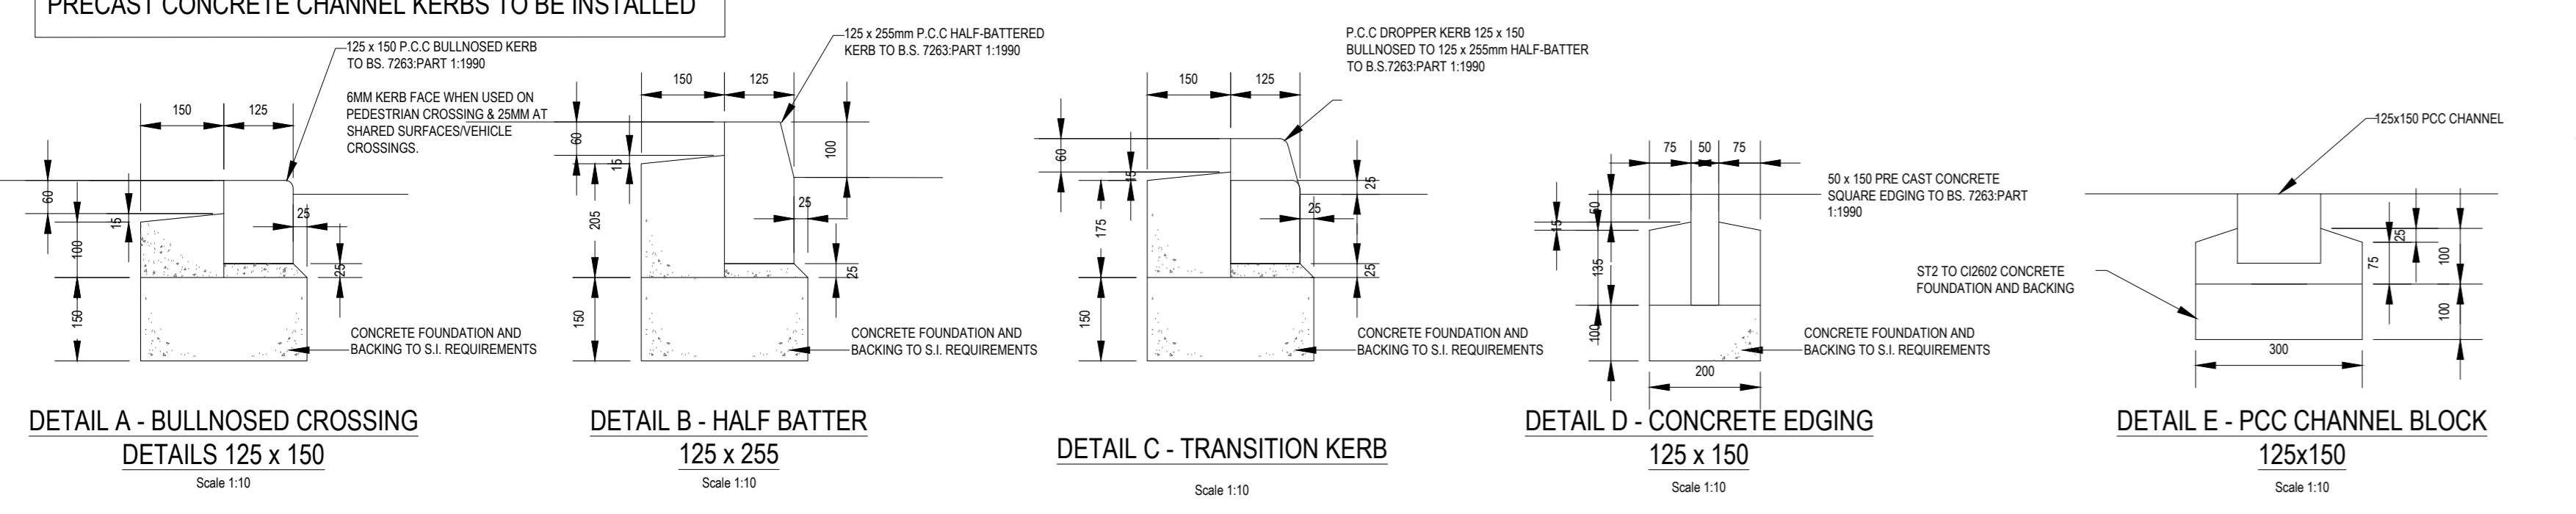


KERB CONSTRUCTION DETAILS

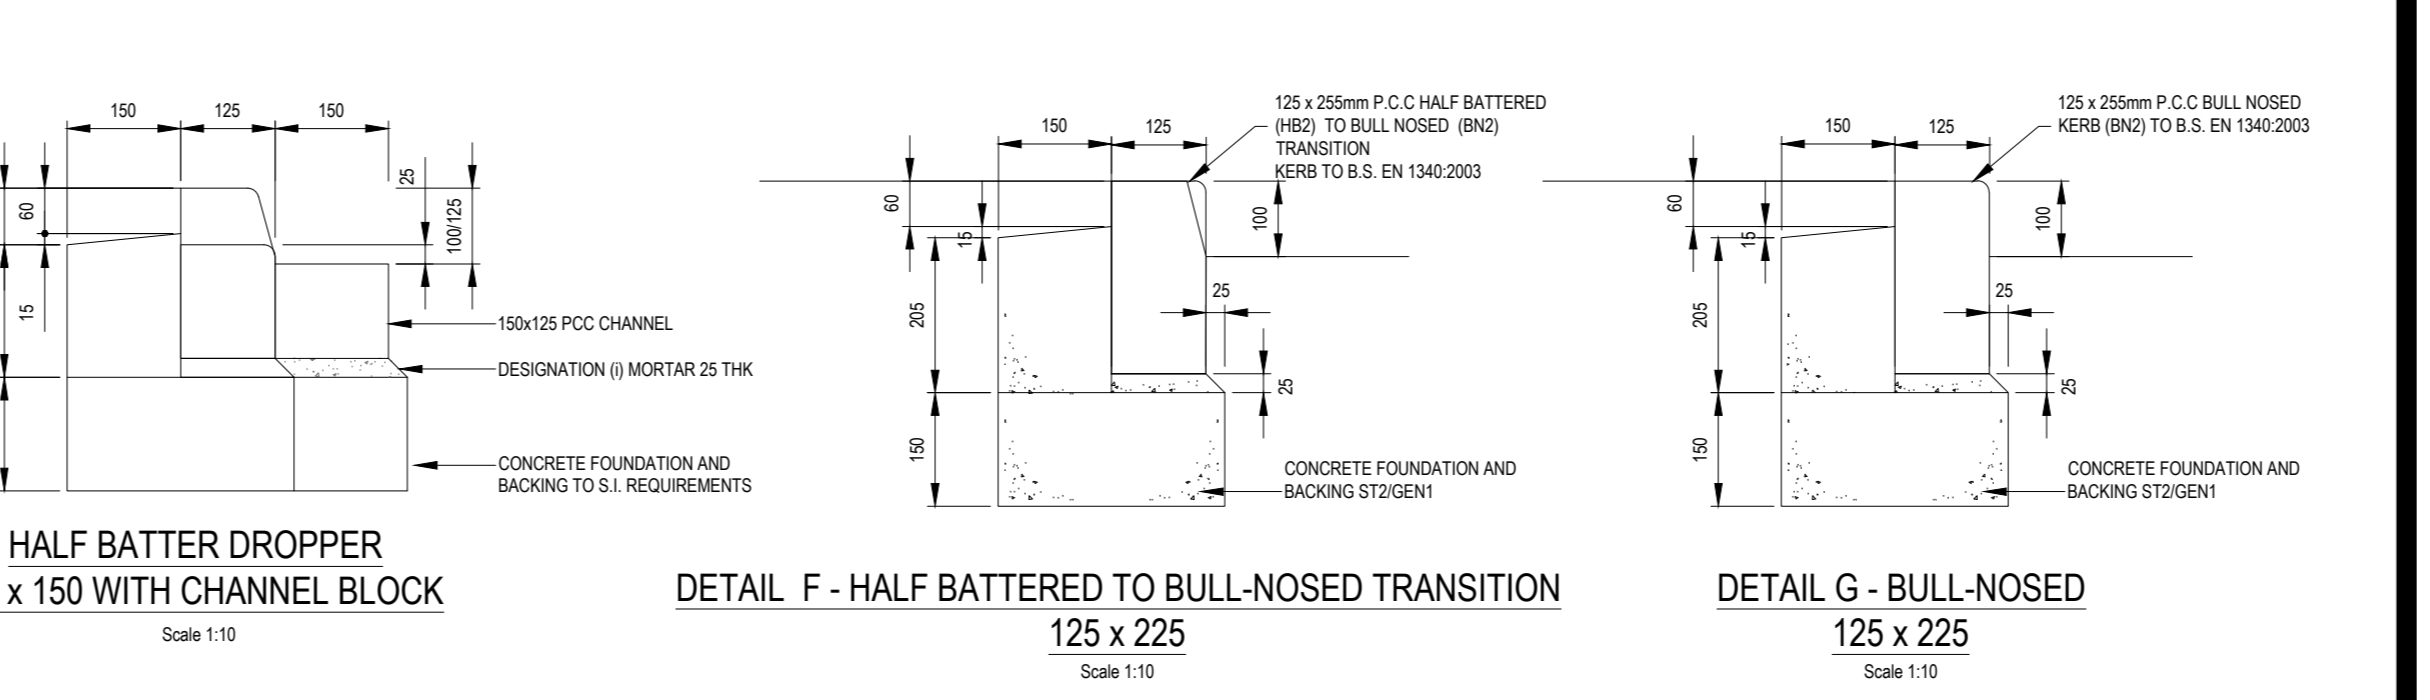


ACCESS ROAD AND CAR PARK GULLIES

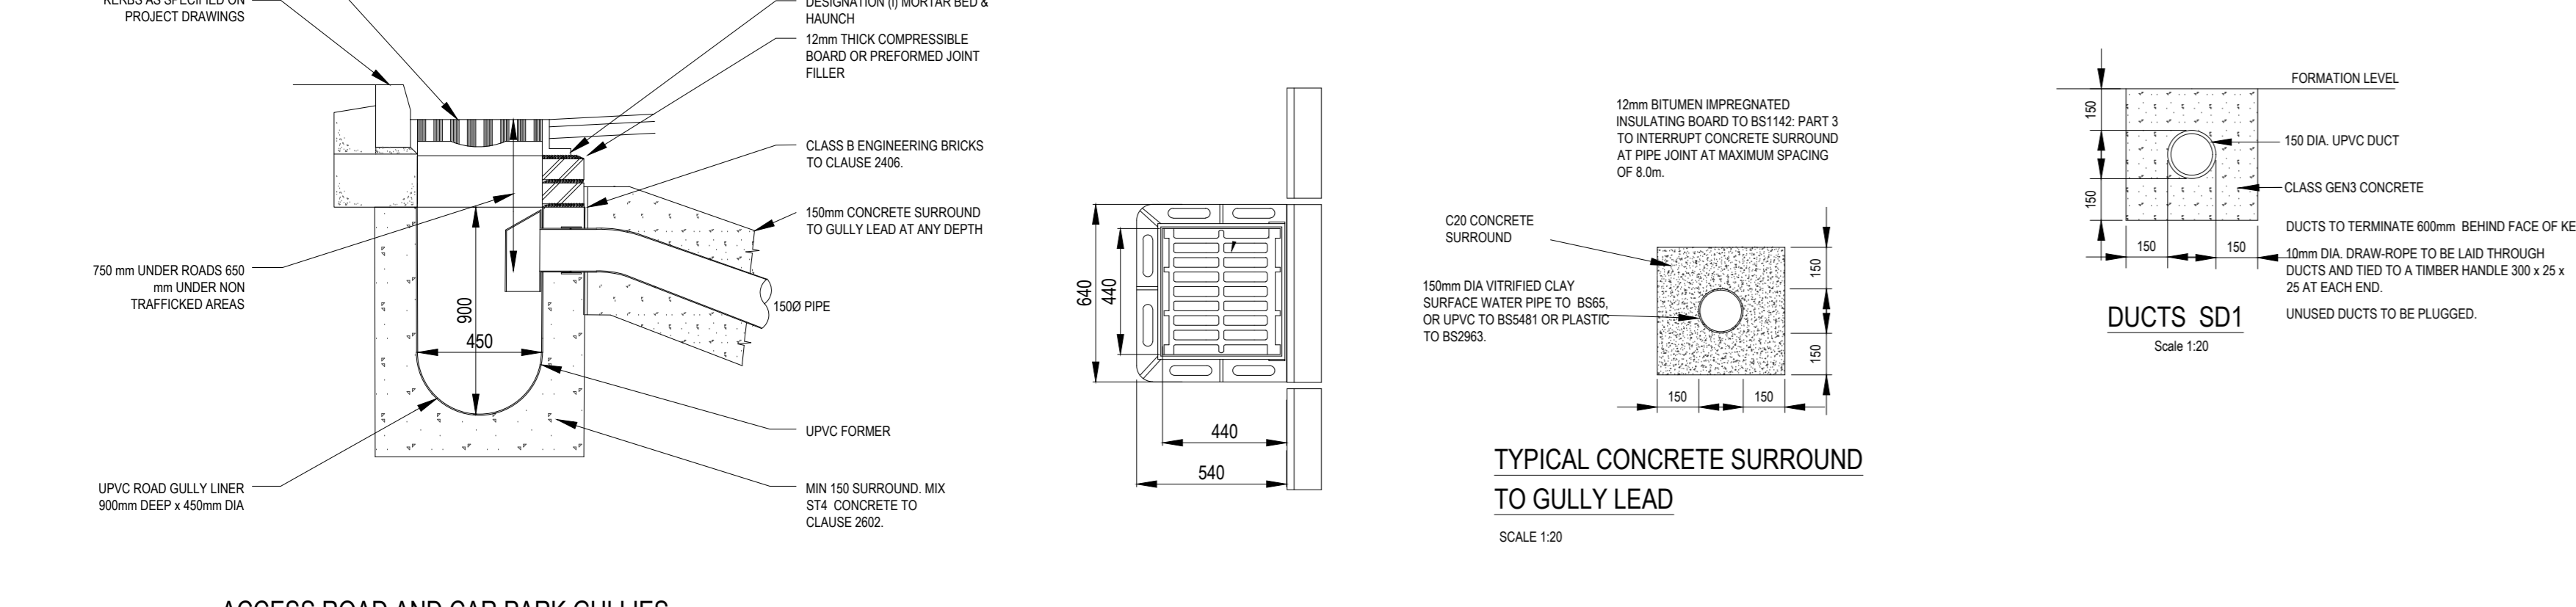


HIGHWAY DRAINAGE & SERVICES CONSTRUCTION DETAILS

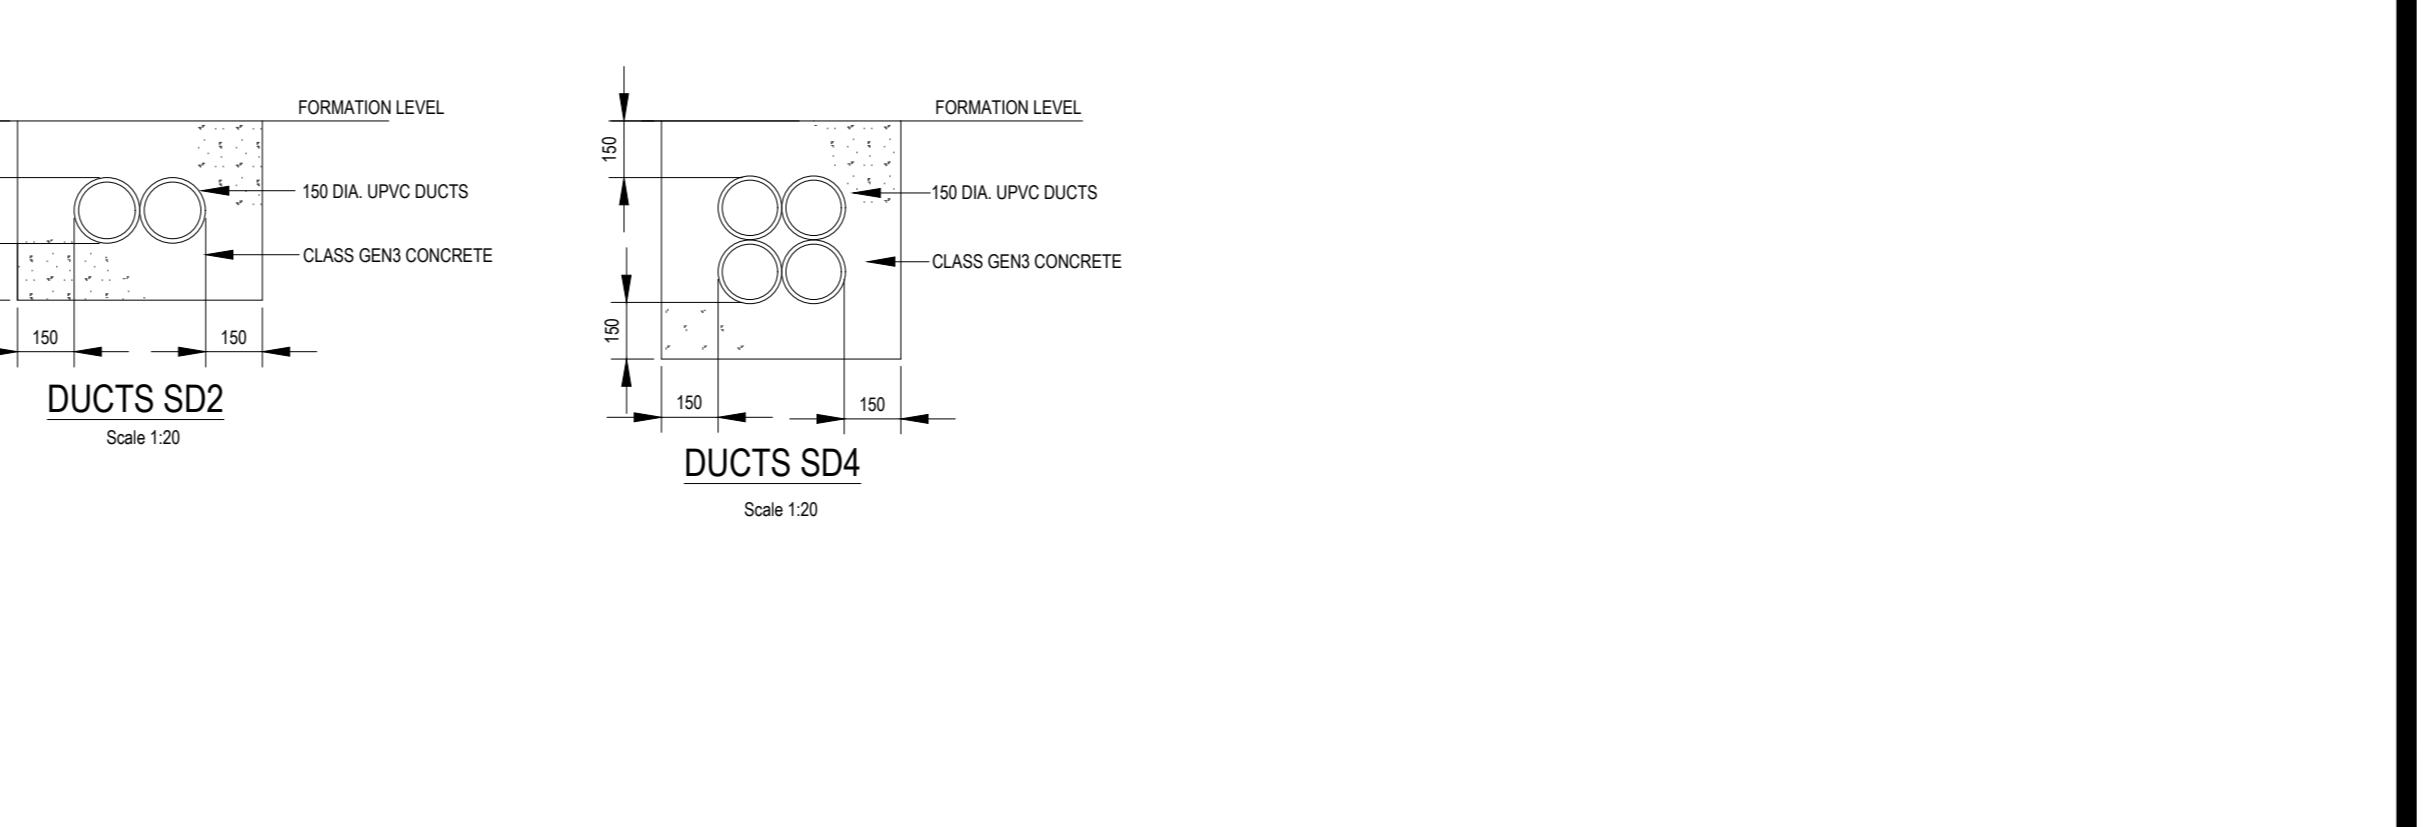

STREET NAME PLATE FRAME

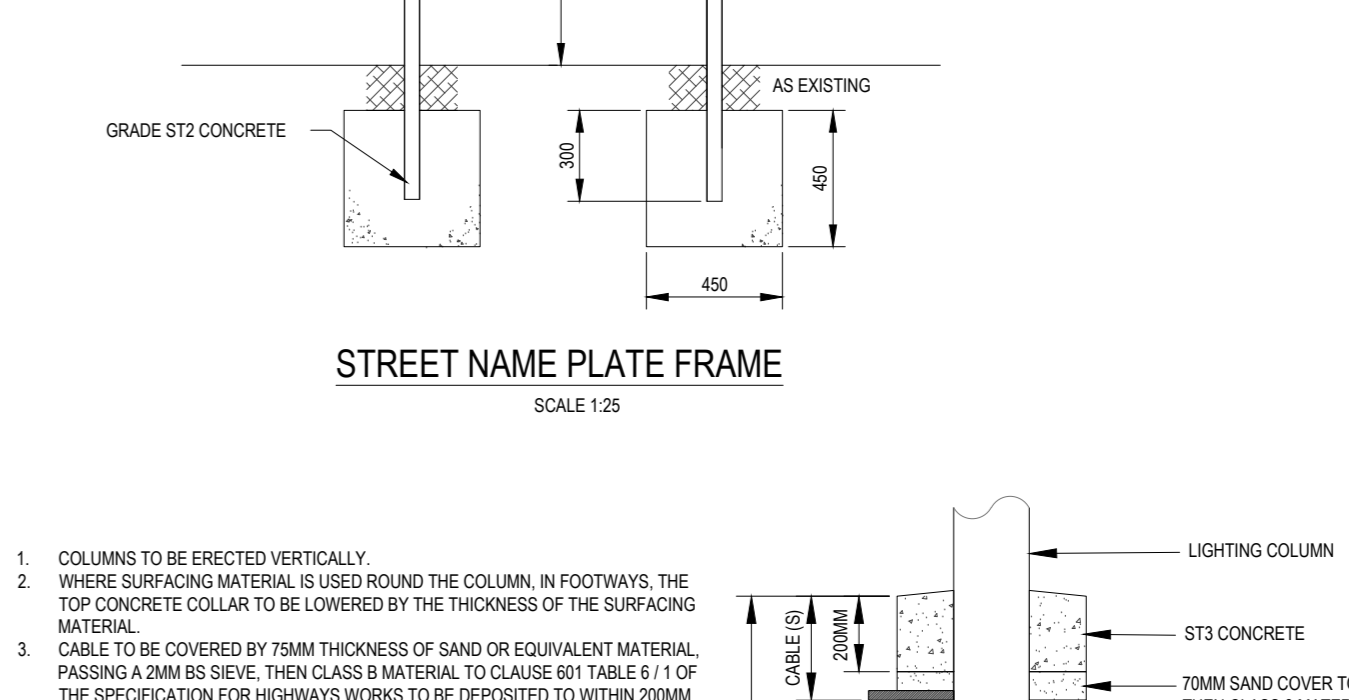

DURHAM COUNTY COUNCIL LIGHTING COLUMN STANDARD DETAIL

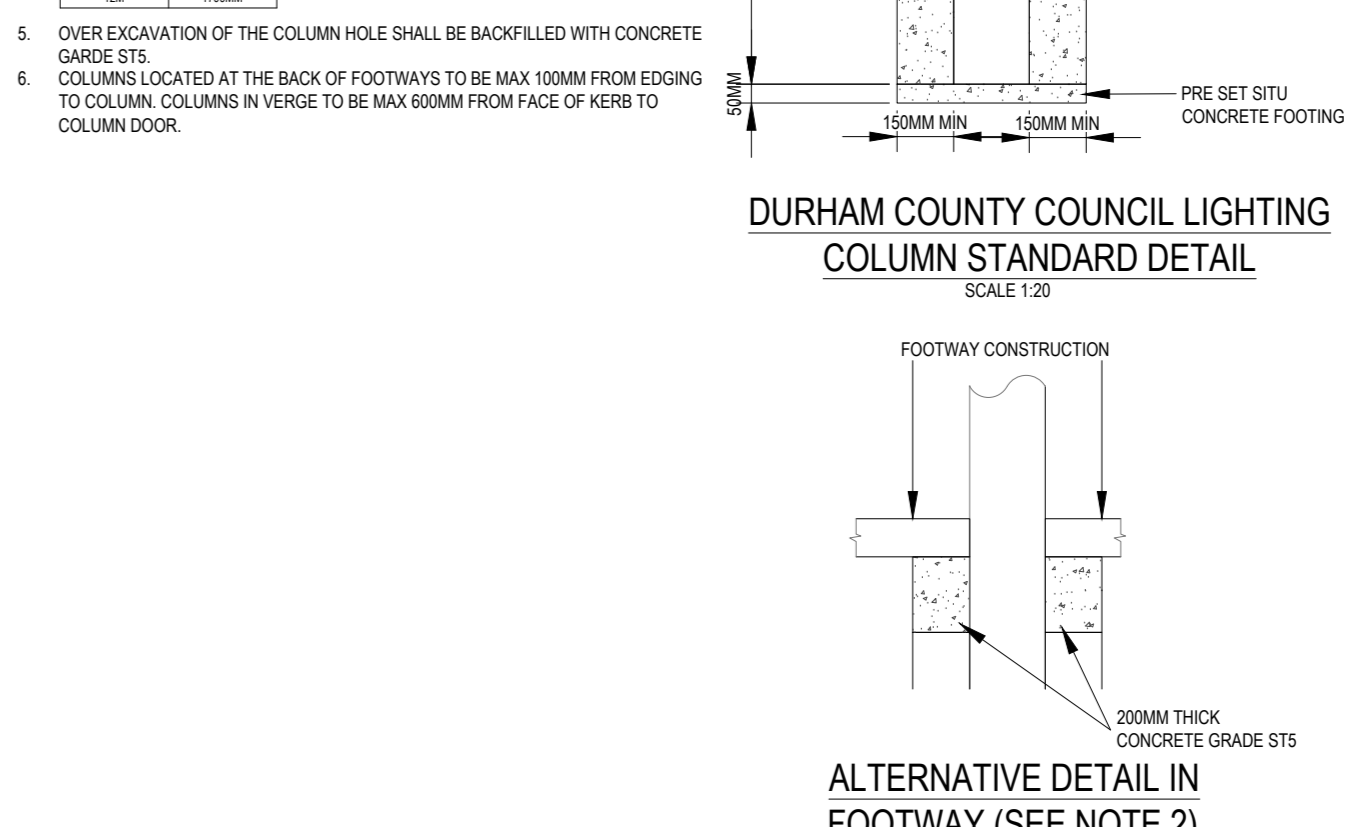

NOTE: CAPPING DEPTHS MUST BE APPROVED BY D.C.C. PRIOR TO ANY WORKS BEING UNDERTAKEN

Project information block including project name (Regents Park, Phase 6), client (Amethyst Homes), and drawing details (Scale, Date, etc.).