


AMETHYST HOMES THE PERIDOT

All drawings are to be read in conjunction with specification.



PROPERTY MISDESCRIPTIONS ACT 1991
(Warning to House Purchasers)
These drawings, and their contents, are for 'Construction' purposes only and may be subject to change at any time.
Alterations and Variations may occur during the construction process, and therefore the layout, form, content, and dimensions of the completed construction may vary from that shown on these drawings.
Every effort is made to constantly update the information shown however there may be situations of unavoidable delay due to changes in Statutory Regulations and/or re-planning. Purchasers are advised to check with the Sales Team to ascertain whether there have been any alterations to the printed information.

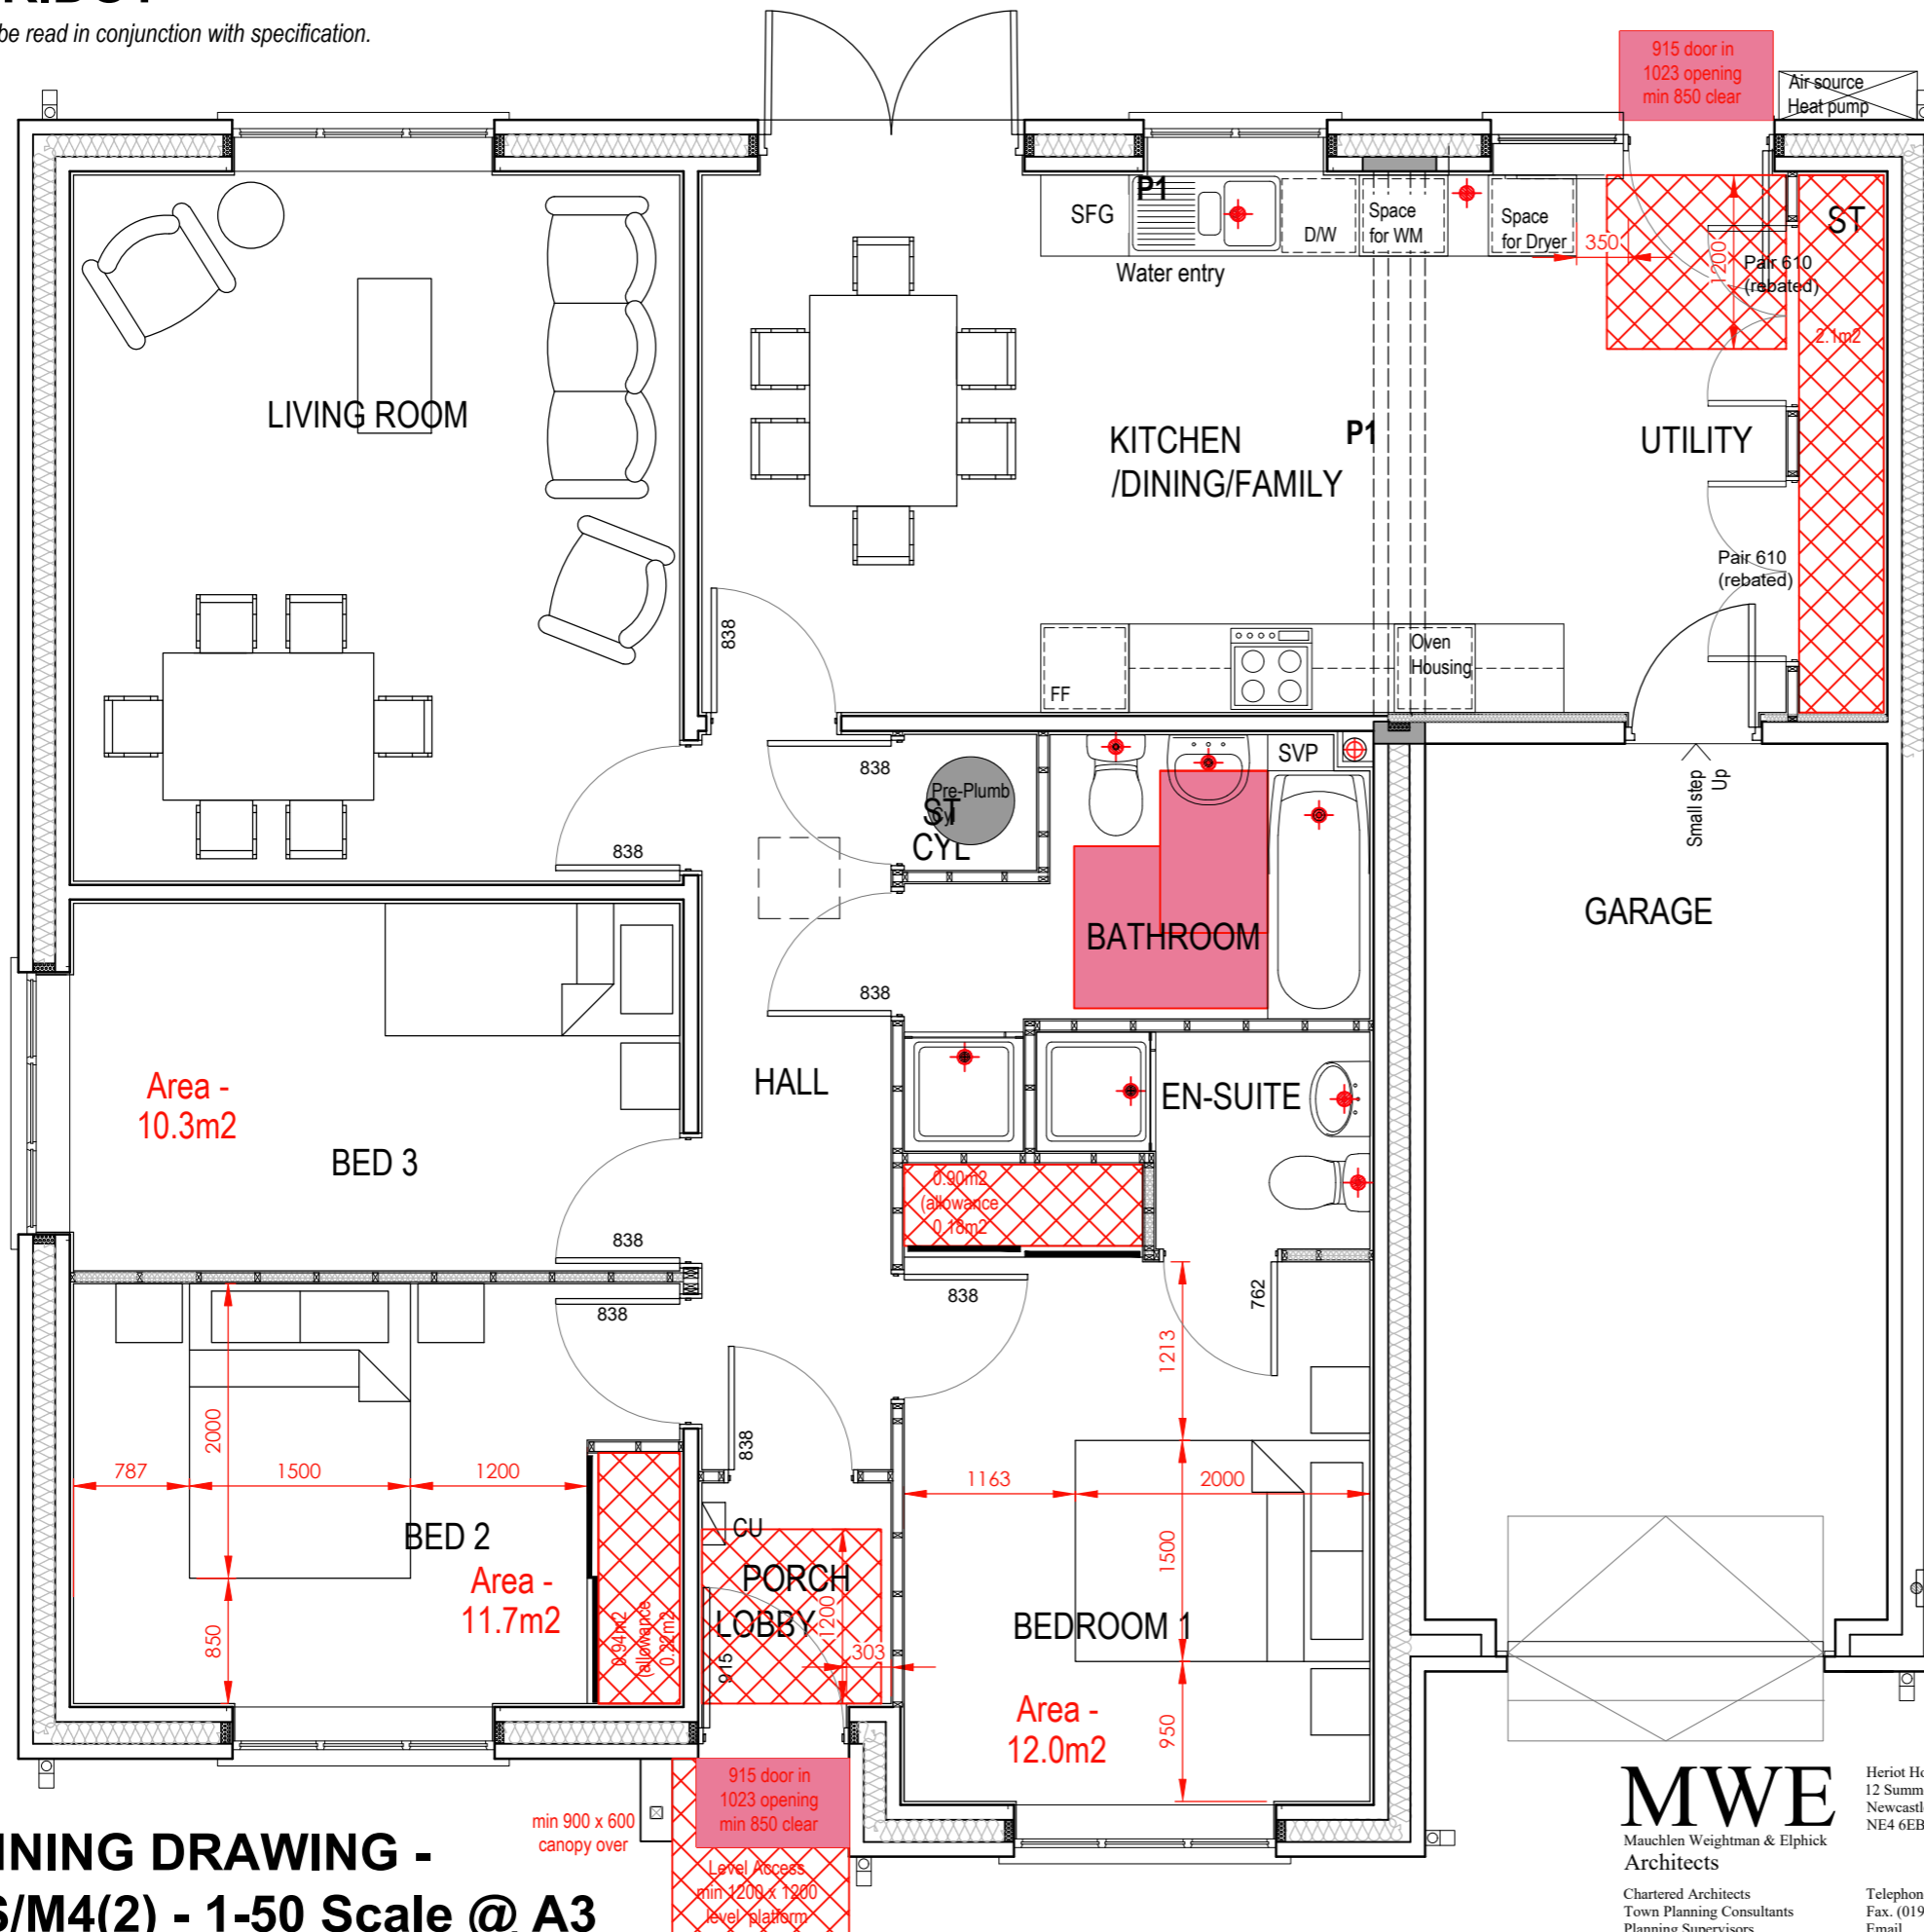

PLANNING DRAWING - NDSS/M4(2) - 1-50 Scale @ A3

MWE
Mauchlen Weightman & Elphick
Architects

Chartered Architects
Town Planning Consultants
Planning Supervisors
Project Managers

Heriot House
12 Summerhill Terrace
Newcastle Upon Tyne
NE4 6EB

Telephone: (0191) 260 2299
Fax: (0191) 260 3340
Email: enquiries@mwearchitects.co.uk

Client Amethyst Homes	Job No. 12009	Dwg No. PDT-020
Job Title STANDARD HOUSE TYPES	Scale 1:50 @ A3	Rev.
Description The Peridot	Date MAY 2023	Drawn by TSP
PLANNING - NDSS/M4(2) - GROUND FLOOR	Checked by	Date