



REVISIONS		
Date	Description	By

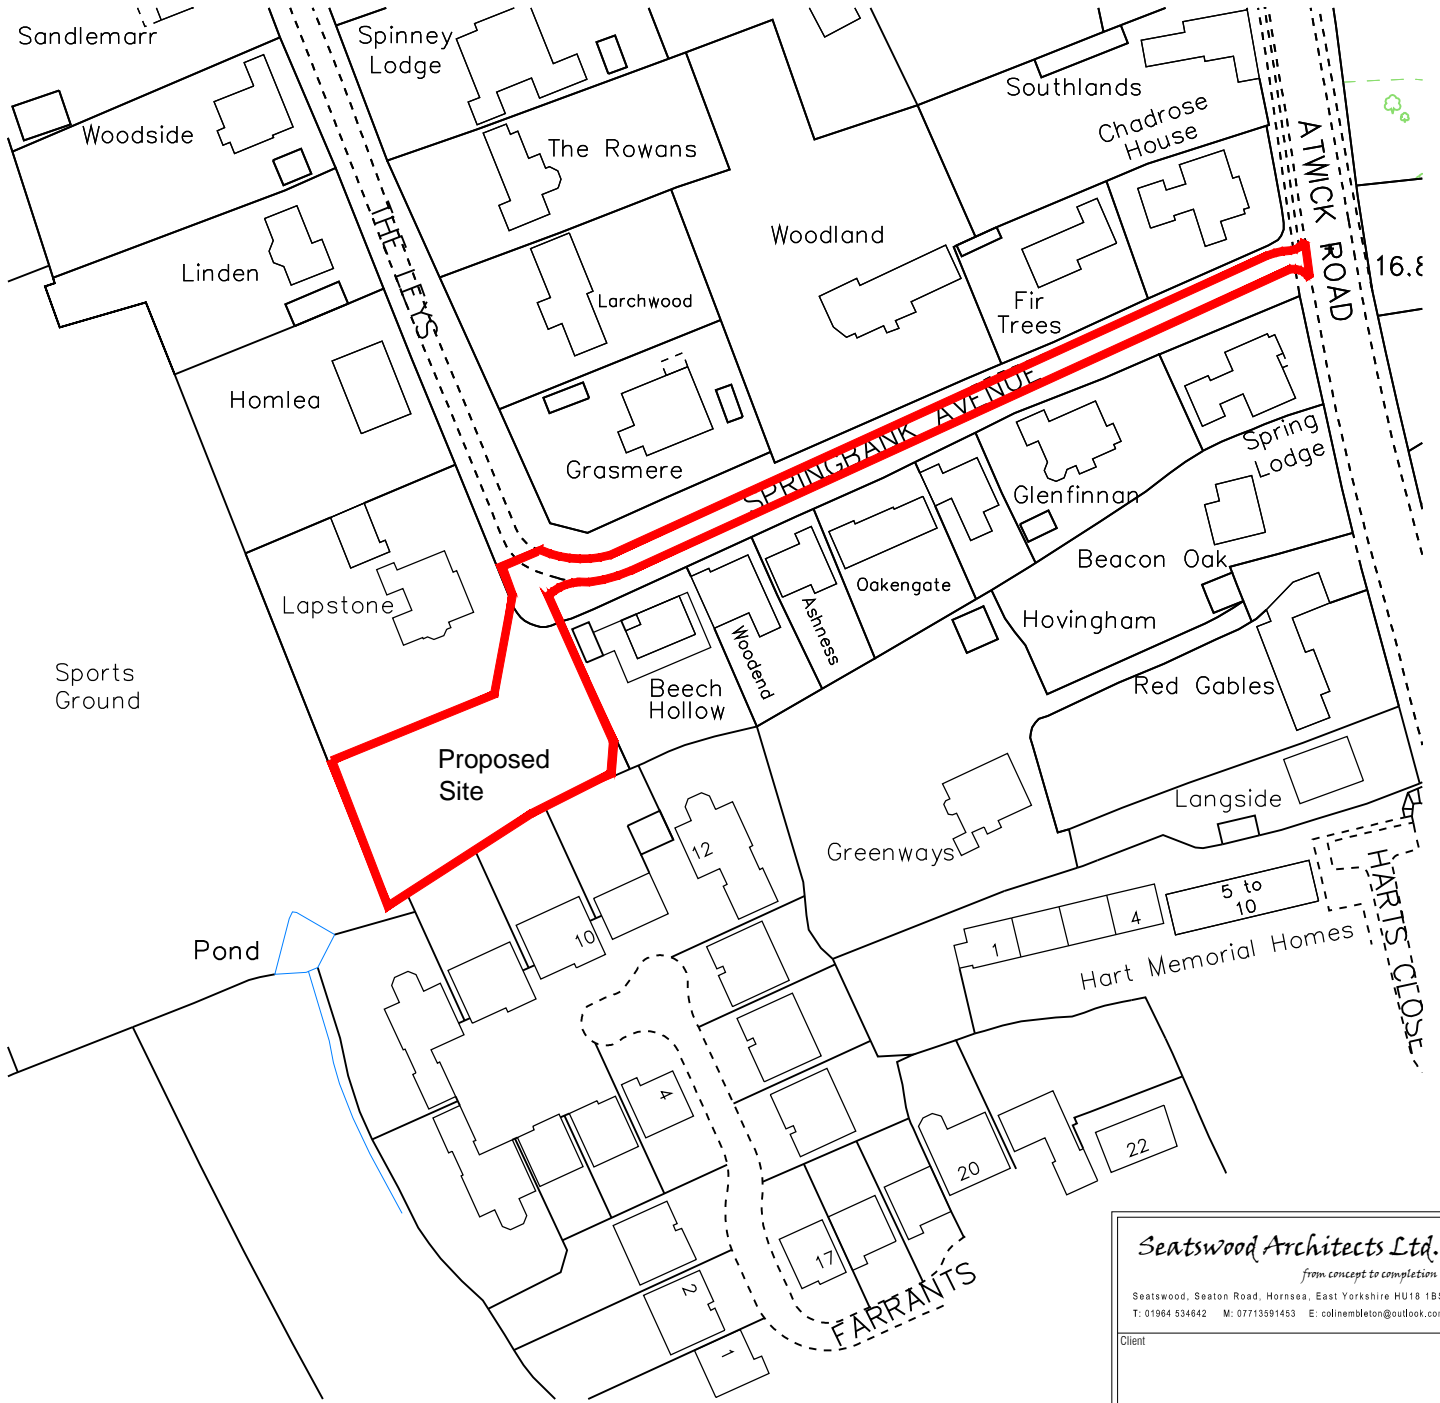


North

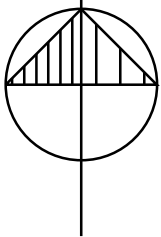

Site Location Plan

Scale 1:1250

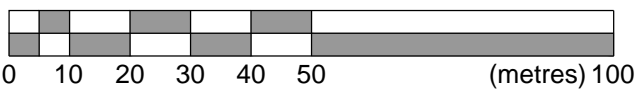

<i>Seatswood Architects Ltd.</i> <small>from concept to completion</small>			
<small>Seatswood, Seaton Road, Hornsea, East Yorkshire HU18 1BS T: 01964 534642 M: 07713591453 E: colinmbleton@outlook.com</small>			
Client			
Lucien Eid			
Job Title			
Proposed Development of Land at Lapstone, The Leys Hornsea, East Yorkshire HU18 1ET			
Scale @ A4	Date	Drawn by	Checked
1 : 1250	09.10.23	CDE	
Dwg. title			
Site Location Plan			
PLANNING			
Job No.	Dept.	Drawing No.	Rev.
LE/2310	A	000	P01