

DO NOT SCALE FROM THIS DRAWING FOR CONSTRUCTION PURPOSES

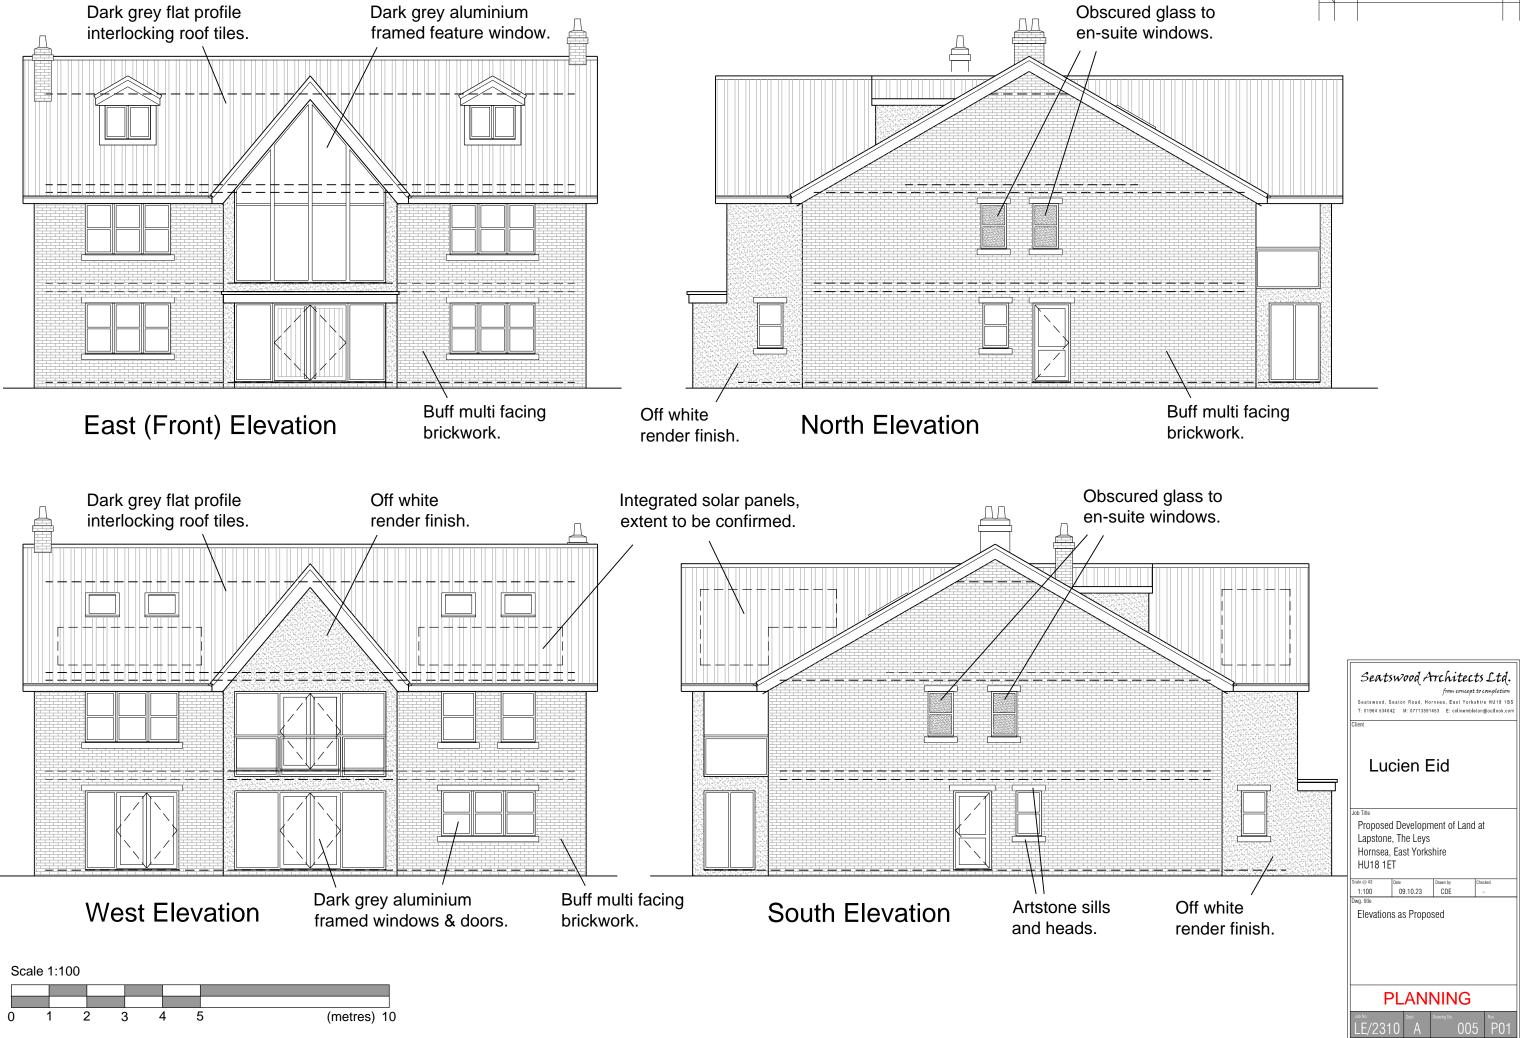

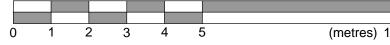

REVISIONS			
$\overline{\ }$	Date	Description	By