





Front Elevation (North) 1:50  
Proposed

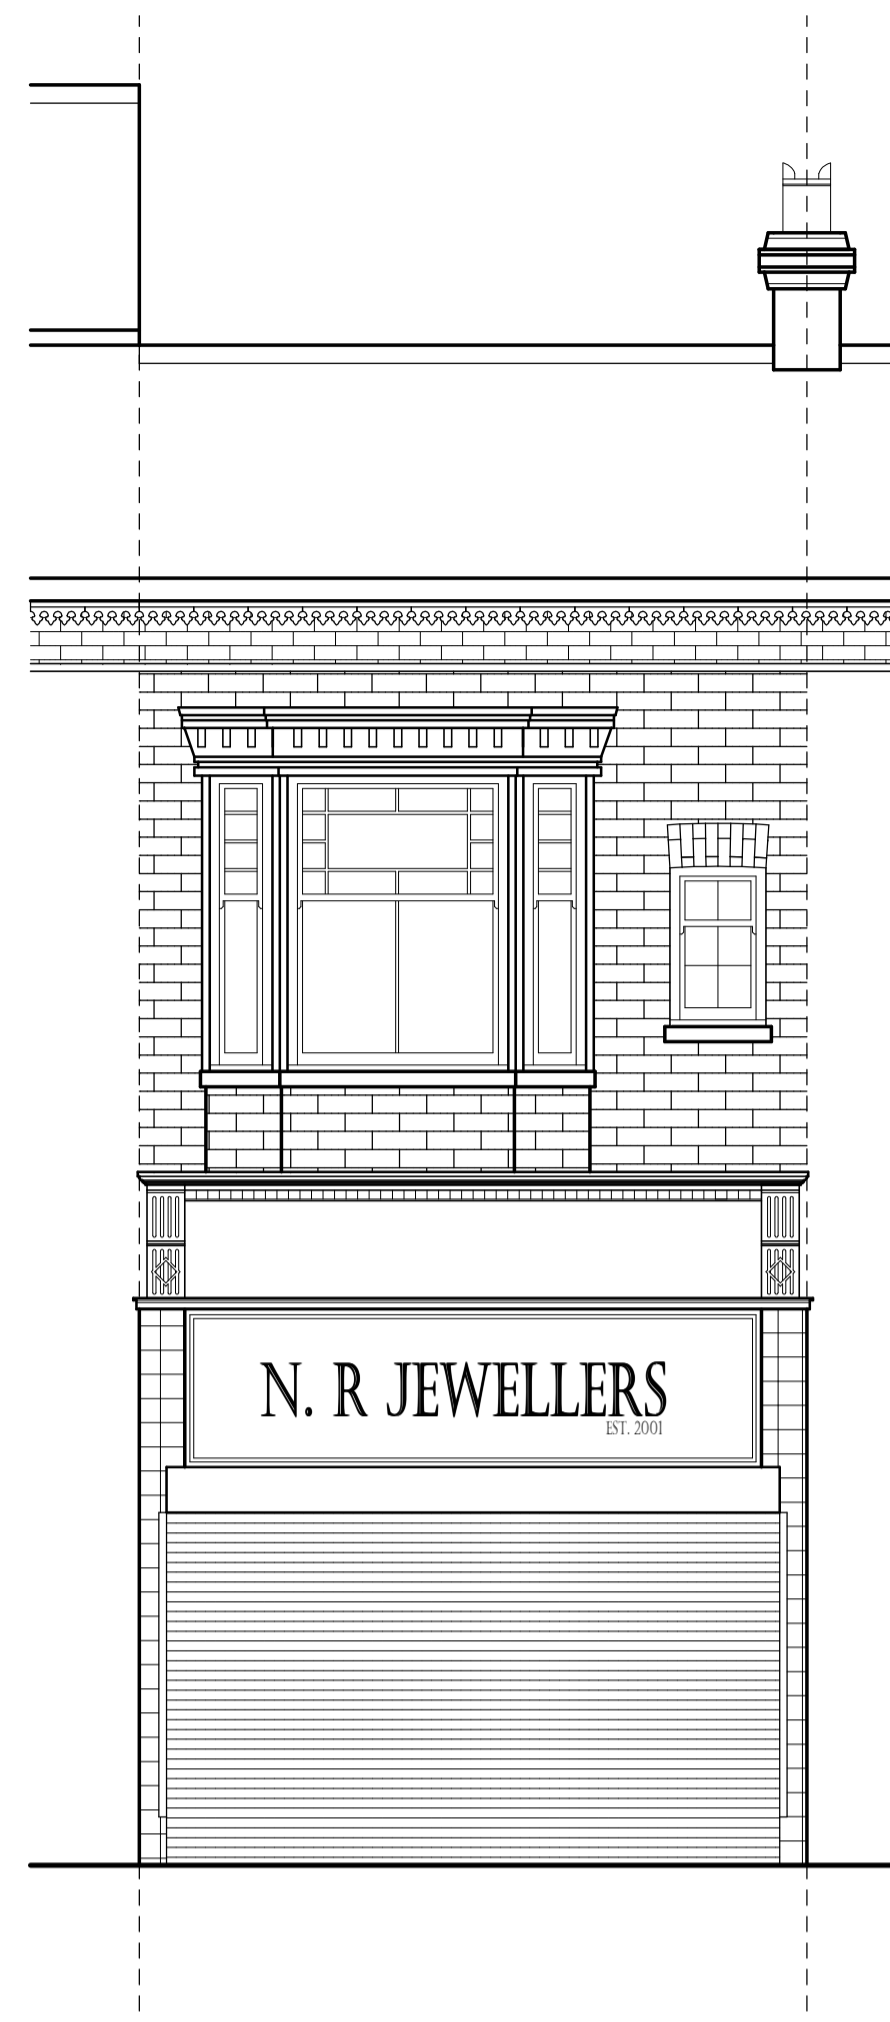


Front Elevation (North) 1:50  
Proposed

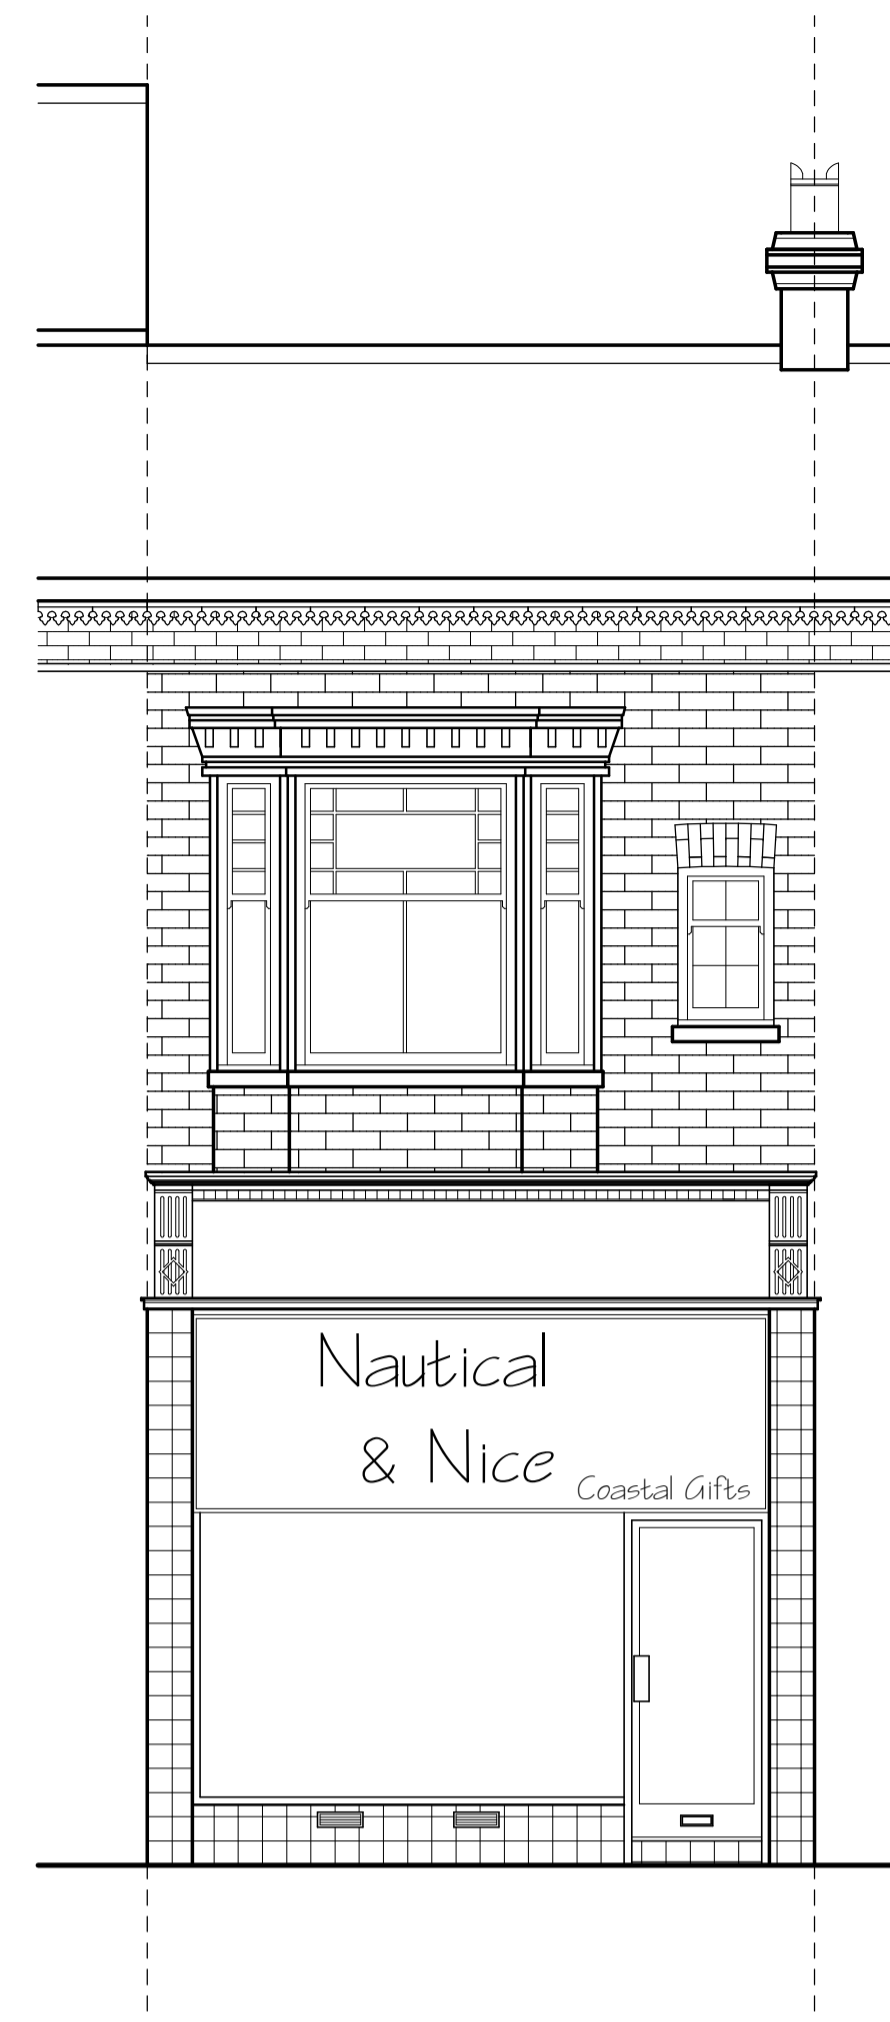


Front Elevation (North) 1:50  
Existing

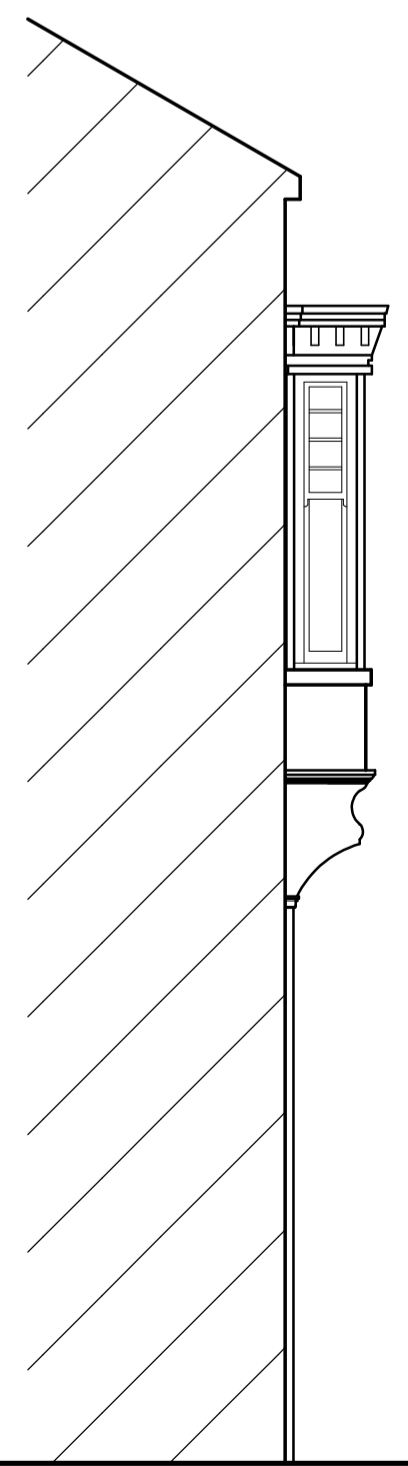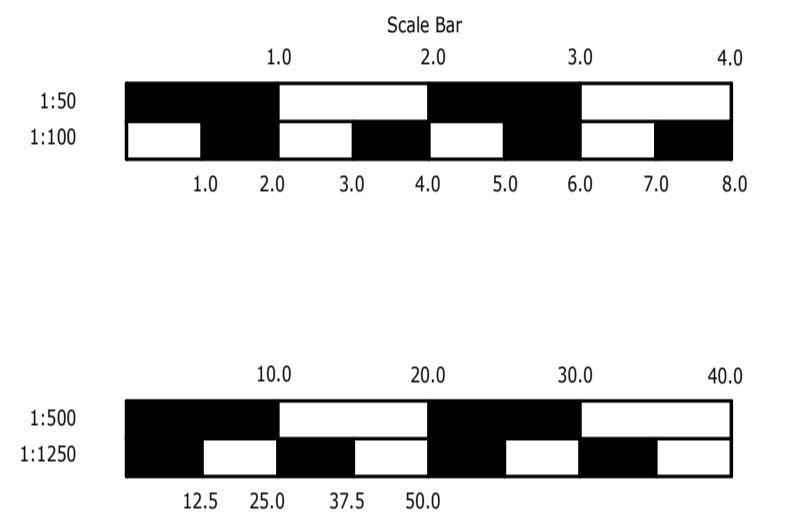


Side Elevation (East) 1:50  
Existing

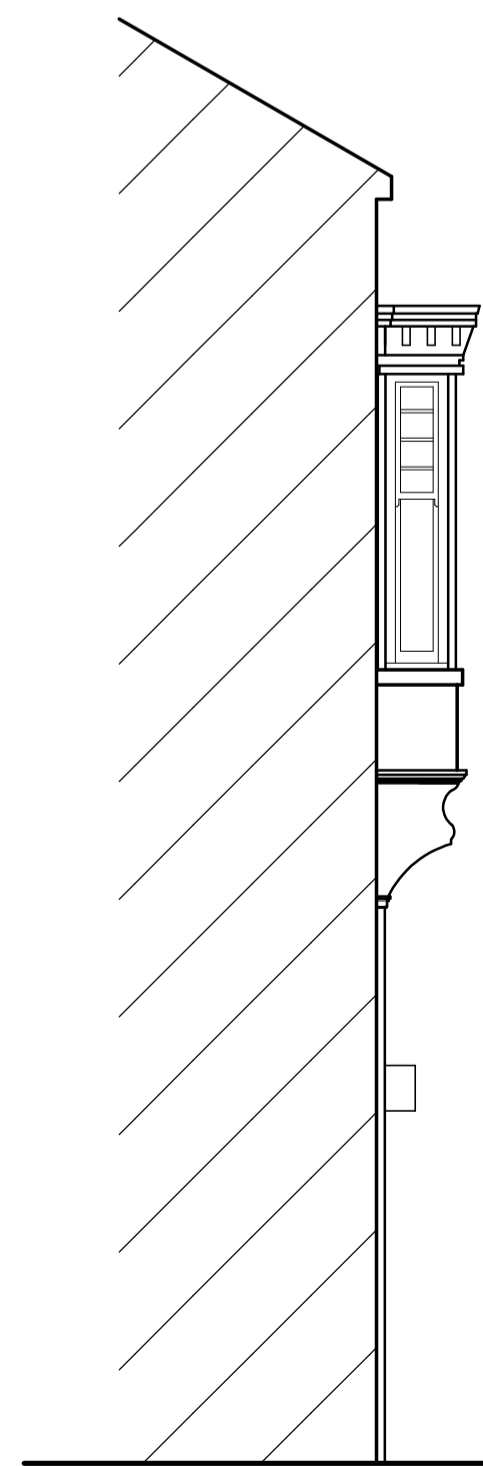

Side Elevation (East) 1:50  
Proposed

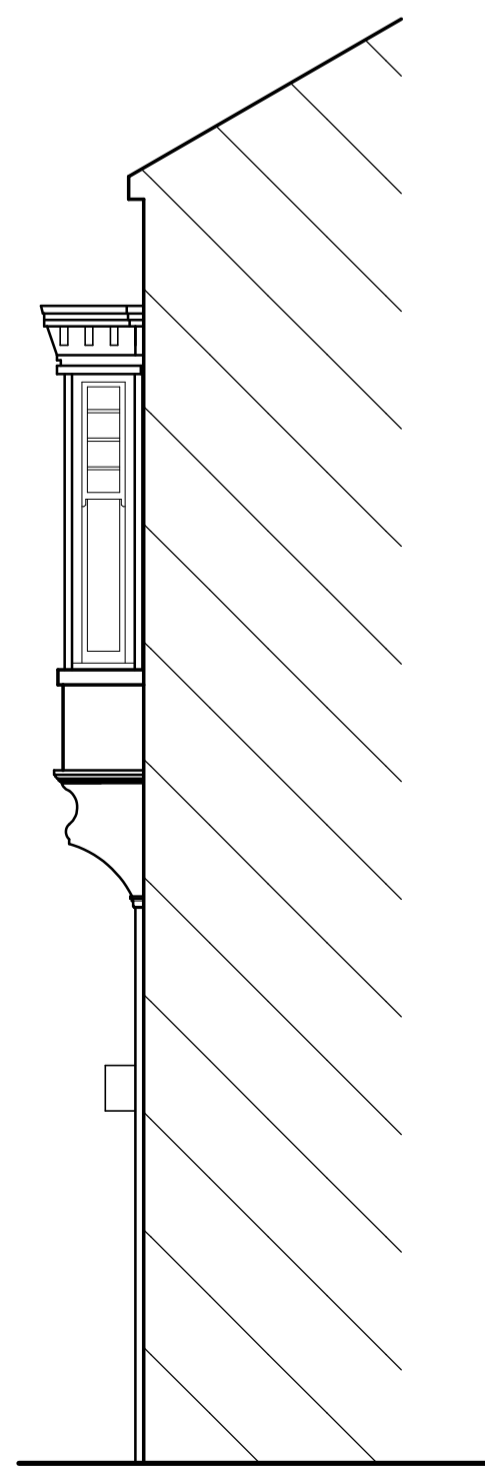


Side Elevation (West) 1:50  
Proposed

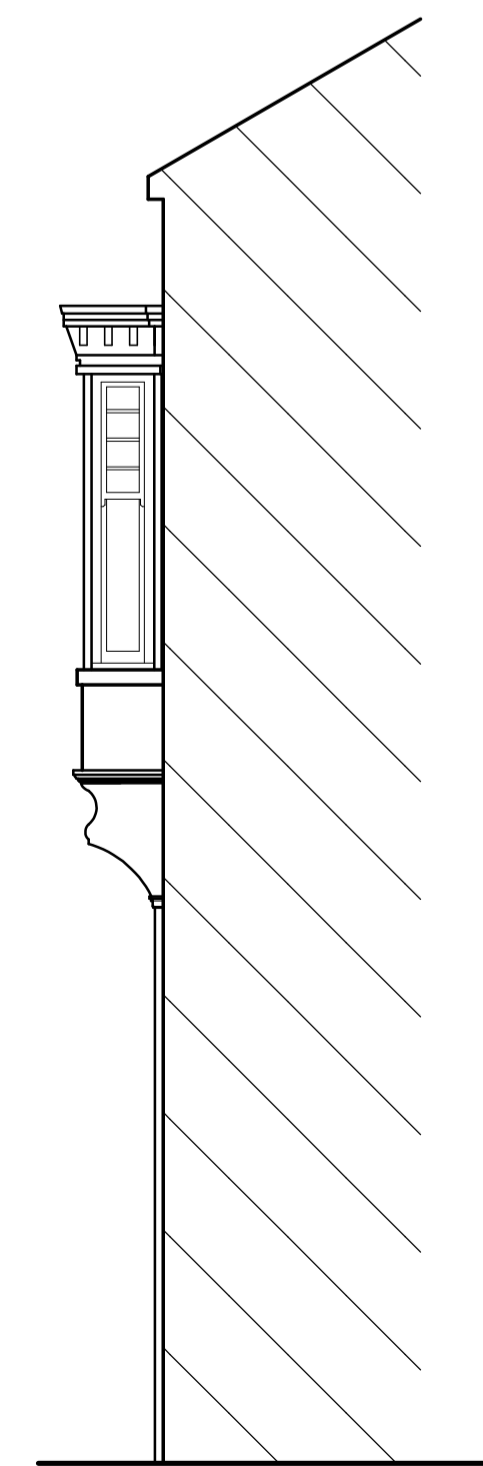

Side Elevation (West) 1:50  
Existing

REV	DATE	BY	DESCRIPTION
✓	18/12/2023	GB	1st Draft



**Dixon & Associates**  
Consultants in Building, Architectural  
and Technical Services




8 KING STREET  
BRIDLINGTON  
EAST YORKSHIRE  
YO15 2DQ

Telephone:  
(01262) 425 300  
Email:  
Info@DixonAssociates.org

**Client**  
Mrs. Branscombe

**Location**  
N.R JEWELLERS  
13 Bridge Street  
Bridlington  
YO15 3AQ

**Drawing Title**  
Shop Front  
As Existing / As Proposed

©COPYRIGHT

Planning Application Status: Pending Approval  As Approved  Exempt   
 Building Regulations Status: Pending Approval  As Approved  Exempt

Drw. No.	Rev
2312A	1. A