


PLEASE NOTE THAT THIS DRAWING IS NOT A CONSTRUCTION OR WORKING DRAWING AND HAS BEEN PRODUCED SOLELY FOR THE PURPOSES OF GAINING DEVELOPMENT CONTROL APPROVAL. CHRISTOPHER JAMES ARCHITECTURE TAKES NO RESPONSIBILITY FOR THEIR USE FOR ANY OTHER PURPOSE. ERRORS AND OMISSIONS TO BE REPORTED TO CHRISTOPHER JAMES ARCHITECTURE. THIS DRAWING IS COPYRIGHT

PLANNING ISSUE

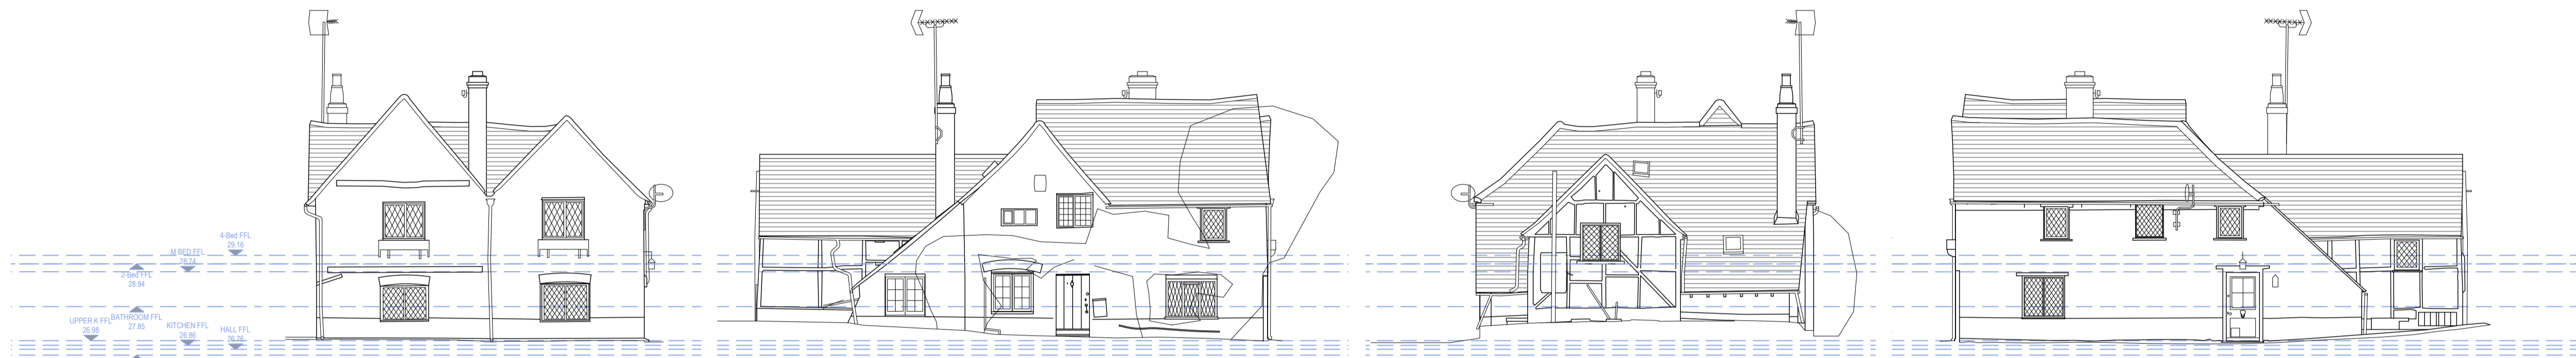


Existing Front Elevation - 1:100 @ A1


Existing Side Elevation - 1:100 @ A1

Existing Rear Elevation - 1:100 @ A1

Existing Side Elevation - 1:100 @ A1

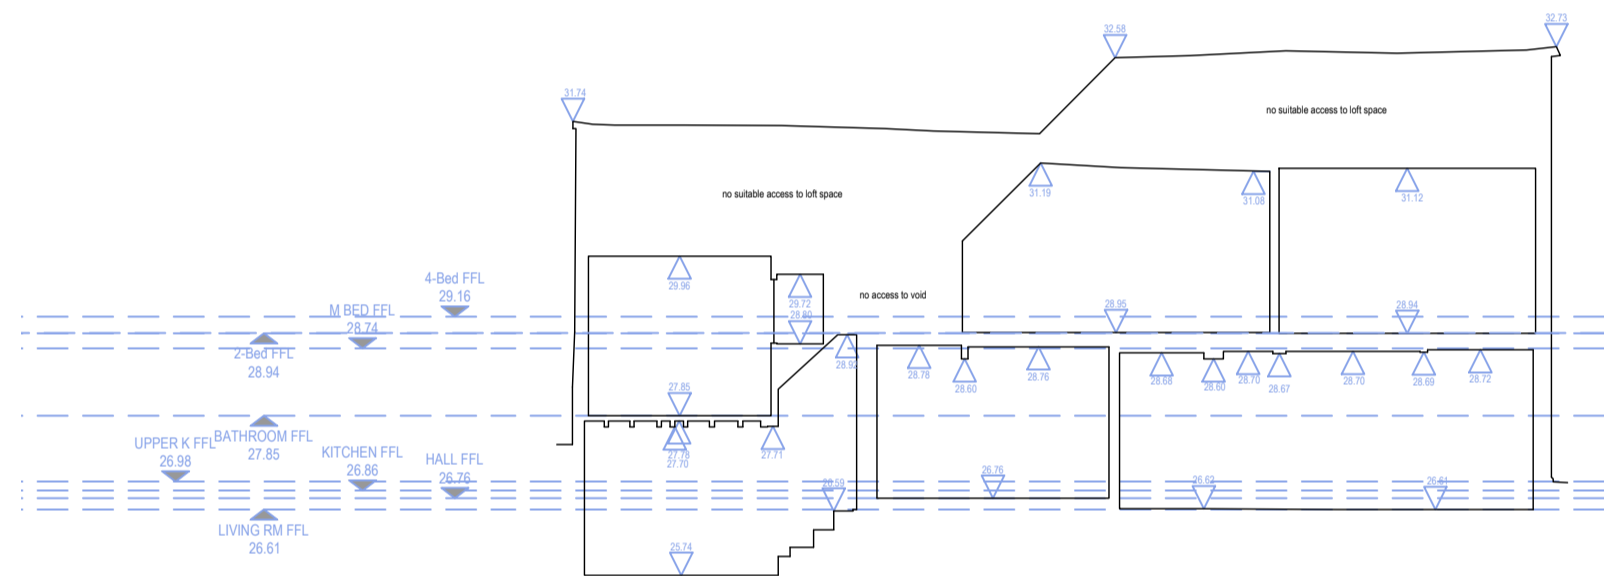


Typical Existing Section - 1:100 @ A1

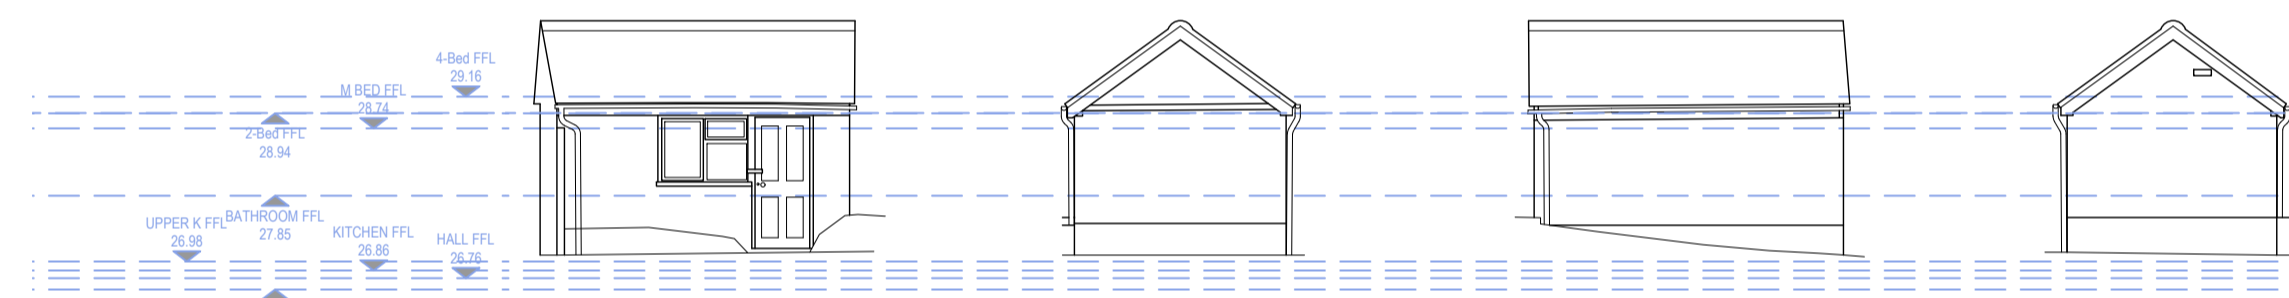


Existing Store Elevations - 1:100 @ A1

APPLICATION SHOULD BE READ IN CONJUNCTION WITH CONSENTED APPLICATION 22/02548 AND LISTED BUILDING CONSENT 22/02549

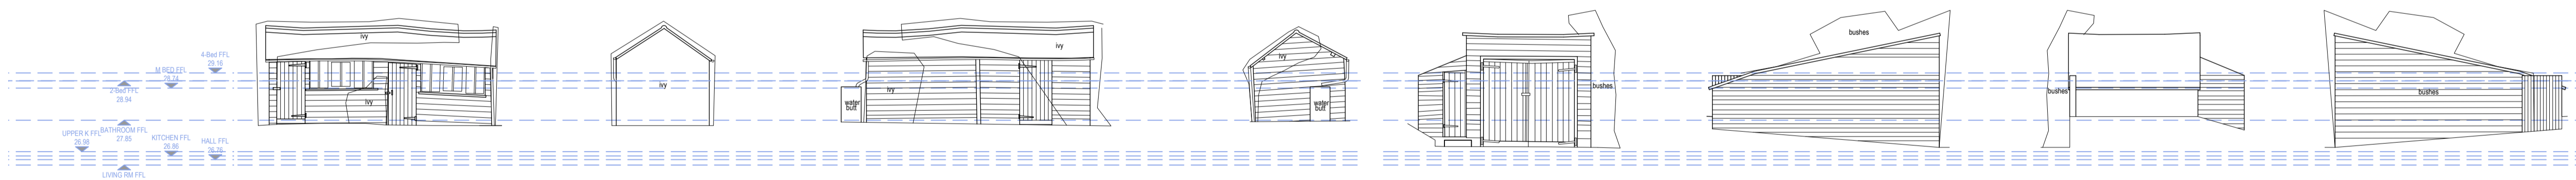

Existing Rear Store Elevations - 1:100 @ A1

Existing Garage Elevations - 1:100 @ A1
**Due to be removed as per application 22/020214*

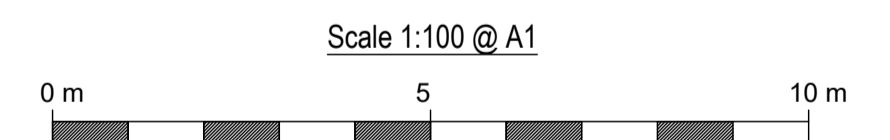

CHRISTOPHER JAMES ARCHITECTURE

27 Chaucer Way . Woosehill . Wokingham

Berkshire . RG41 3BG

T: 01189 797892 M: 07736039224

E: CHRIS@CHRISTOPHERJAMESARCHITECTURE.CO.UK