


PROPOSED GARDEN ELEVATION (EAST)

AIR SOURCE HEAT PUMP LOCATION WITH SERVICES CONNECTION THROUGH EXISTING OPENING THROUGH BASEMENT WALL WITH NEW LOUVER SHUTTER.

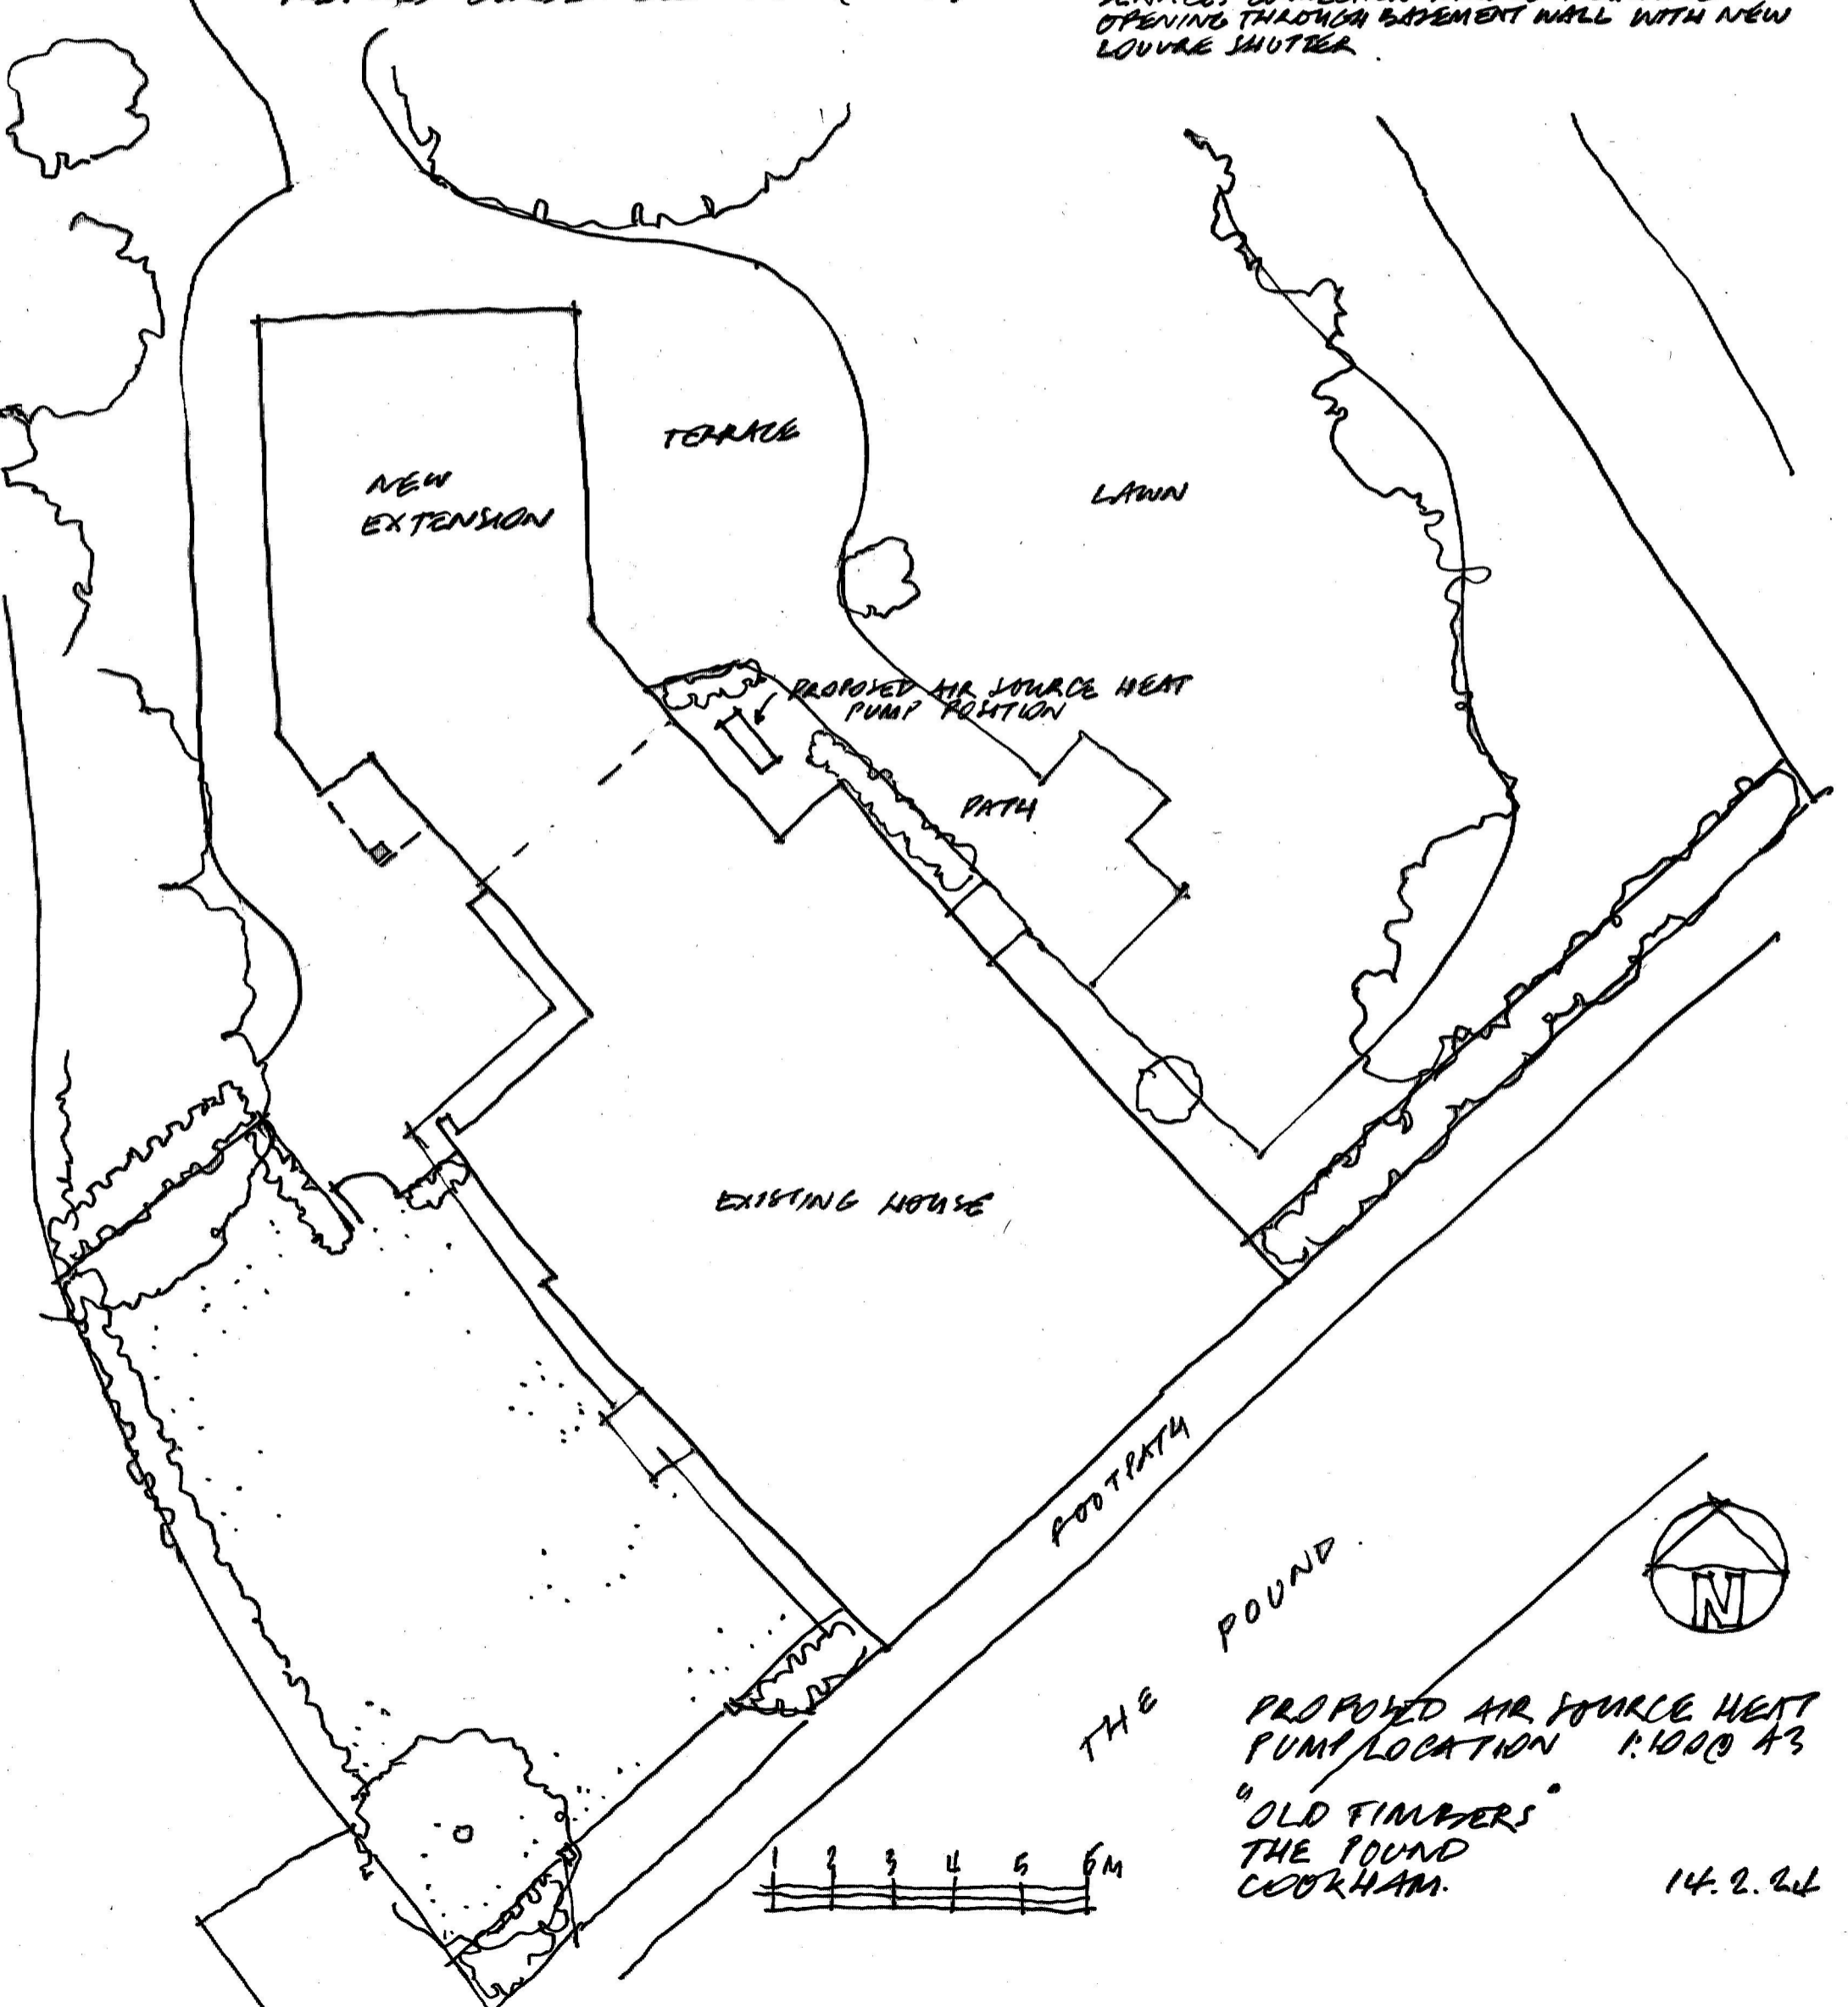

PROPOSED AIR SOURCE HEAT PUMP LOCATION 1:1000 A3  
 "OLD FINGERS"  
 THE POND  
 COOKHAM.

14.2.24