




LOCATION PLAN  
SCALE 1:1250

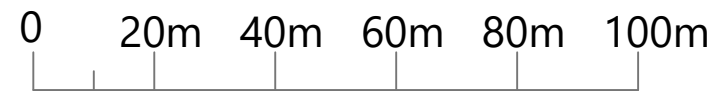

© Crown copyright 2024 Ordnance Survey 100053143

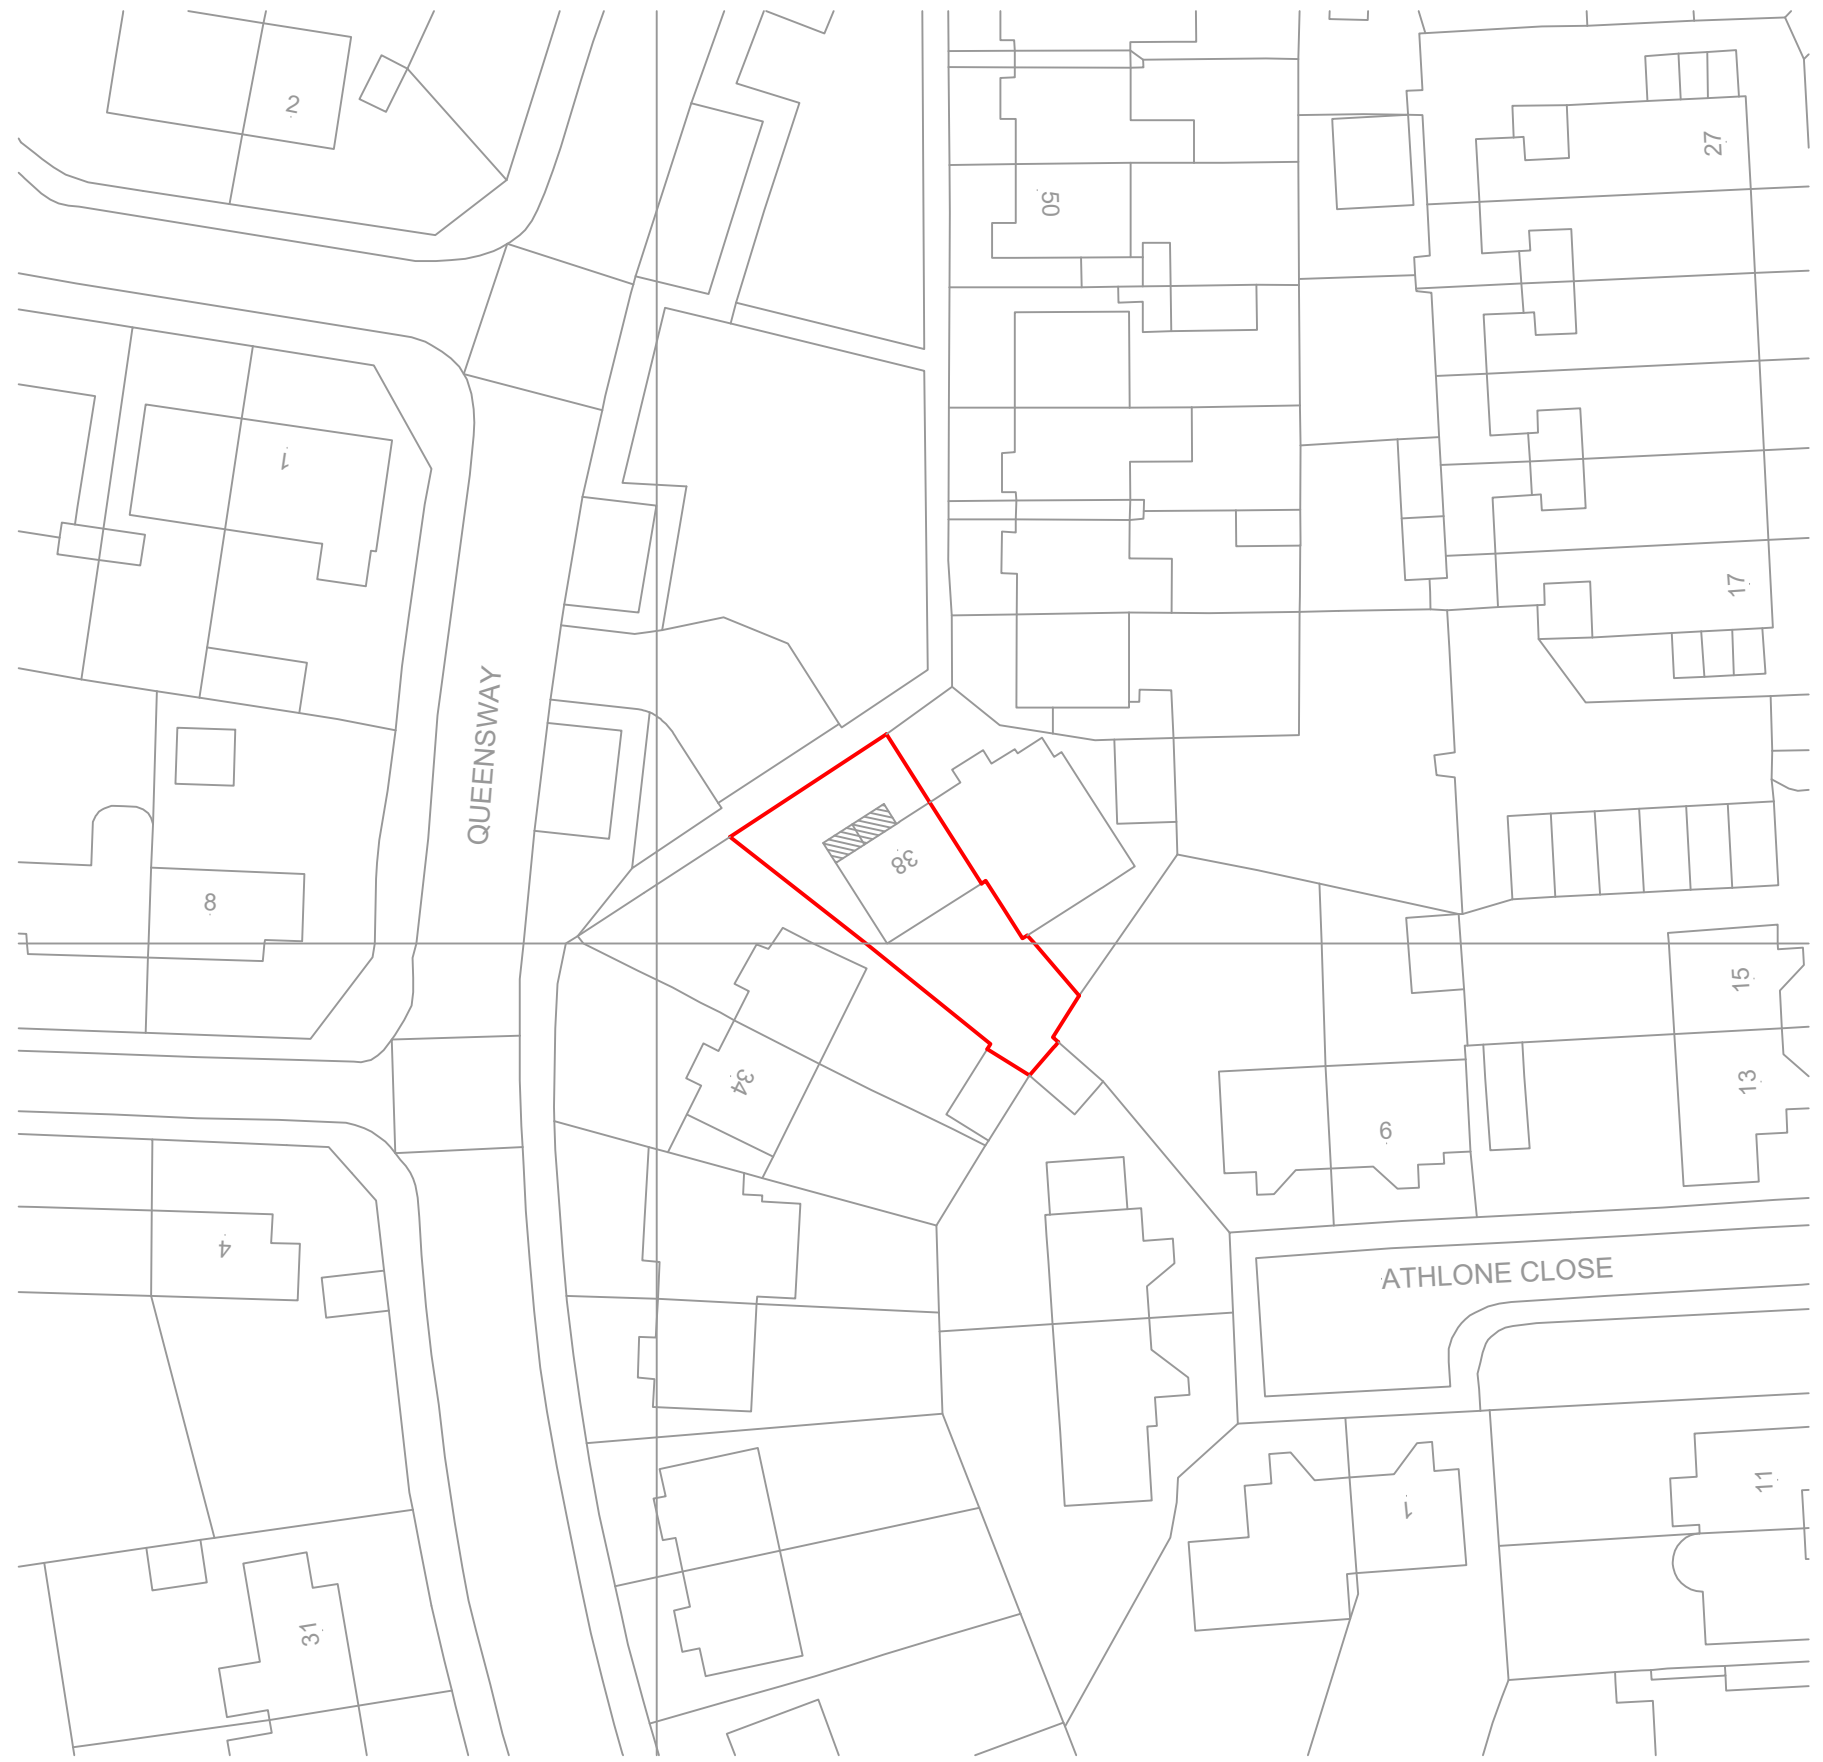

BLOCK PLAN  
SCALE 1:500

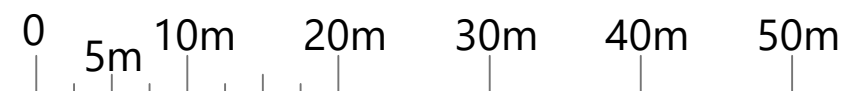

PROJECT:  
38 QUEENSWAY  
MAIDENHEAD  
SL6 7SD

DRAWING TITLE  
BLOCK AND LOCATION  
PLANS

CREATIVE DESIGN AND  
STRUCTURE

HENSON HOUSE NEWTOWN ROAD  
HENLEY-ON-THAMES RG9 1HG  
Tel 01491 411922

DRAWN: EB  
SCALE: AS STATED  
DATE: MARCH 2024

DRAWING NO.  
00824-06

REV.