


**EXISTING ROOF PLAN**  
SCALE= 1:200



**SITE PLAN**  
SCALE= 1:200

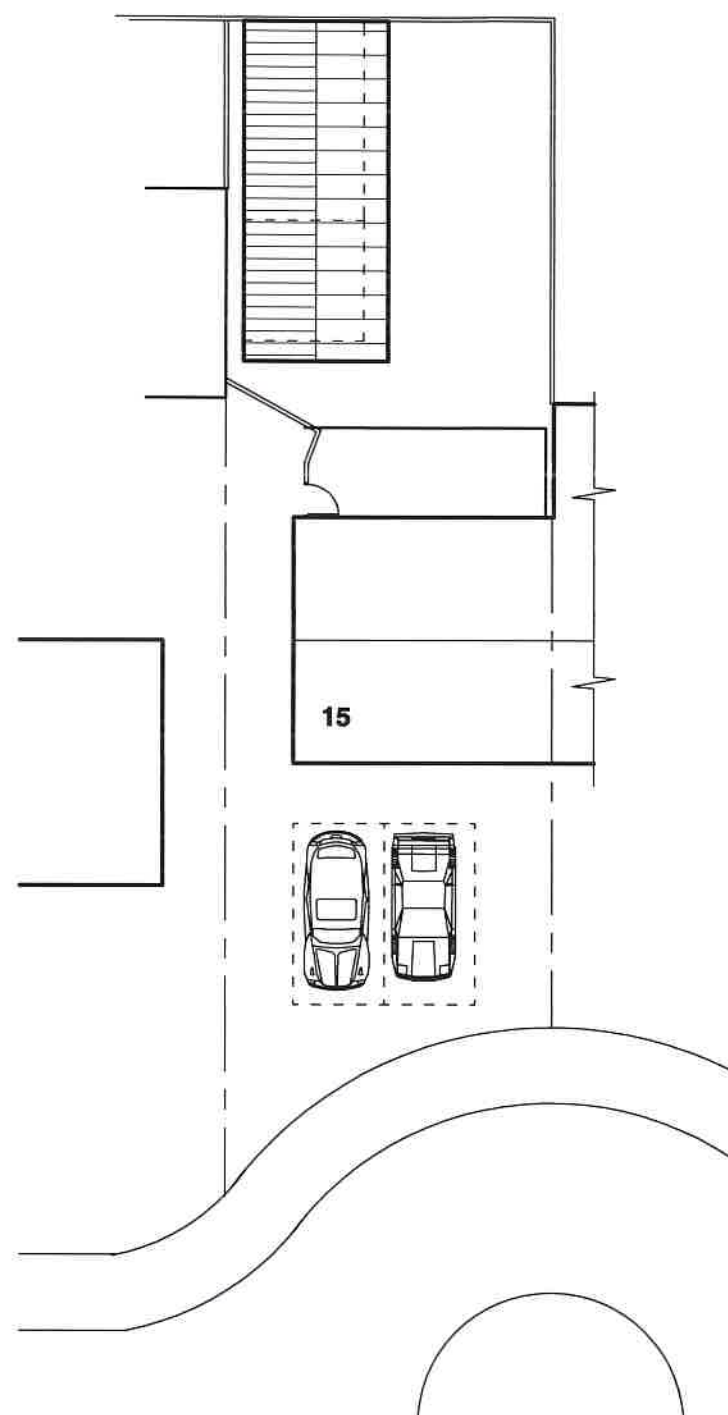

SCALE BAR

**SITE LOCATION PLAN**  
AREA 2 HA  
SCALE: 1:1250 on A4  
CENTRE COORDINATES: 488590 , 182402




Supplied by Streetwise Maps Ltd  
www.streetwise.net  
Licence No: 100047474  
19:49:37 08/03/2024

**LOCATION PLAN**  
SCALE= 1:1250




SCALE BAR


<b>K A ARCHITECTURAL DRAWING SERVICES</b> 141 LANGLEY ROAD, SLOUGH SL3 7DZ TEL/FAX 01753 541 824, MOBILE 07939213221			
<b>Job</b> 15 Pearce Road, Maidenhead Garage Conversion		<b>Date</b> Revisions	
<b>Client</b> Mr Abid Rashid			
<b>Drawing</b> Site and Location Plans			
<b>Date</b> March 2024	<b>Scale</b> As Shown	<b>Sup. No</b> 2038/1	

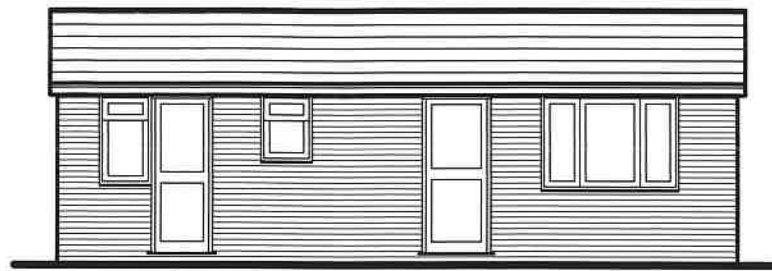

PROPOSED SIDE ELEVATION  
SCALE= 1:100

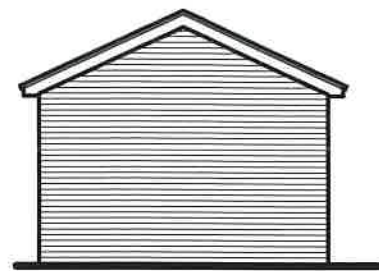

PROPOSED FRONT ELEVATION  
SCALE= 1:100

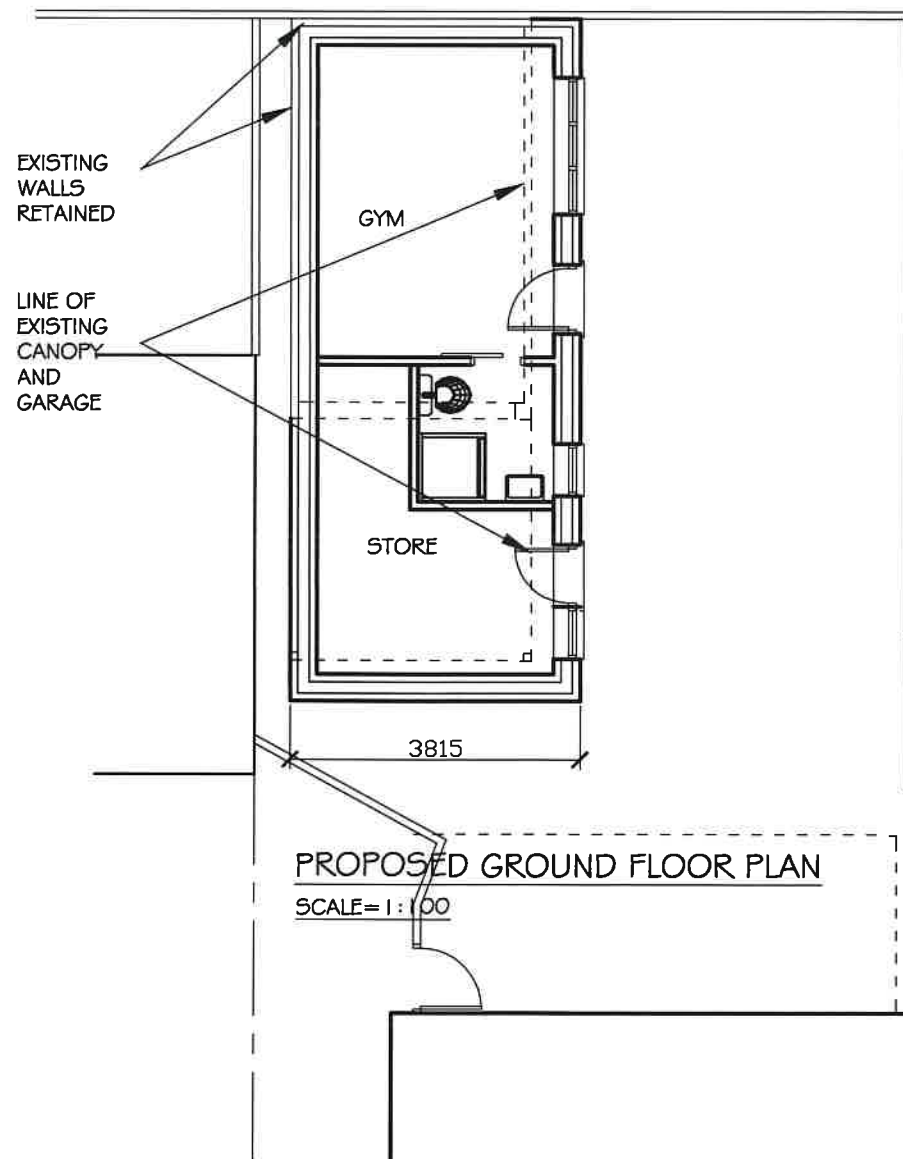

PROPOSED SIDE ELEVATION  
SCALE= 1:100




PROPOSED REAR ELEVATION  
SCALE= 1:100




SCALE BAR


<b>K A ARCHITECTURAL DRAWING SERVICES</b> 141 LANGLEY ROAD, SLOUGH SL3 7DZ TEL/FAX 01753 541 824, MOBILE 07939213221			
<b>Job</b> 15 Pearce Road, Maidenhead Garage Conversion		Date Revisions	
<b>Client</b> Mr Abid Rashid			
<b>Drawing</b> Proposed Plans and Elevations			
<b>Date</b> March 2024	<b>Scale</b> As Shown	<b>Dep. No.</b> 2038/2	

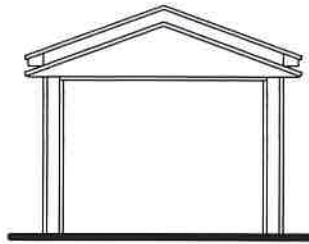

EXISTING FRONT ELEVATION  
SCALE= 1:100

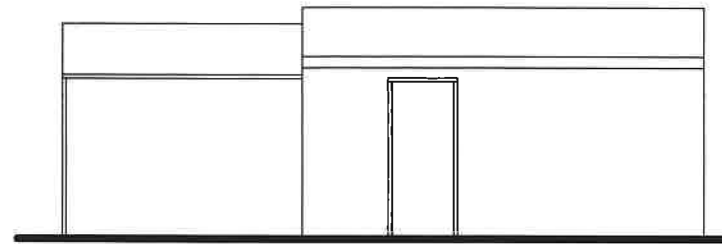

EXISTING SIDE ELEVATION  
SCALE= 1:100

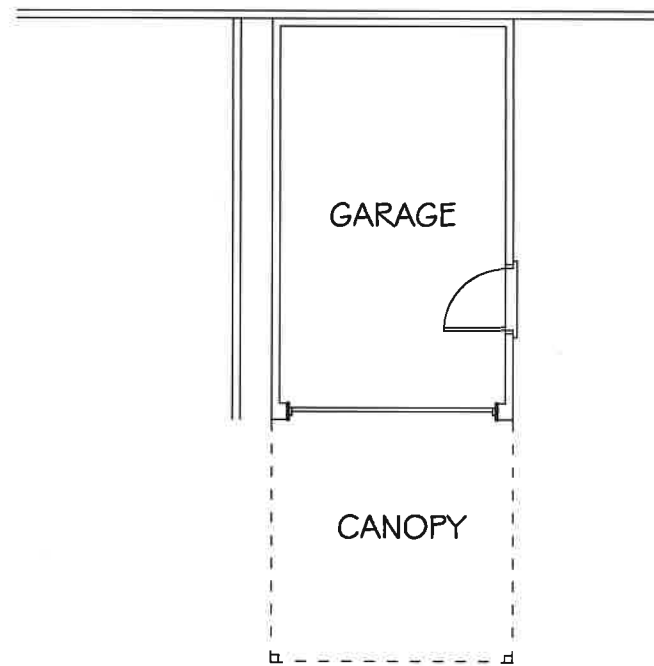

EXISTING GROUND FLOOR PLAN  
SCALE= 1:100



SCALE BAR

<b>K A ARCHITECTURAL DRAWING SERVICES</b> 141 LANGLEY ROAD, SLOUGH SL3 7DZ TEL/FAX 01753 541 824, MOBILE 07939213221			
<b>Job</b>	<b>15 Pearce Road, Maidenhead</b> <b>Garage Conversion</b>	<b>Date</b>	<b>Revisions</b>
<b>Client</b>	<b>Mr Abid Rashid</b>		
<b>Drawing</b>	<b>Existing Plan and Elevations</b>		
<b>Date</b>	<b>March 2024</b>	<b>Scale</b>	<b>As Shown</b>
		<b>Proj. No</b>	<b>2038/3</b>