



Front Elevation

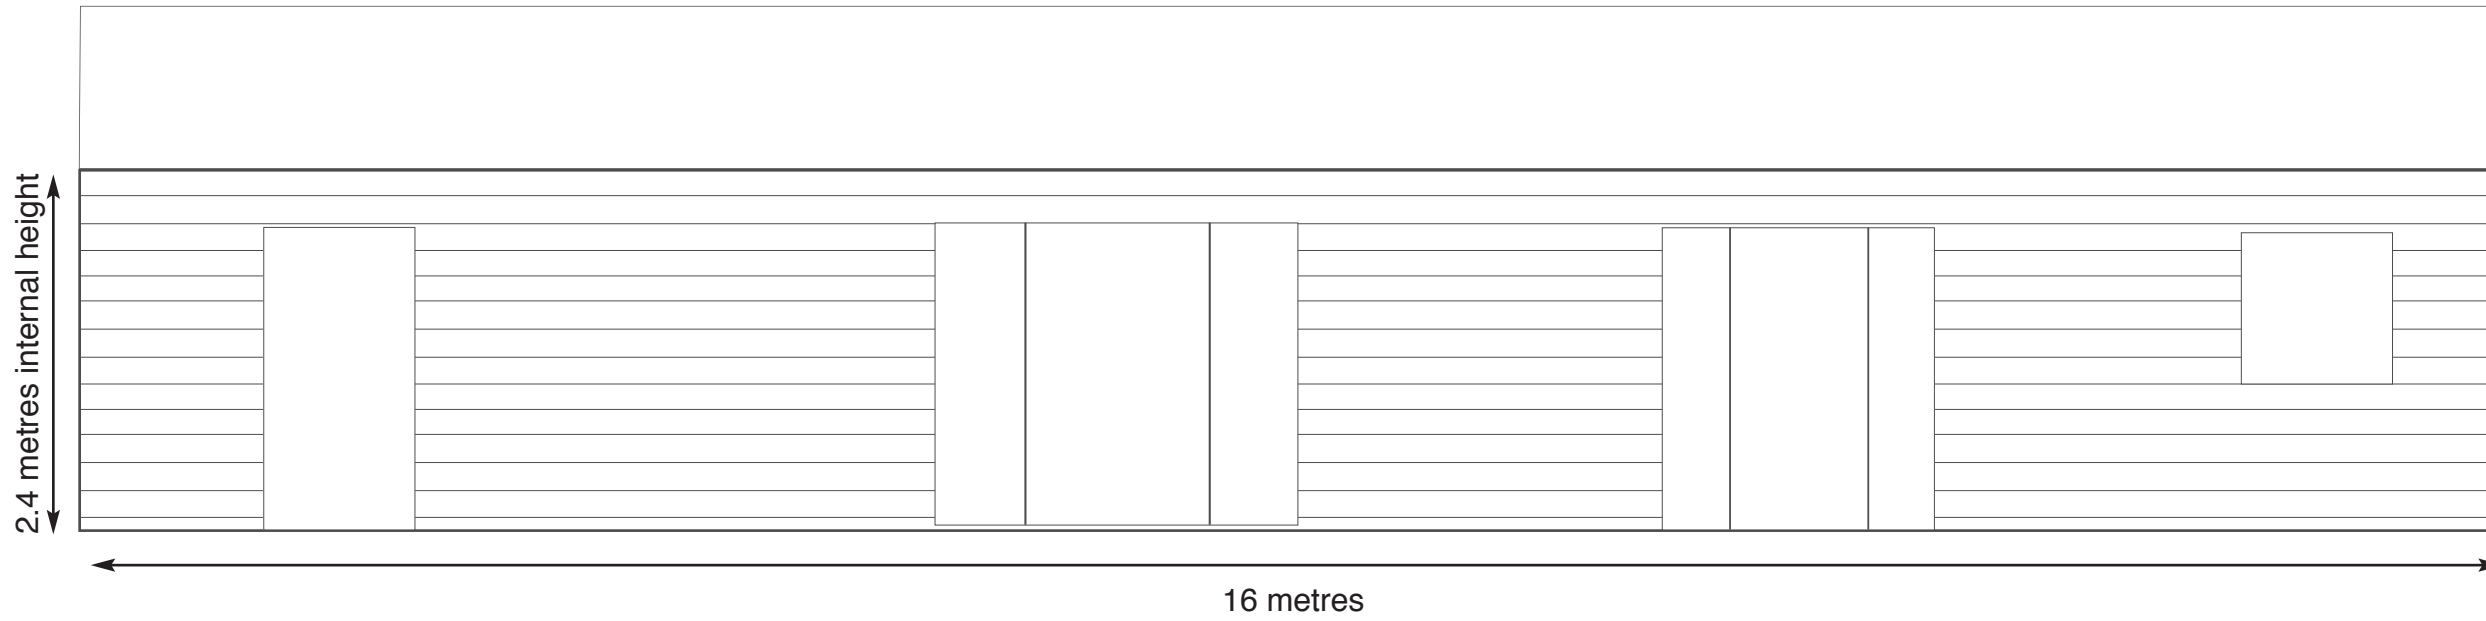

**SCALE BAR 1:50**

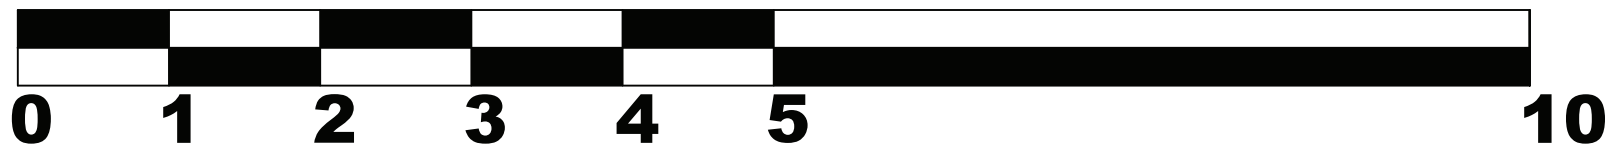

Drawing A2001