


99 Twydall Lane Gillingham

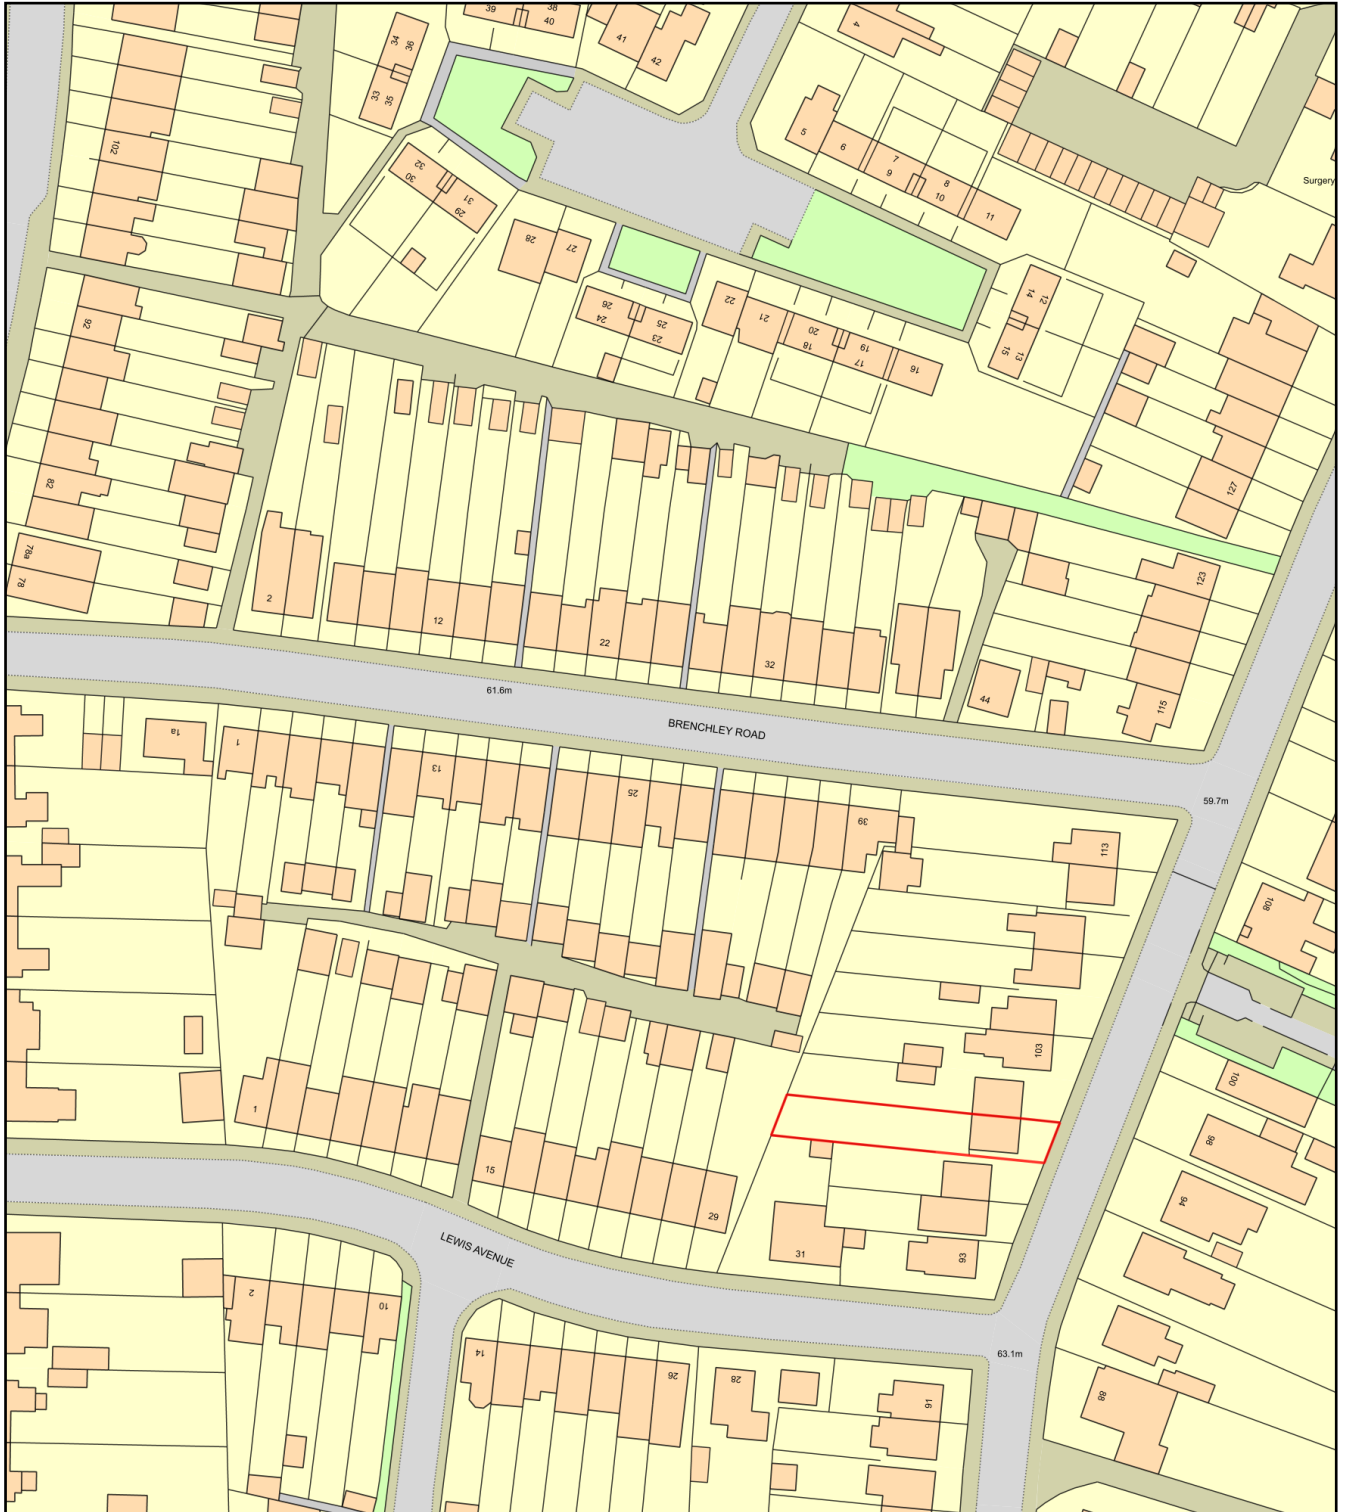

Plan Produced for: Jagtar Arora

Date Produced: 26 Feb 2024

Plan Reference Number: TQRQM24057123642831

Scale: 1:1250 @ A4