



Scale Bar - 1:1

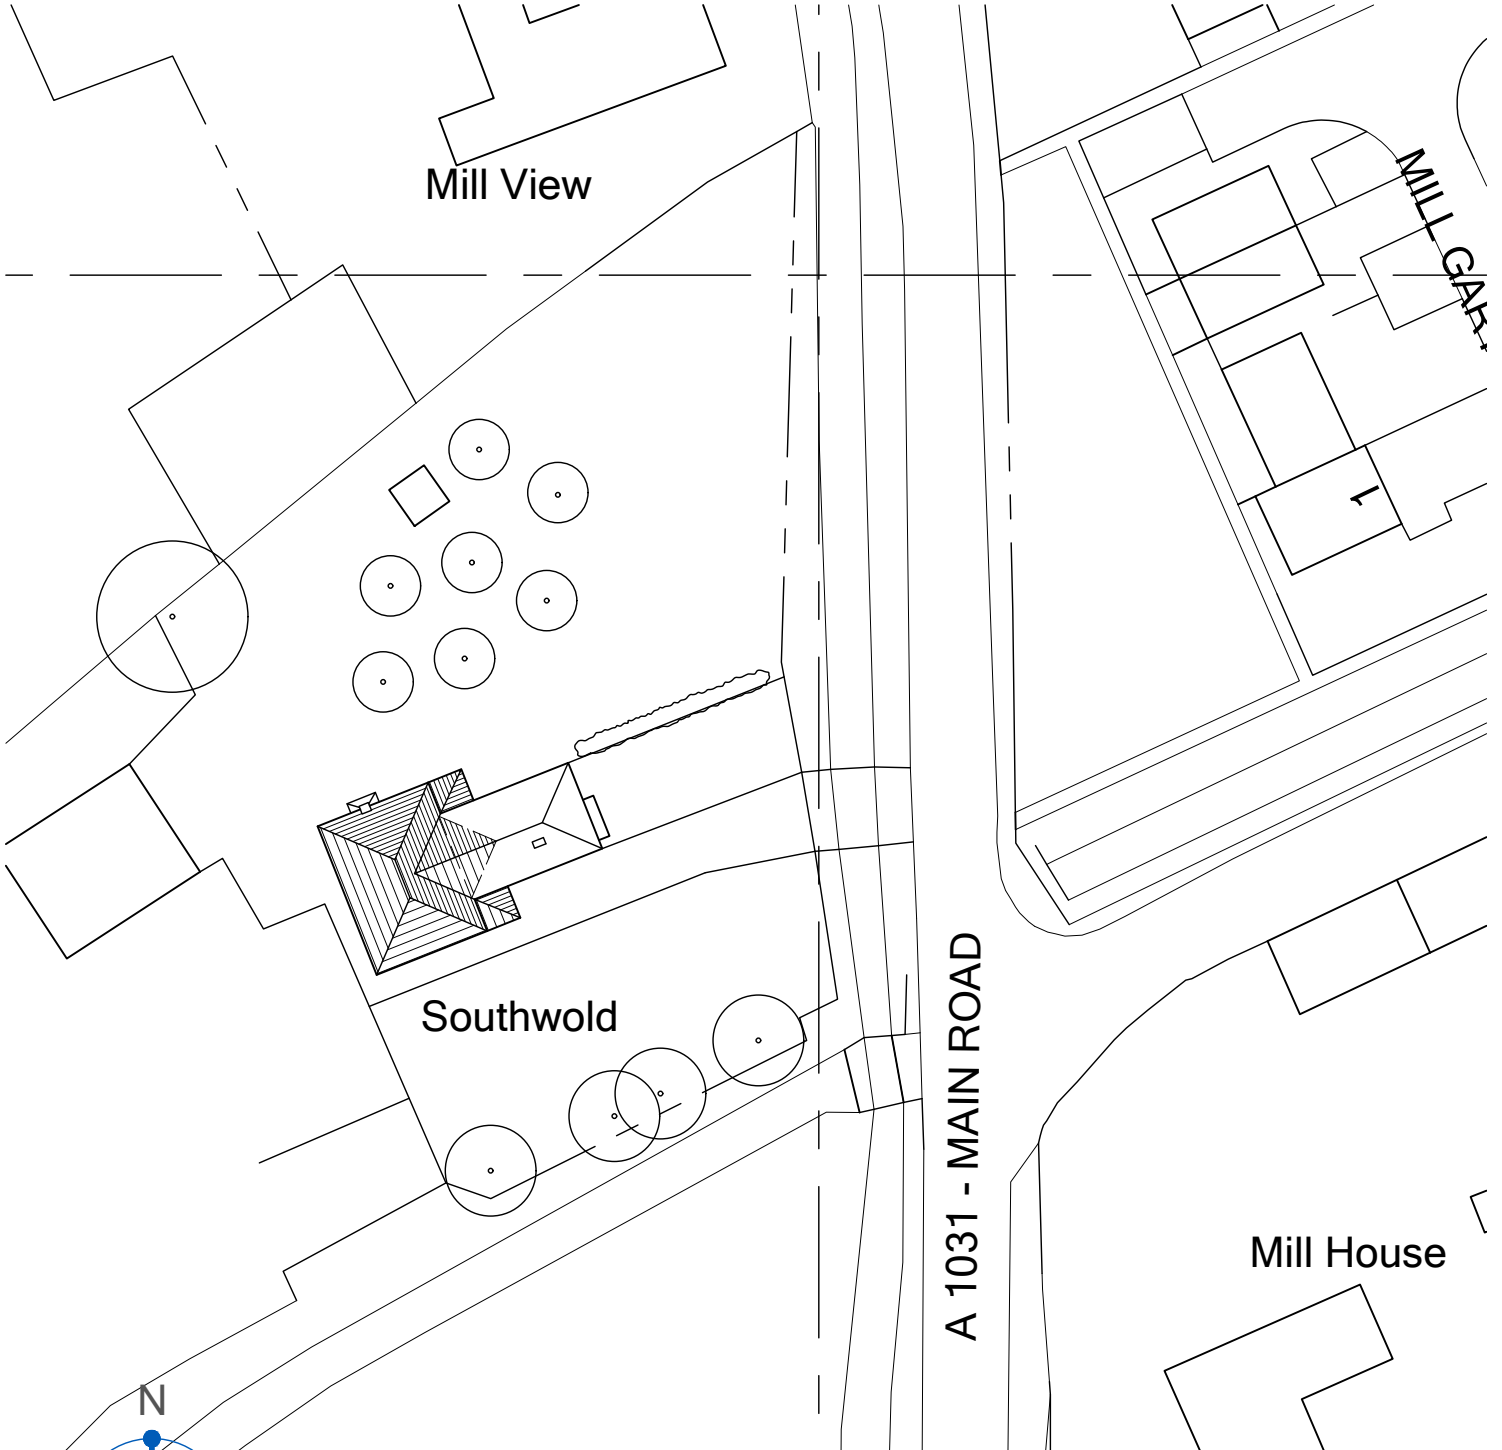

Reproduced from 'PROMAP' by permission of Ordnance Survey on behalf of the Controller of H. M. Stationary Office Licence No. 100039470.

Crown copyright. All rights reserved.

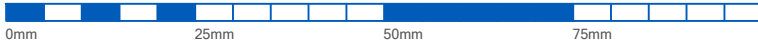

Ross Davy Associates
Pelham House
1 Grosvenor Street, Grimsby
N.E.Lincolnshire, DN32 0QH

Tel: 01472 347956
Fax: 01472 350221
Email: design@rossdavyltd.co.uk
Web: www.rossdavyltd.co.uk

Project Proposed alterations
at Southwold
Main Road, Grainthorpe
for Mr T. Coney

Drawing Title Block Plan

Drawn djs Scale 1:500

Date 26-01-2024 Size A4

Drawing No.

RD:4840 - 04A