



Scale Bar - 1:1

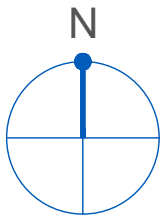

Reproduced from 'PROMAP' by permission of Ordnance Survey on behalf of the Controller of H. M. Stationary Office Licence No. 100039470.

Crown copyright. All rights reserved.

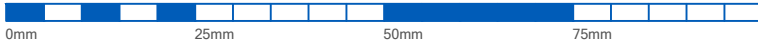

Ross Davy Associates  
Pelham House  
1 Grosvenor Street, Grimsby  
N.E.Lincolnshire, DN32 0QH

Tel: 01472 347956  
Fax: 01472 350221  
Email: design@rossdavyltd.co.uk  
Web: www.rossdavyltd.co.uk

Project Proposed alterations  
at Southwold  
Main Road, Grainthorpe  
for Mr T. Coney

Drawing Title Site Location Plan

Drawn djs Scale 1:1250

Date 26-01-2024 Size A4

Drawing No.

RD:4840 - 01 -