
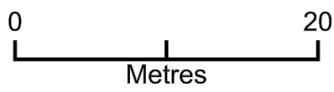


Site Address: 14, Travers Walk, Stoke Gifford, BS34 8XW

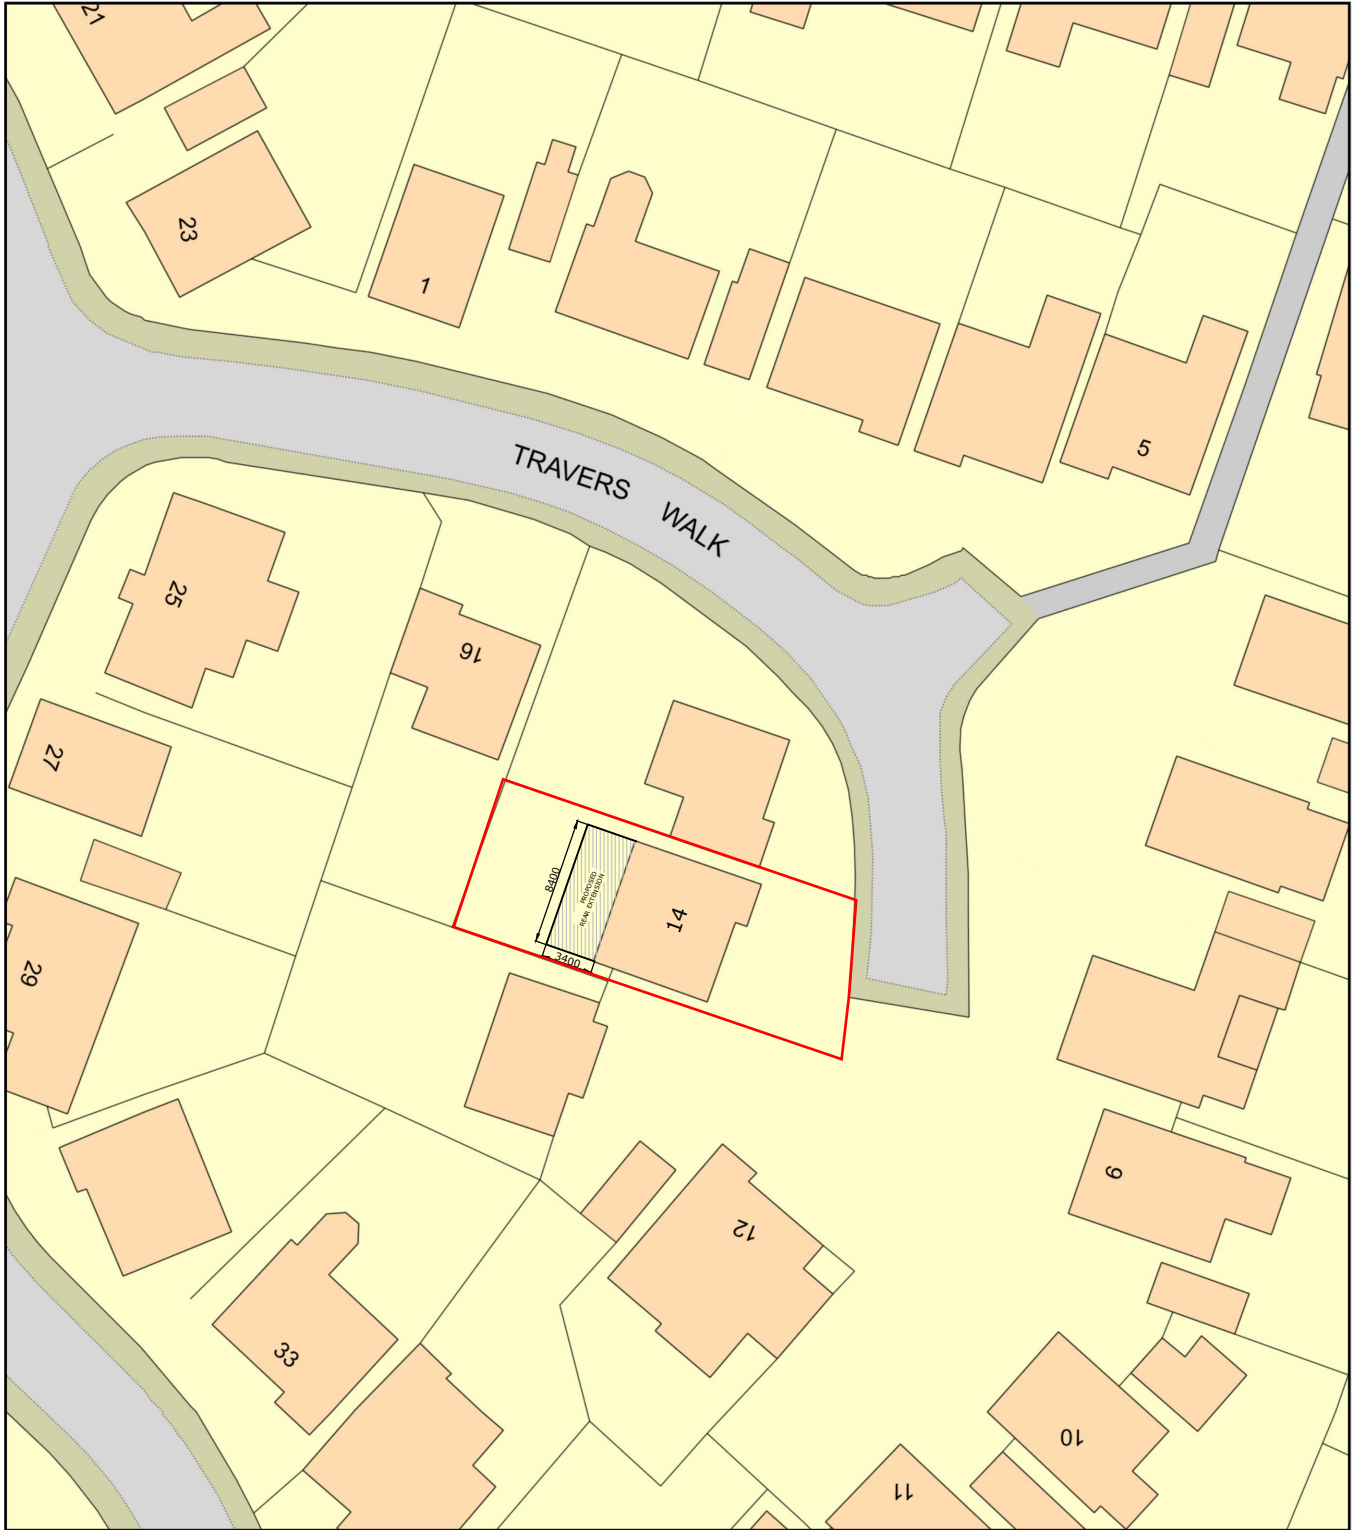

Plan Produced for: BS34 8XW

Date Produced: 12 Mar 2024

Plan Reference Number: TQRQM24072210933452

Scale: 1:500 @ A4