
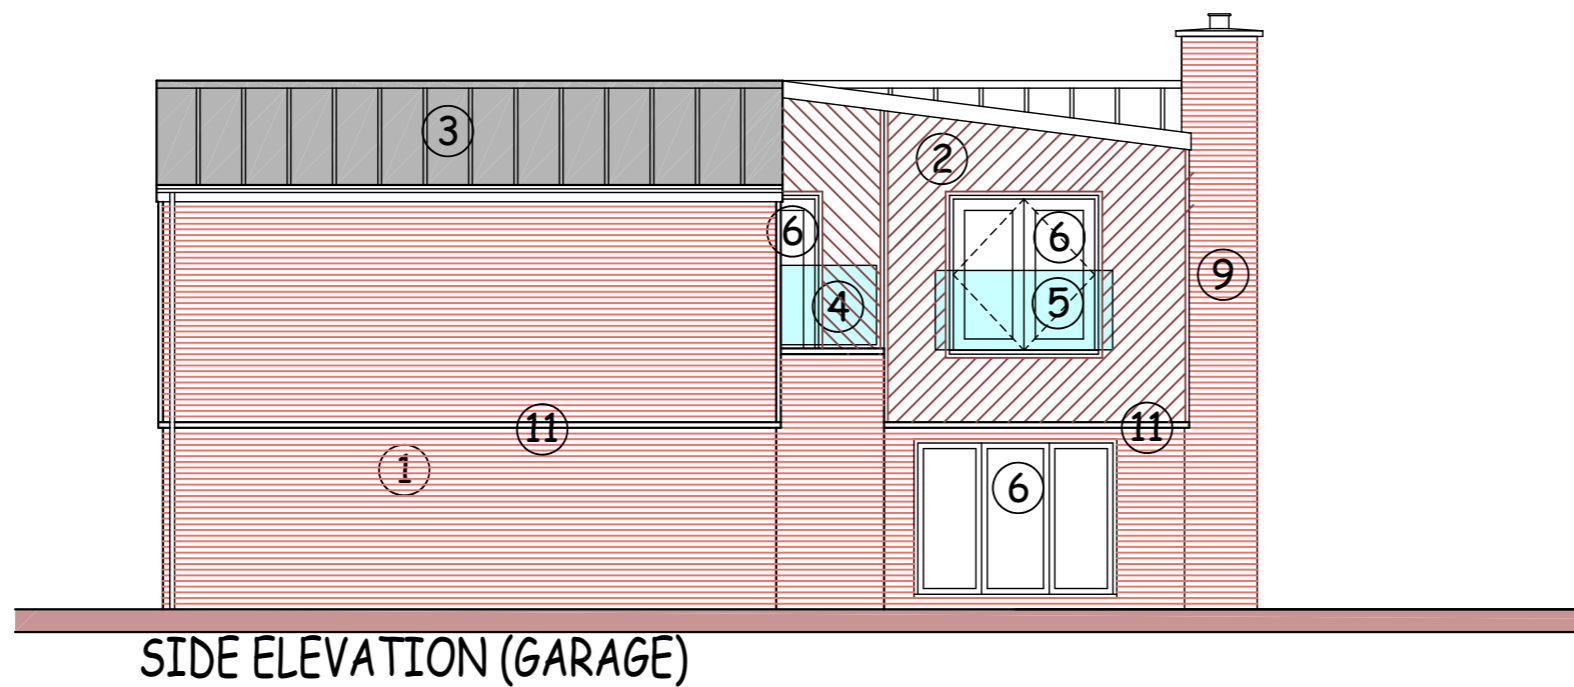


MATERIALS

1. RED BRICKWORK
2. TIMBER CLADDING
3. MOCK ZINC ROOF
4. GLASS BALUSTRADE
5. JULIET BALCONY
6. POWDER COATED ALUMINUM WINDOWS AND DOORS
7. GARAGE DOORS TIMBER CLAD
8. POWDER COATED RAINWATER GOODS
9. BRICK CHIMNEY
10. TEXTURED BANDED BRICKWORK
11. RECONSTONE STRING COURSE

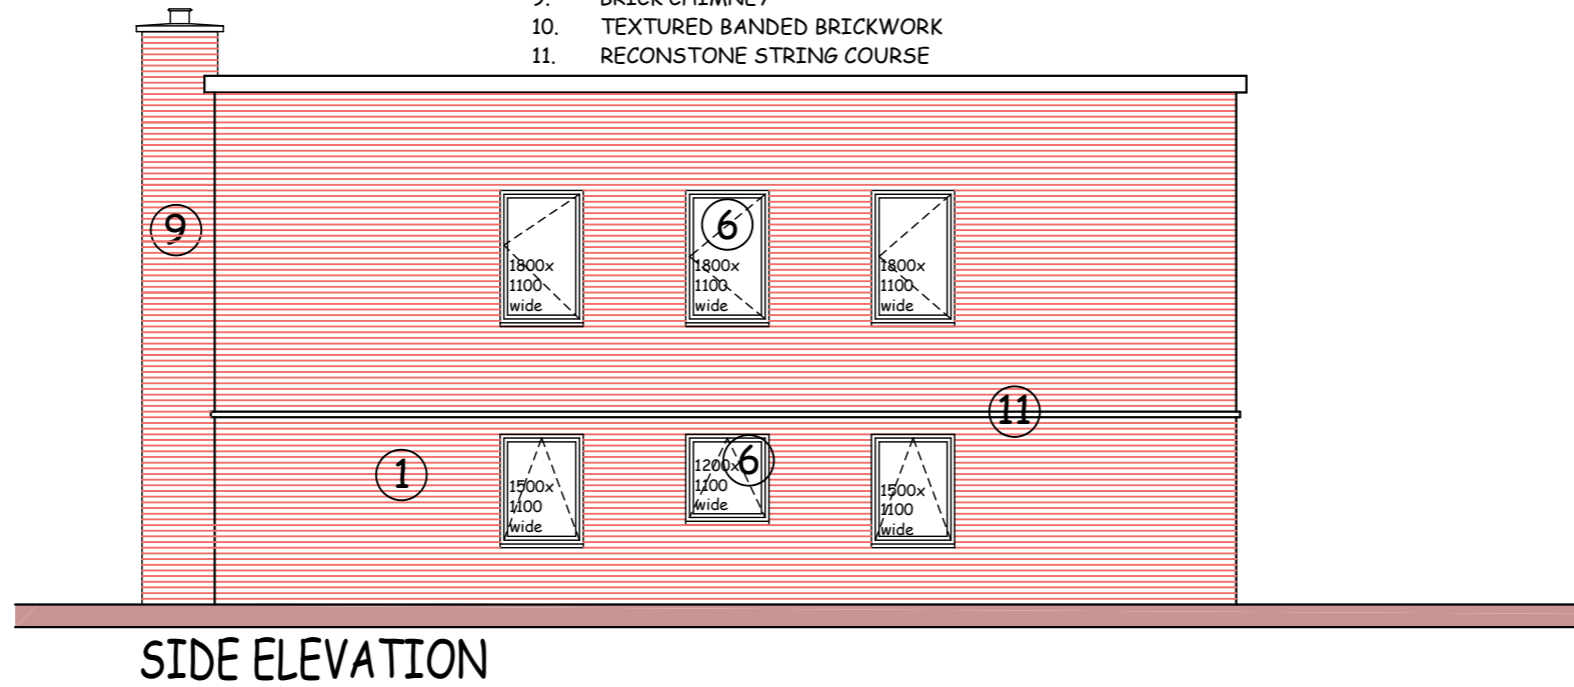

THE MEWS
ALVESTON
BRISTOL
BS35 3GL

PROJECT NO.
22:008

DRAWING : 04

REVISION : A

SCALE:1/100 @ A3

ELEVATIONS

sheet 2 of 2