


SITE LOCATION PLAN  
SCALE 1:1250

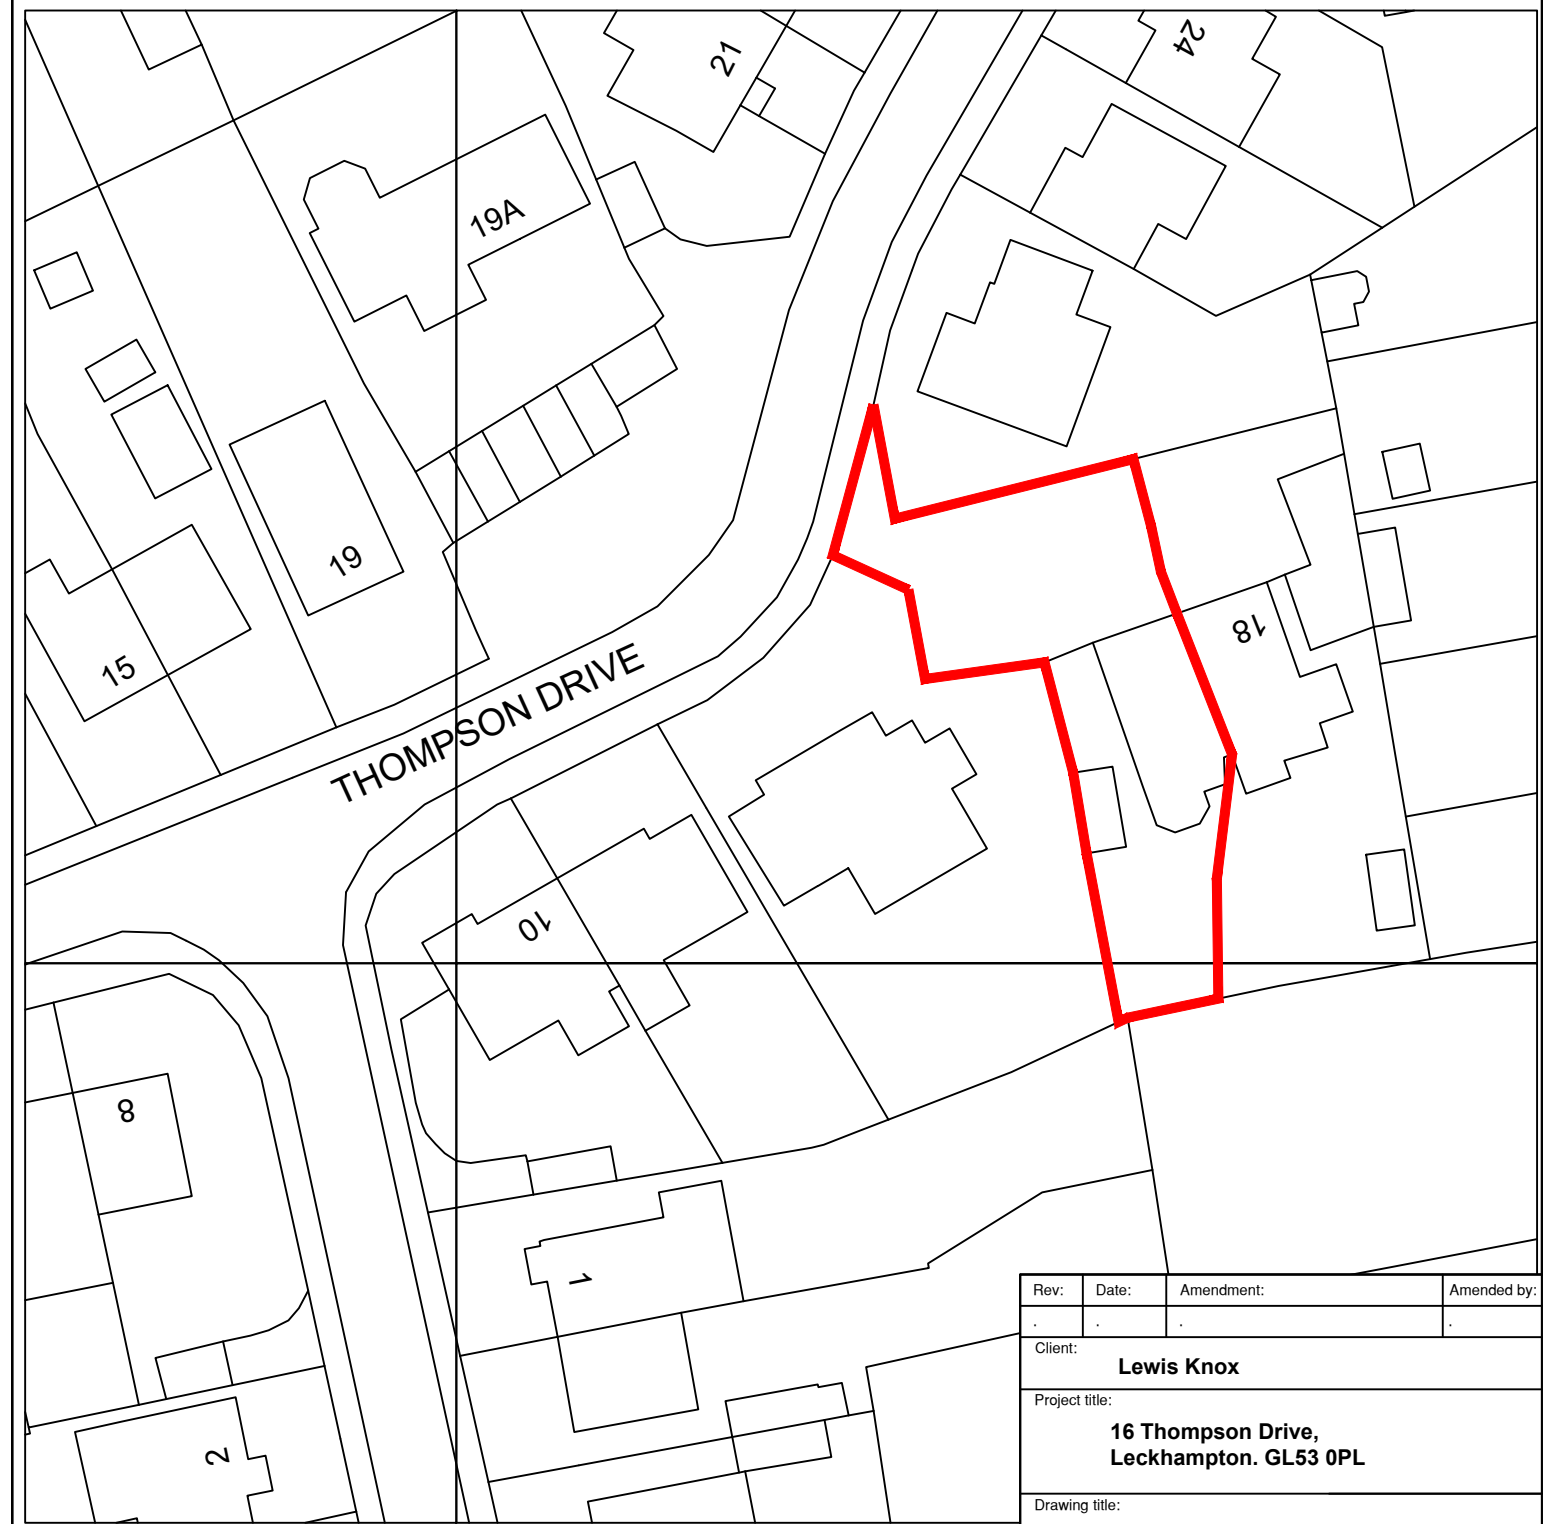

BLOCK PLAN  
SCALE 1:500

Rev:	Date:	Amendment:	Amended by:
-	-	-	-

Client:  
**Lewis Knox**

Project title:  
**16 Thompson Drive,  
Leckhampton. GL53 0PL**

Drawing title:  
**Existing Site and Block Plans**

Scale(s) @ A3:	Date:	Drawn by:
<b>1:1250 and 1:500</b>	<b>February 2024</b>	<b>AL</b>

Drawing number:	Revision:	Chkd by:
<b>0743/E/003</b>	-	-

**M.A. Langsbury**  
Chartered Building Surveyor  
Dunces Cottage  
Station Road  
Andoversford  
GL54 4HP  
Tel: 01242 820477  
Email adam@langsbury.com



This Drawing is Copyright.  
Contractors must check all dimensions on site.  
Only figured dimensions are to be worked from.

Discrepancies must be reported immediately  
to the Surveyor before proceeding.