


SITE LOCATION PLAN
SCALE 1:1250

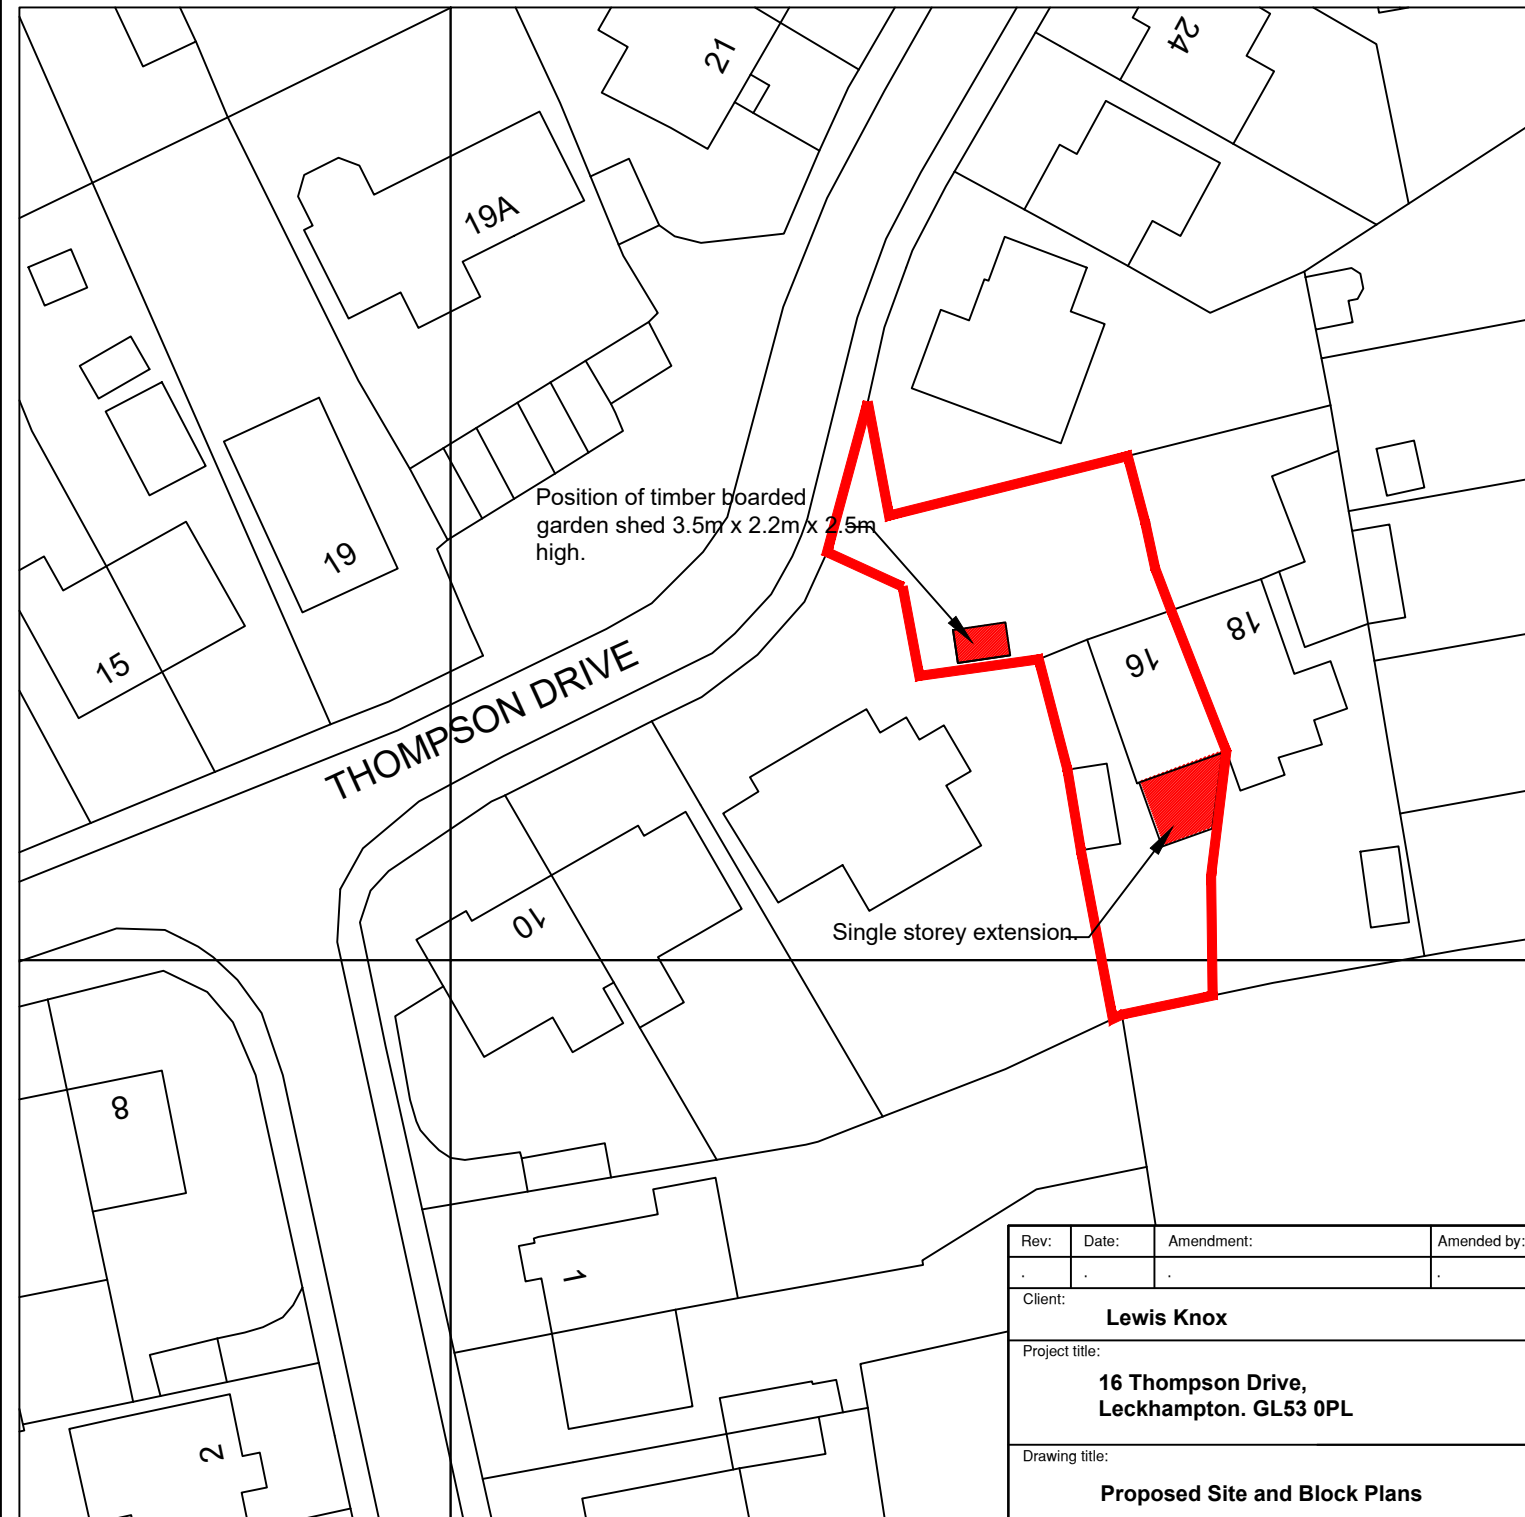

BLOCK PLAN
SCALE 1:500

| Rev: | Date: | Amendment: | Amended by: |
|------|-------|------------|-------------|
| | | | |

Client:
Lewis Knox

Project title:
**16 Thompson Drive,
Leckhampton. GL53 0PL**

Drawing title:
Proposed Site and Block Plans

| | | |
|---|-------------------------------|------------------------|
| Scale(s) @ A3: 1:1250 and 1:500 | Date: February 2024 | Drawn by: AL |
| Drawing number: 0743/P/004 | Revision: | Chkd by: |

M.A. Langsbury
Chartered Building Surveyor
Dunces Cottage
Station Road
Andoversford
GL54 4HP
Tel: 01242 820477
Email adam@langsbury.com

