




PROJECT  
**CHANGE OF USE**  
for  
**Mr GREEN**  
at  
**3 CAMBRIAN ROAD, BILLINGHAM.**

TITLE  
**PROPOSED ELEVATIONS**




SCALE	DATE	DRAWING No	REVISION
<b>1:100</b> <b>@A3</b>	<b>Feb 2024</b>	<b>CRB 13</b>	

DRAWN BY  
**ROBERT SUNLEY BSc (Hons)**  
ARCHITECTURAL TECHNOLOGIST  
Tel: 01287 679449  
e: robsunley@hotmail.com



**NOTES**  
THIS DRAWING HAS NOT BEEN PREPARED FROM AN ACCURATE SURVEY AND THE BUILDING CONTRACTOR IS TO CHECK ALL DIMENSIONS ON SITE PRIOR TO CONSTRUCTION.  
THESE DRAWINGS HAVE BEEN PREPARED TO OBTAIN PLANNING AND BUILDING REGULATION APPROVALS AND ARE NOT DEFINITIVE CONSTRUCTION DRAWINGS. THE CONTRACTOR IS TO ENSURE GOOD PRACTICE AT ALL TIMES

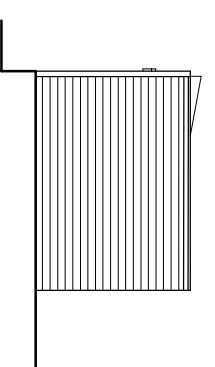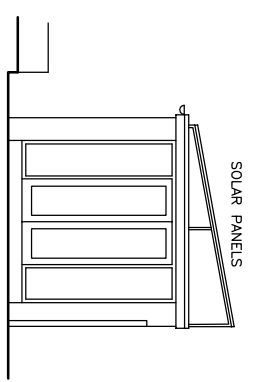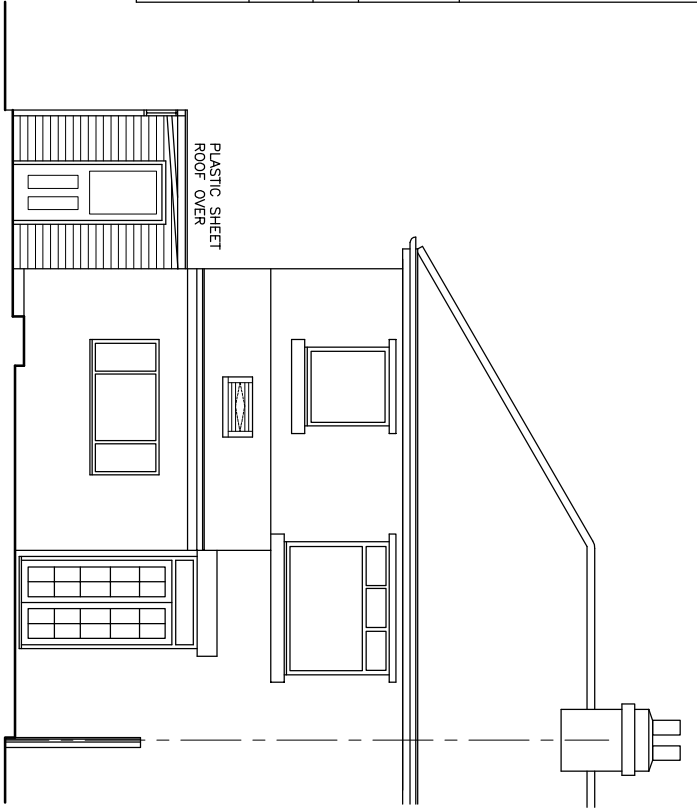

GARDEN ROOM ELEVATIONS

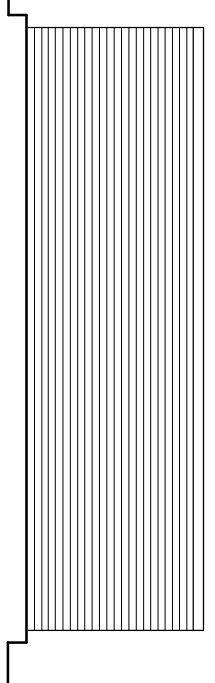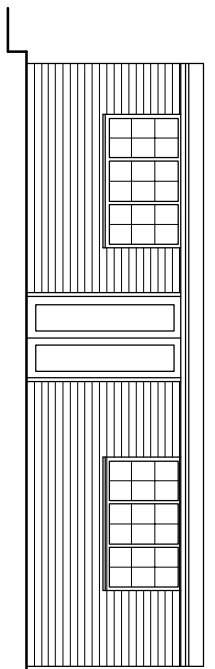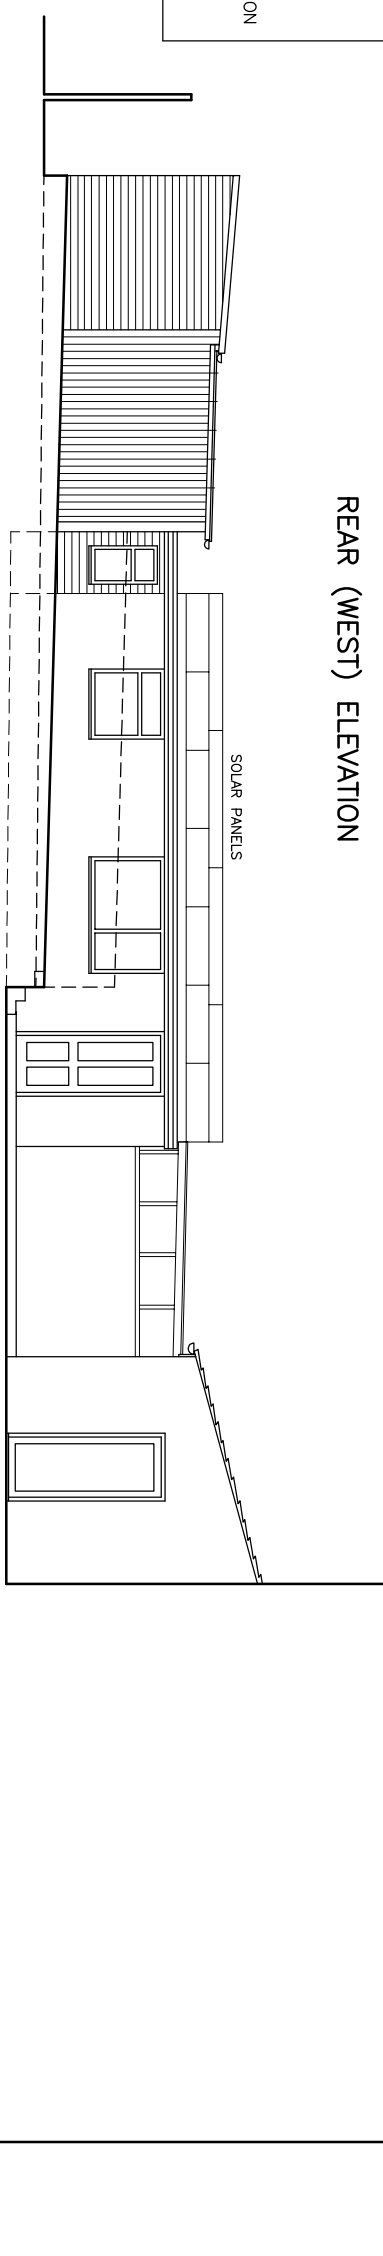

BAR ROOM ELEVATIONS

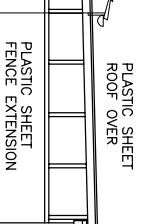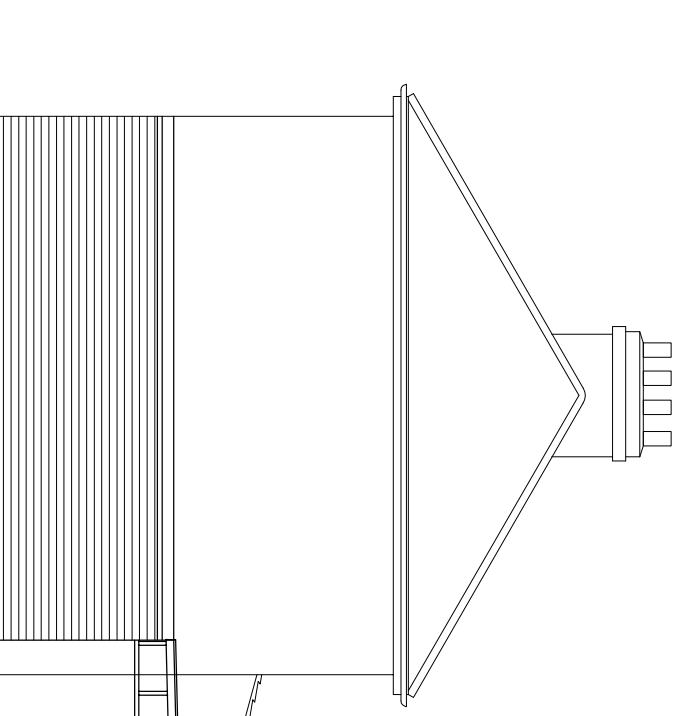

SIDE (NORTH) ELEVATION