




2 Proposed Front
1 : 100

Obscure glazed and high level opening only

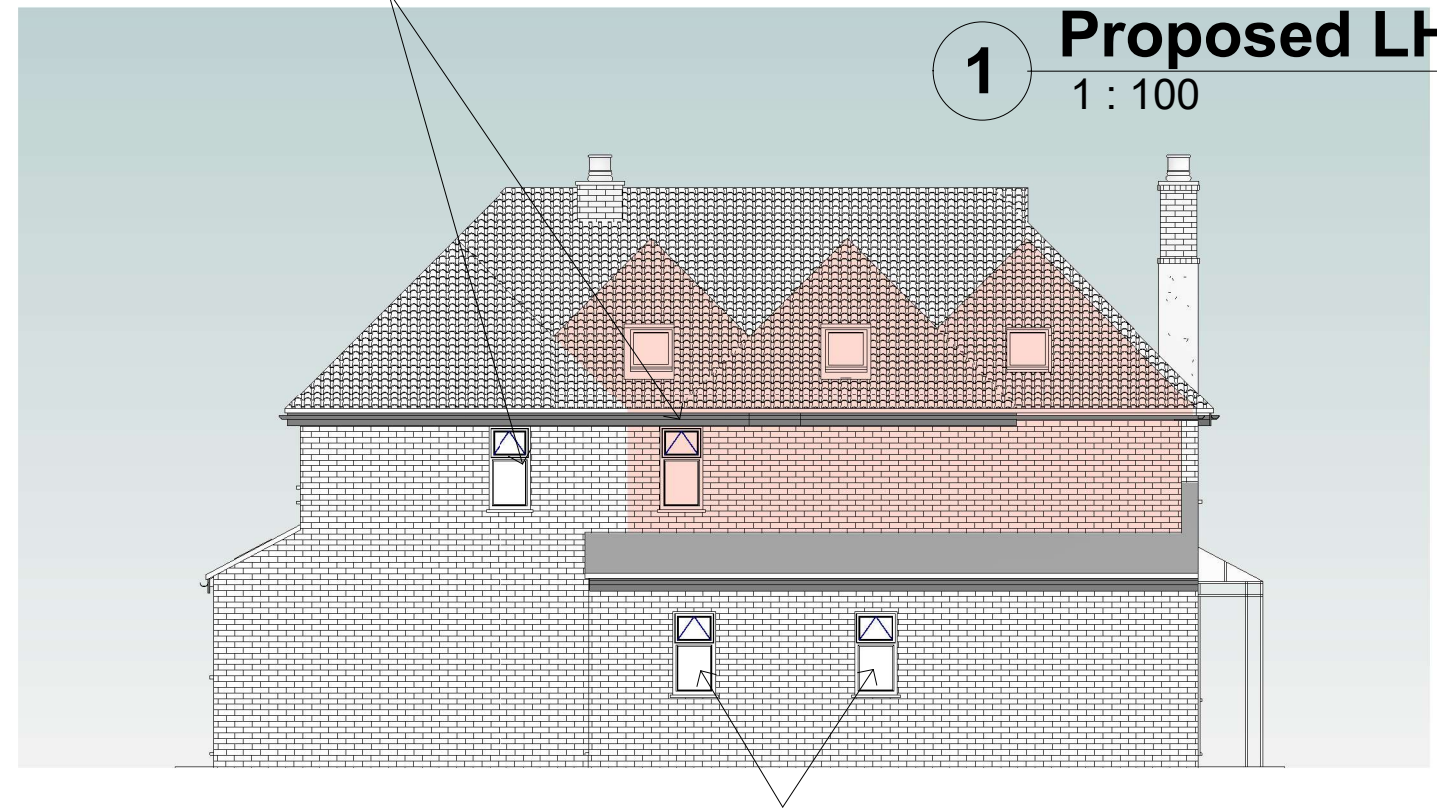


1 Proposed LHS
1 : 100

Obscure glazed and high level opening only




4 Proposed Rear
1 : 100

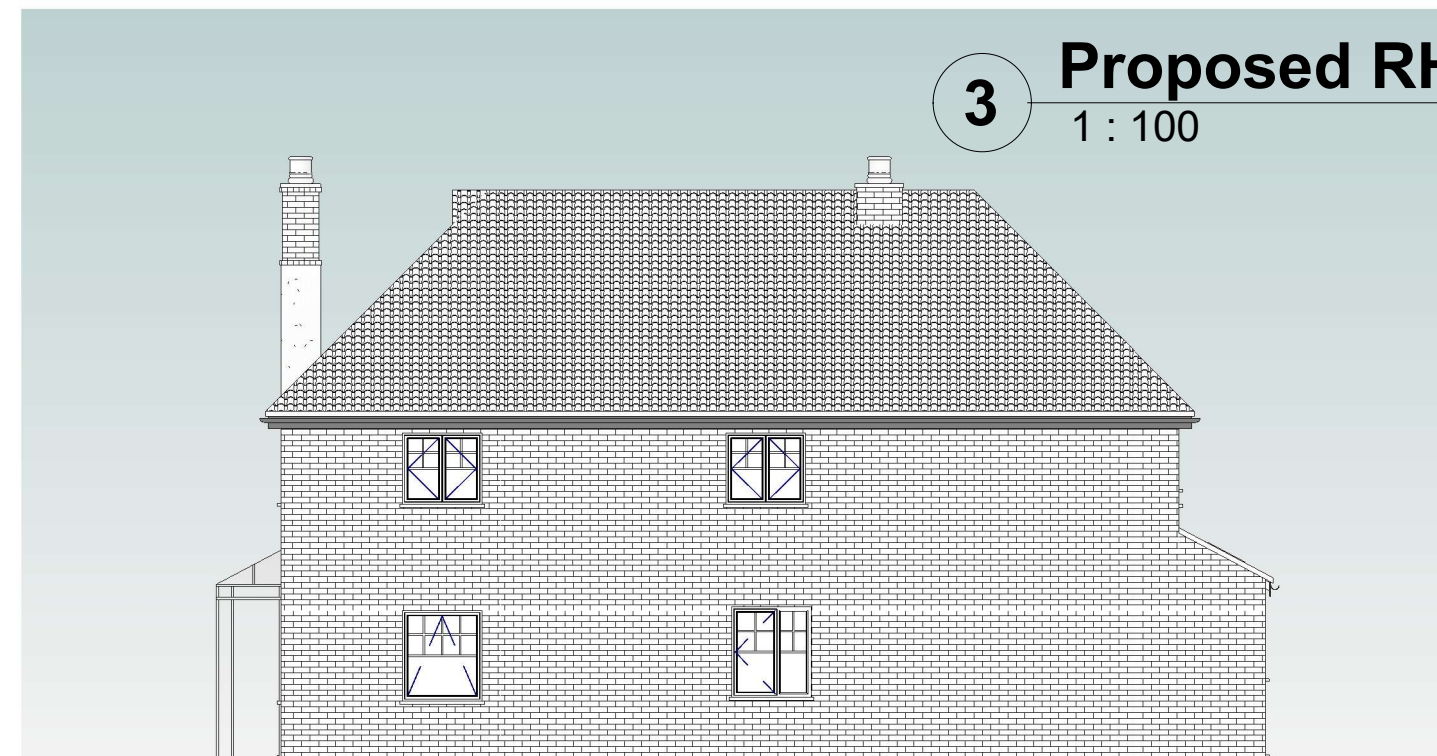

3 Proposed RHS
1 : 100

Notes
Roof tiles to match existing
Brickwork to match existing
Windows & Doors to match existing

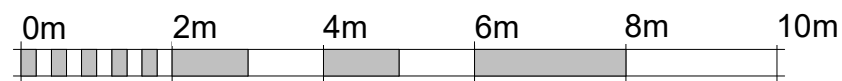

VISUAL SCALE 1:100 @ A3

LANGLEY

Planning & Design

Copse Farm House, Brookhill Drive, Harrow, HA3 6SB

www.LangleyPlanning.co.uk info@LangleyPlanning.co.uk

Mr & Mrs Sibson

16 Abbots Road Abbots
Langley WD5 0AZ

Proposed Elevations

Project number 5634586

Date 11/23

Drawn by DKH

Checked by ELG

P102

Scale 1 : 100 @ A3