



**1 Existing Ground Floor**  
1 : 100

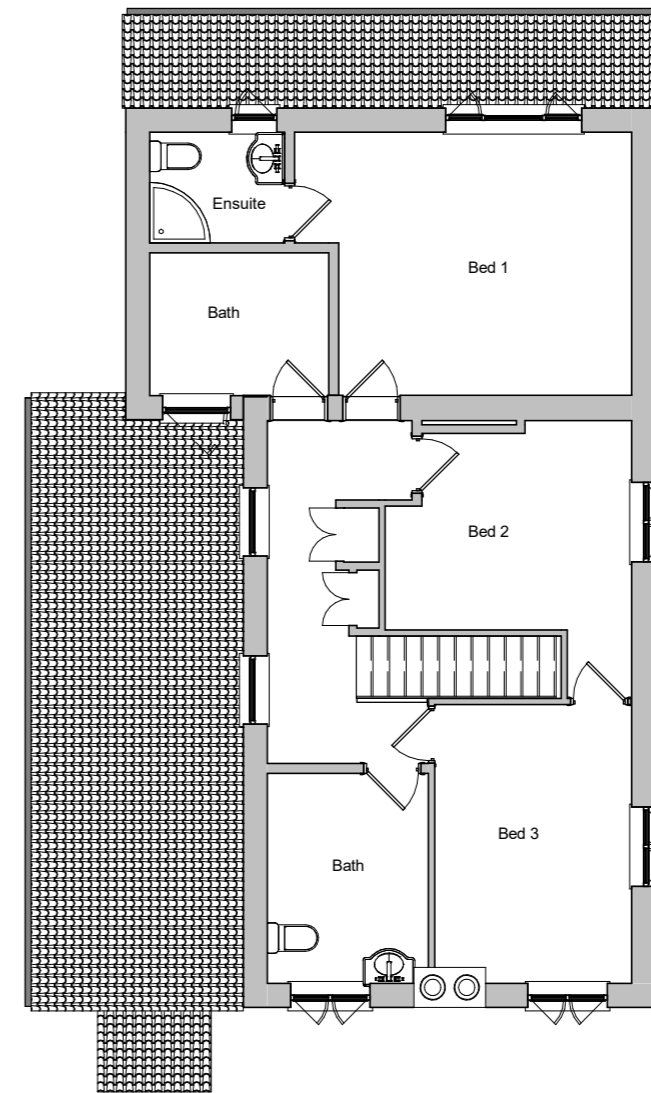

**2 Existing First Floor**  
1 : 100

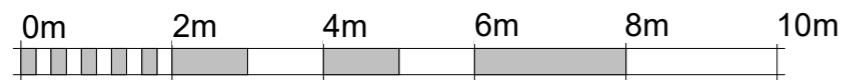

VISUAL SCALE 1:100 @ A3

**LANGLEY**  
Planning & Design

Copse Farm House, Brookshill Drive, Harrow, HA3 6SB

www.LangleyPlanning.co.uk info@LangleyPlanning.co.uk

Mr & Mrs Sibson

16 Abbots Road Abbots  
Langley WD5 0AZ

Existing Plans

Project number 5634586

Date 11/23

Drawn by DKH

Checked by CLT

**E100**

Scale 1 : 100 @ A3