




E1 Existing Front
1 : 100




E2 Existing LHS
1 : 100



E3 Existing Rear
1 : 100

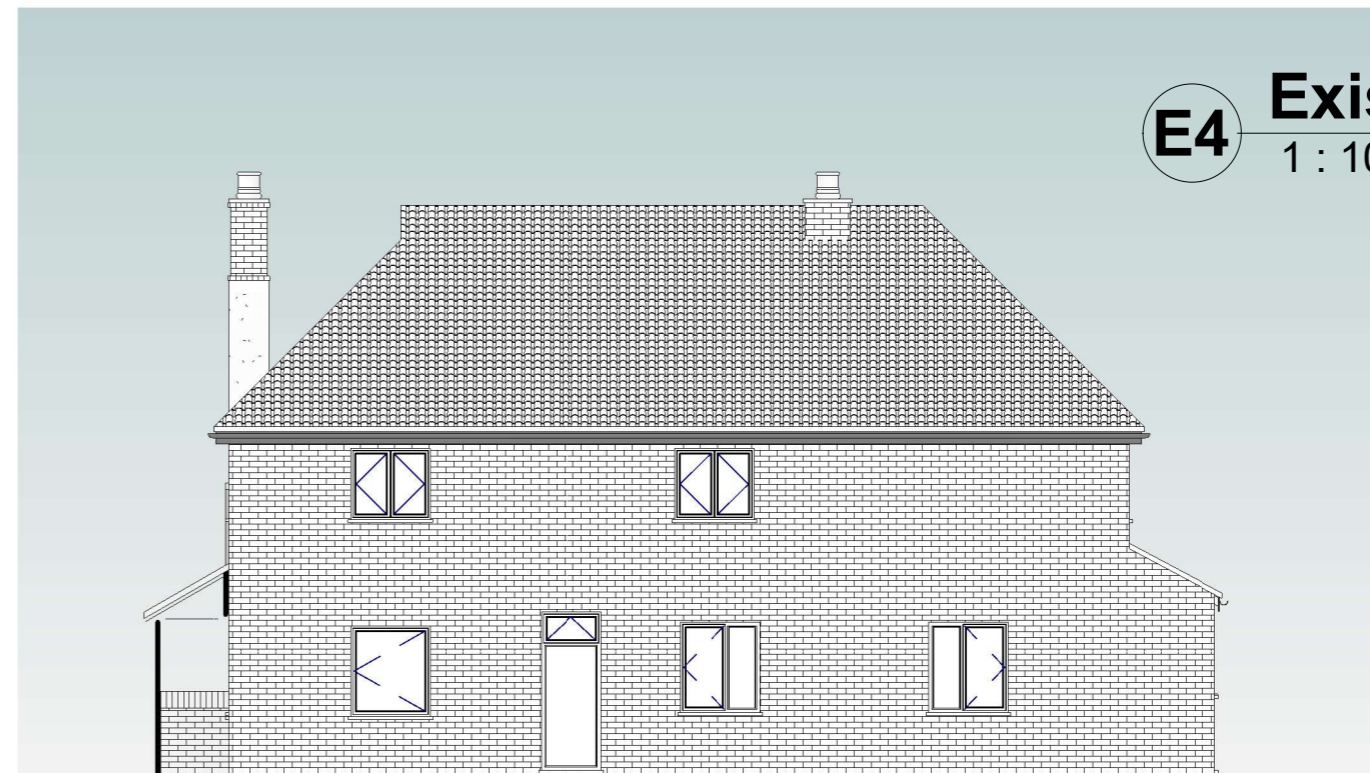

E4 Existing RHS
1 : 100

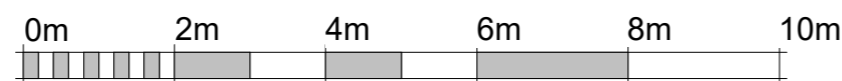

VISUAL SCALE 1:100 @ A3

LANGLEY

Planning & Design

Copse Farm House, Brookshill Drive, Harrow, HA3 6SB

www.LangleyPlanning.co.uk info@LangleyPlanning.co.uk

Mr & Mrs Sibson

16 Abbots Road Abbots
Langley WD5 0AZ

Existing Elevations

Project number 5634586

Date 11/23

Drawn by DKH

Checked by CLT

E101

Scale 1 : 100 @ A3