


Sheet: 13 On The Hill	Drawings: 13 WD19SDS-Top	Project: 00001	Drawn: T NEWMAN	Notes:
Title: Roof Solar Panel Installation - Roof View	Scale: 1:50 1cm=0.5m	Date: 18 Feb 2024	Rev: A	
				WD19 SDS Watford Carpenters Park, 18 On The Hill T NEWMAN

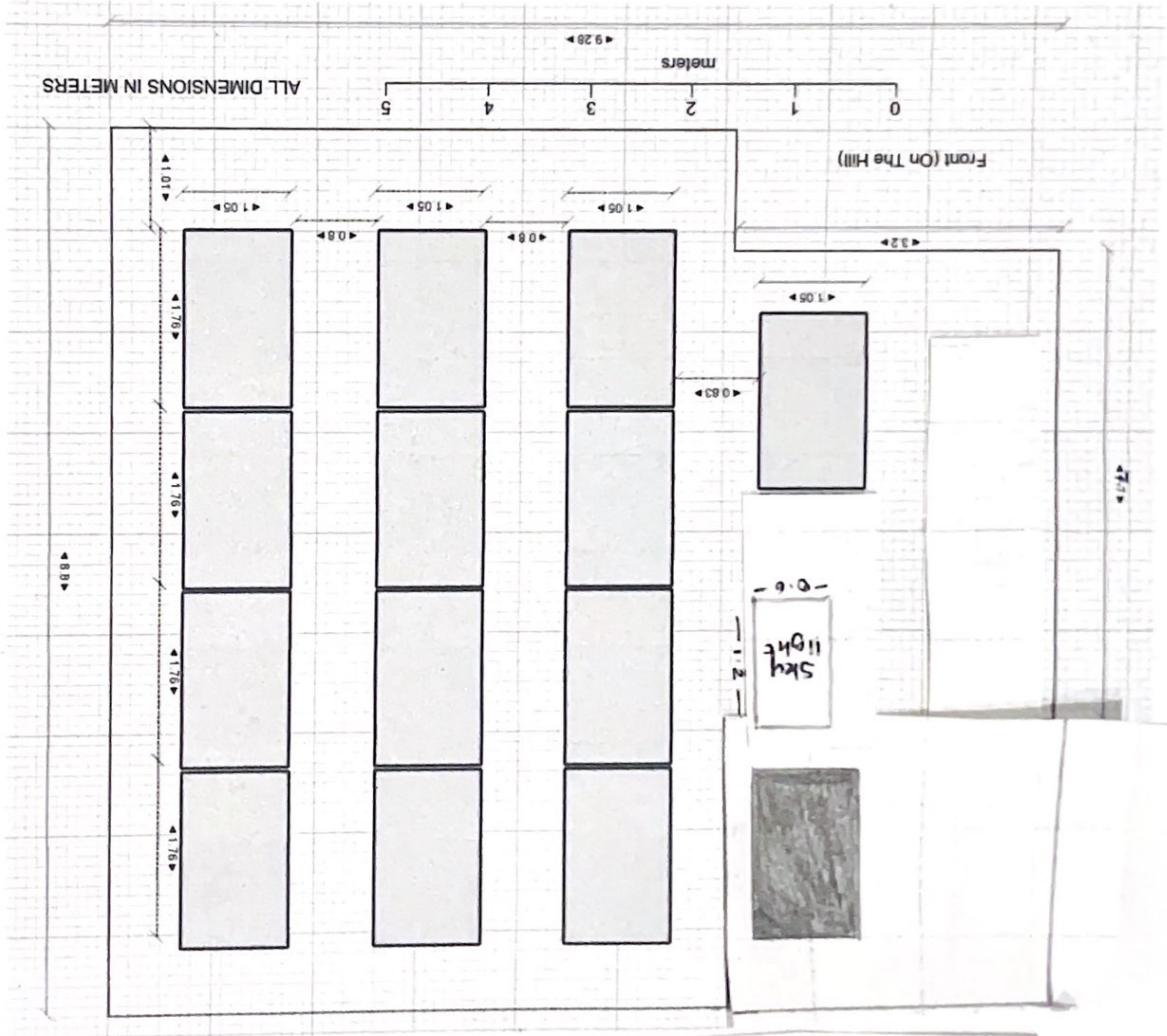

Solar panel dimensions:
 Length: 1.76m
 Depth: 1.14m
 Height: 0.35m
 (highest point - including mounting
 framework)