



01 **EXG ELEV FRONT**
Scale: 1:100


Materials

- Roof - Dark brown/red roof tiles
- Walls - Facing brickwork

- Windows - White UPVc
- Doors - White UPVc
- RWP & Gutters - Black UPVc



2 **EXG ELEVATION REAR**
Scale: 1:100

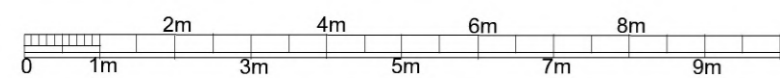

scale - 1 : 100 @ A3



tel : 0796 222 3141
email : sandeep@sskarchitects.co.uk

Purpose - Householder planning application

<small>All dimensions to be checked on site. All omissions & discrepancies to be reported to the designer.</small>	PROJECT: 40 Sandy Lodge Way, HA6 2AS	DATE: 10/04/2024
	<small>© SSK architects owns the copyright of this drawing which must not be reproduced in whole or part without the written permission.</small>	DWG NO: EXG ELEV

EXISTING