




1 **01 EXG ELEV SIDE**
Scale: 1:100

Materials

- Roof - Dark brown/red roof tiles
- Walls - Facing brickwork


- Windows - White UPVc
- Doors - White UPVc
- RWP & Gutters - Black UPVc

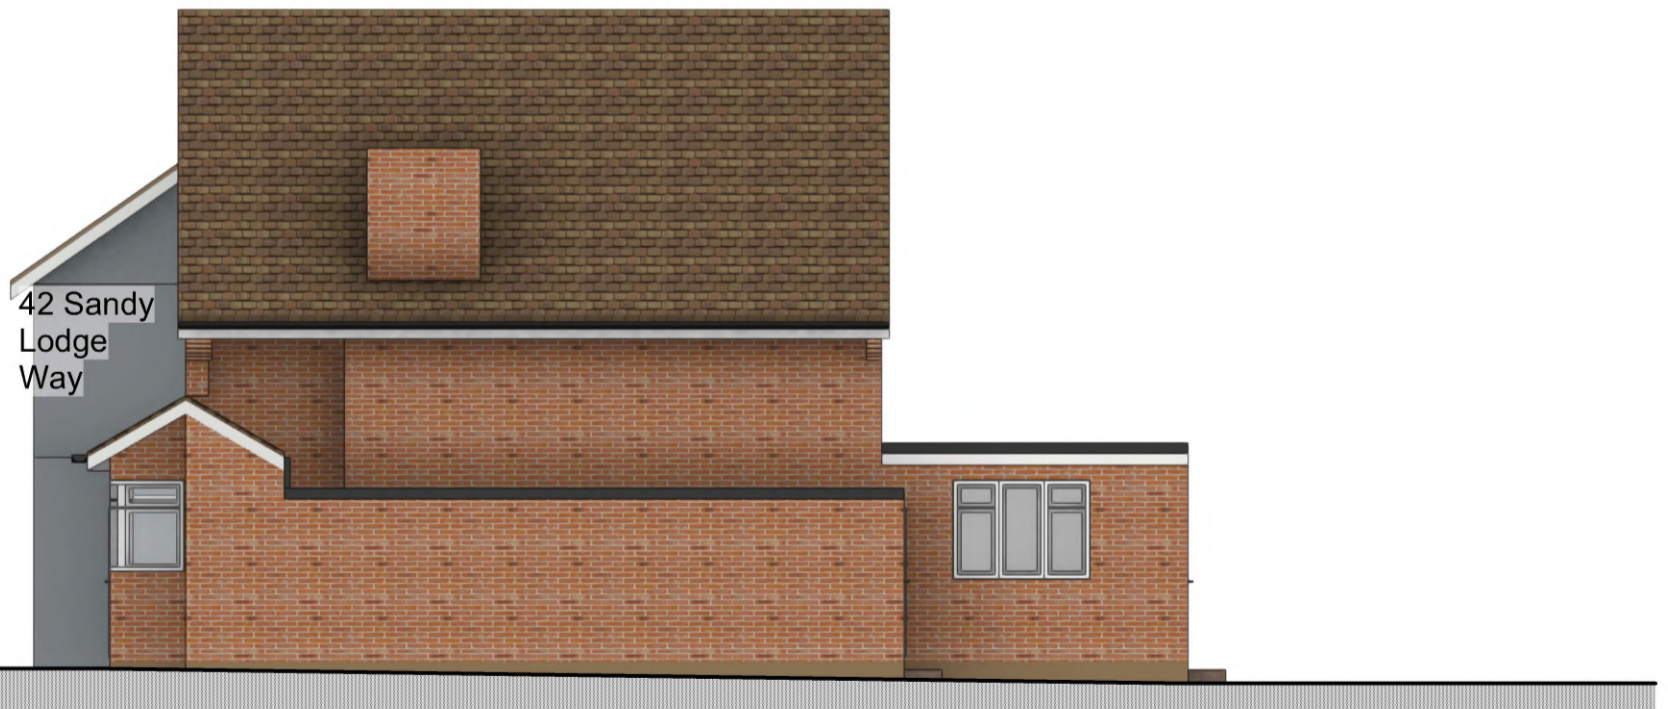

2 **02 EXG ELEV SIDE**
Scale: 1:100



tel : 0796 222 3141
email : sandeep@sskarchitects.co.uk

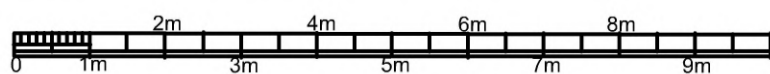

scale - 1 : 100 @ A3

Purpose - Householder planning application

All dimensions to be checked on site. All omissions & discrepancies to be reported to the designer.	PROJECT: 40 Sandy Lodge Way, HA6 2AS	DATE: 10/04/2024
	DWG NO: EXG ELEV	08 REVISION:

EXISTING