



01 Section Key
1:1000

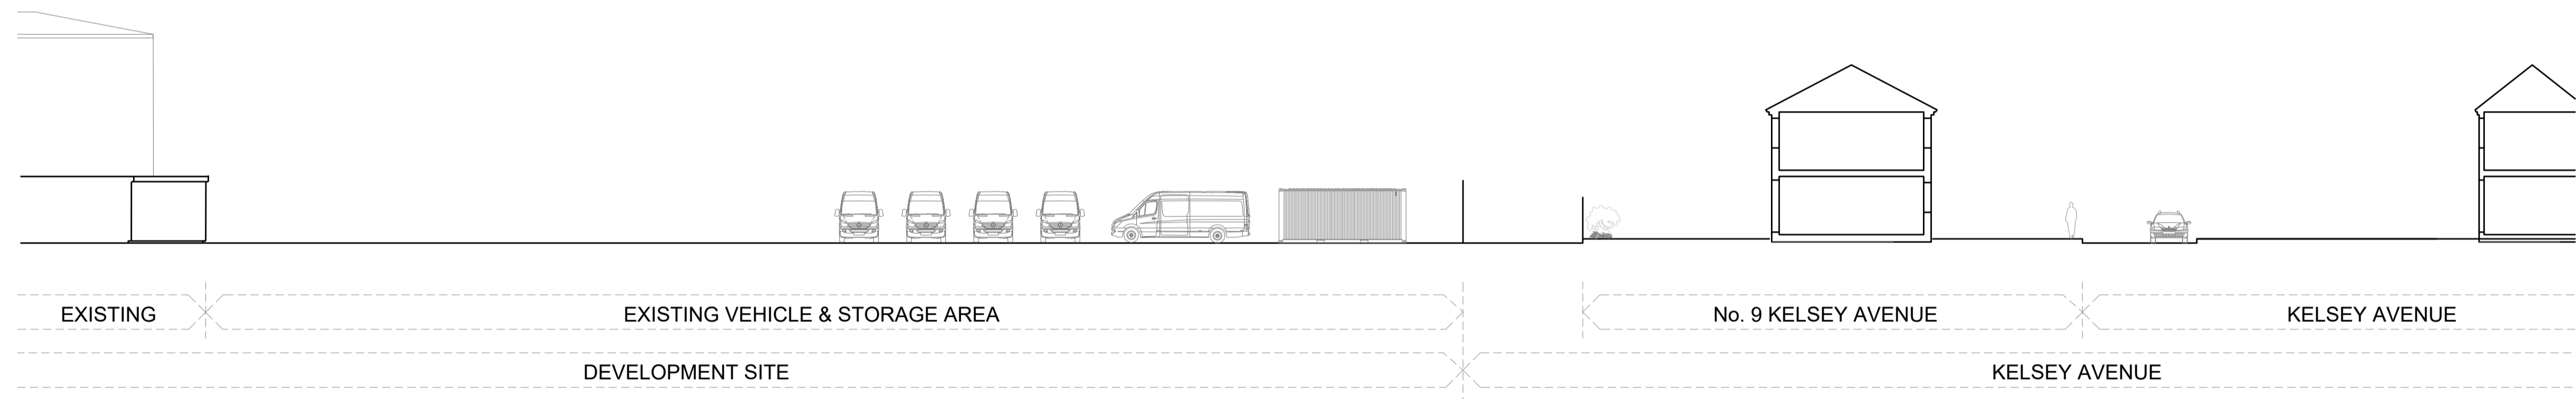

02 Existing Section
1:200

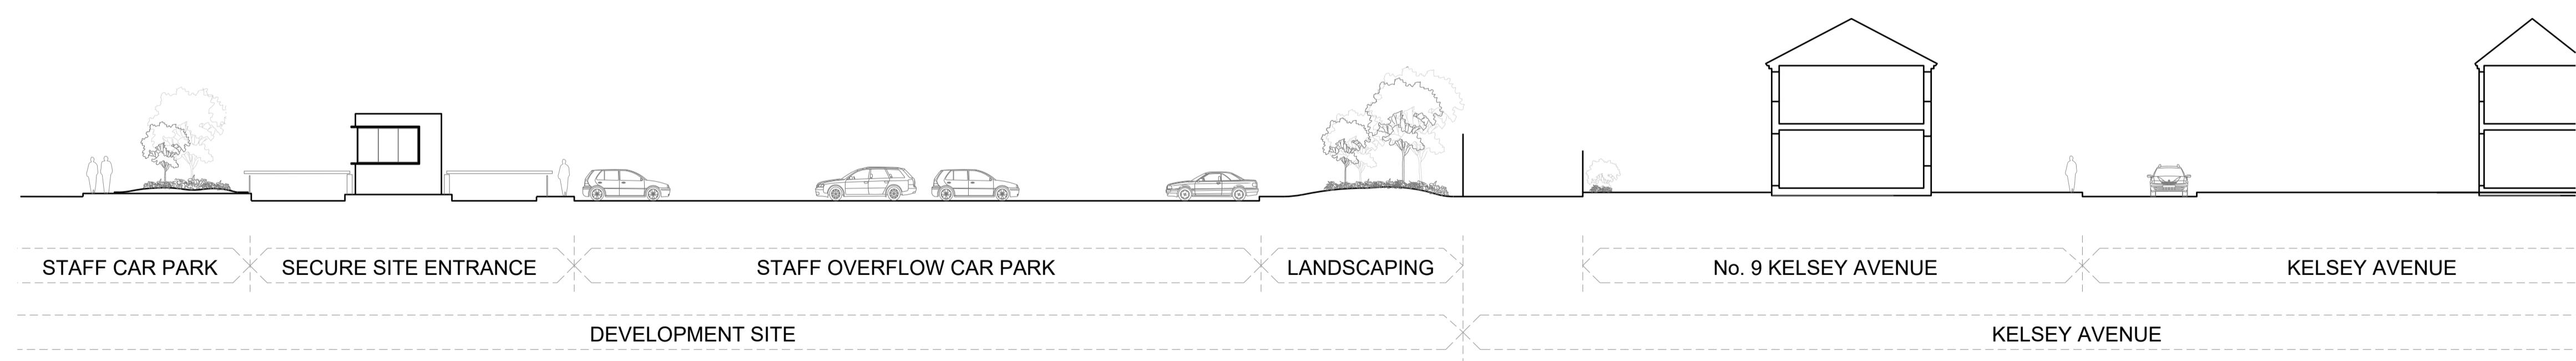

03 Proposed Section
1:200

The contractor must check dimensions on site. Only figured dimensions to be worked from.

Any discrepancies must be reported to the architect before proceeding

DRAWING CONVENTIONS:

For ease of reading, View Tags (Elevation, Section markers etc.) indicate last 4 digits of Document no. only

NOTES:

REVISIONS			
Rev.	Description	Date	Checked
-	Issued for planning	22/12/2023	KT

Studio 212
The Print Rooms
164 Union Street
London SE1 1UH
+44 (0)20 3696 5530



PROJECT TITLE: Ollerton - One Murphy East Midlands Hub
Project Address: Newark Road, Nottinghamshire NG9 9QG

DOCUMENT TITLE: Site Sections - Section 1

DOCUMENT NO: 117-GTH-01-ZZ-DR-A-2051 | STATUS: PL | REVISION: - | SCALE @ A1: 1:200 | SCALE @ A0: -

FIRST ISSUE DATE: 22 December 2023
Drawing numbering as per BS 1192
Refer to: This drawing is © copyright by Richard Hopkinson Architects trading as GTH/architects