



Zone:  
01


Status:  
PL

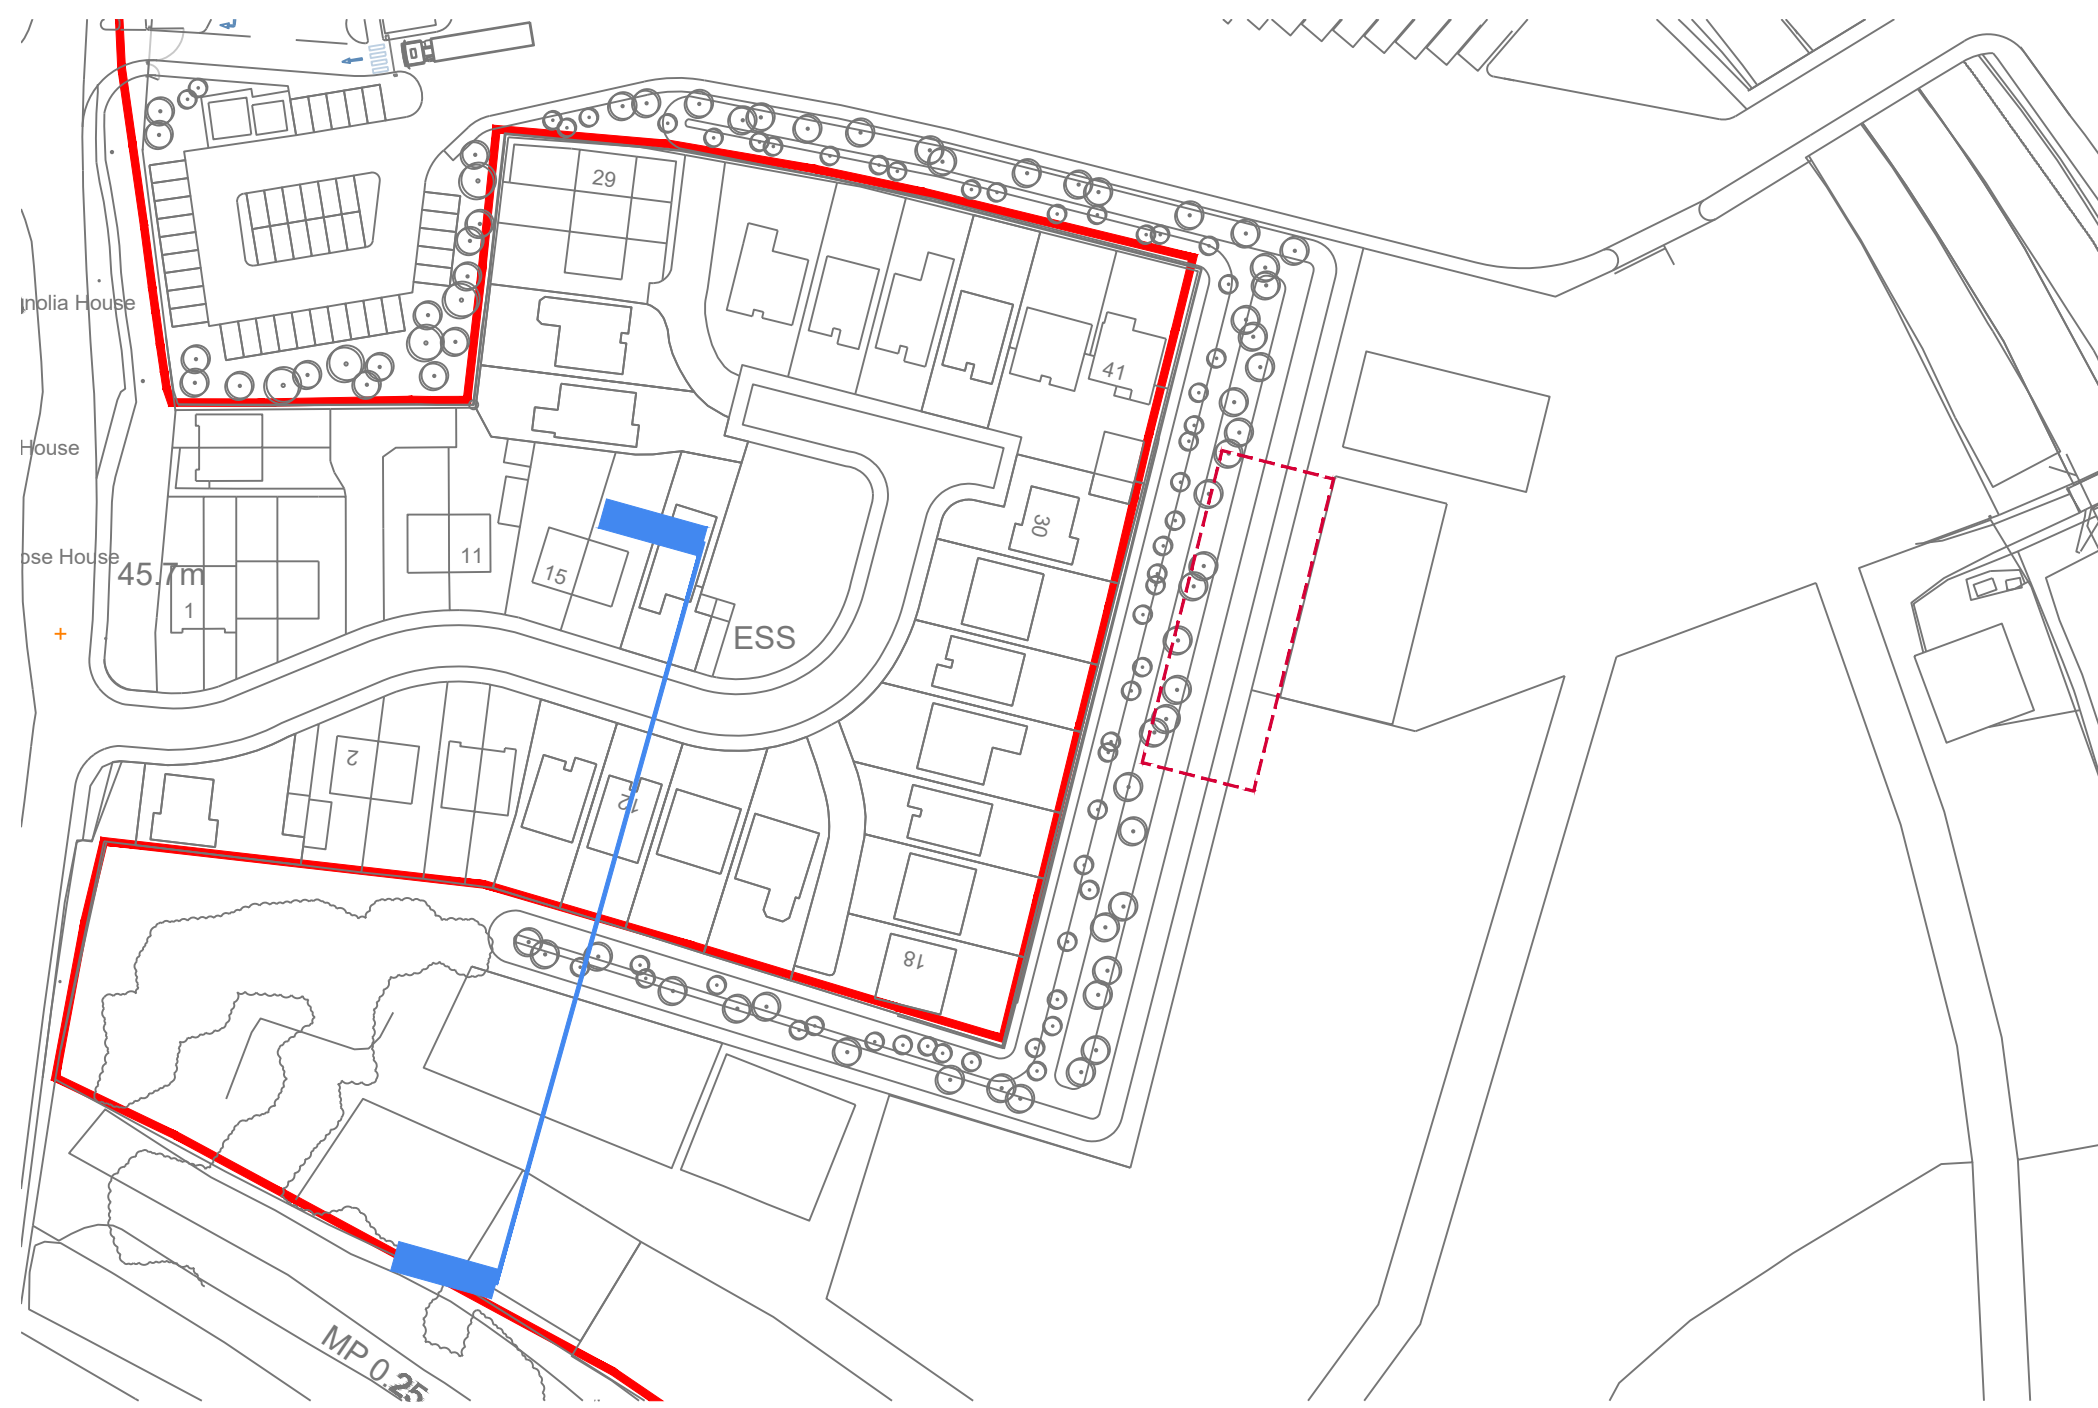

01  
1001  
Section Key  
1:1000

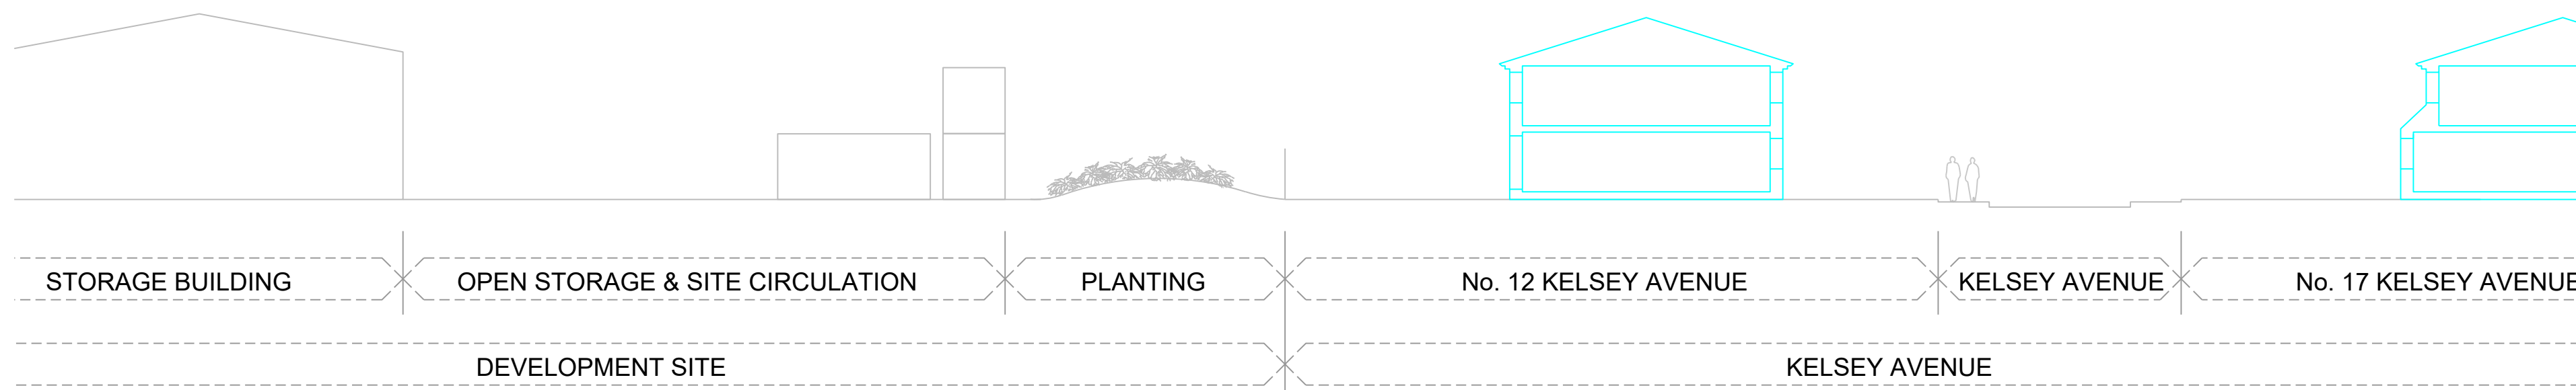

02  
1001  
Existing Section  
1:200

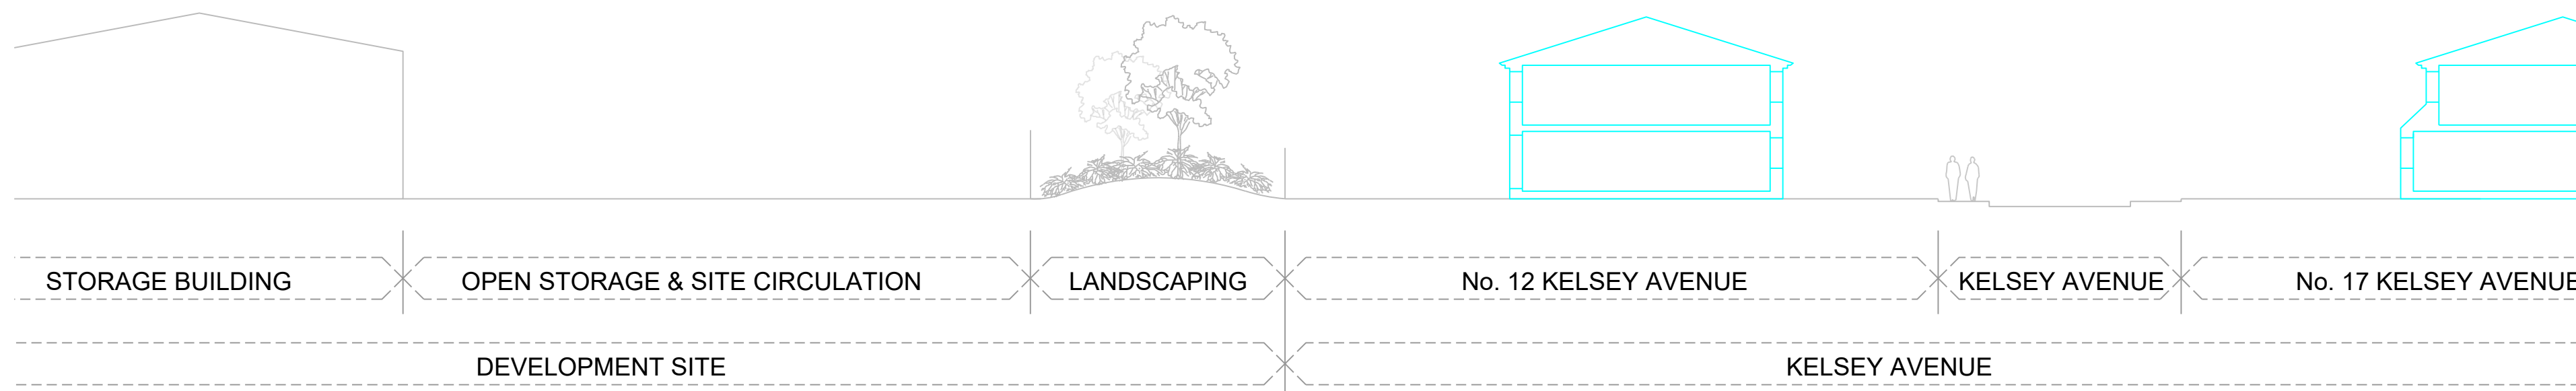

03  
1001  
Proposed Section  
1:200


The contractor must check dimensions on site. Only figured dimensions to be worked from.

Any discrepancies must be reported to the architect before proceeding

**DRAWING CONVENTIONS:**

For ease of reading, View Tags (Elevation, Section markers etc.) indicate last 4 digits of Document no. only

**NOTES:**

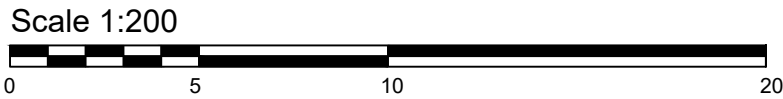

**REVISIONS**

Rev.	Description	Date	Checked
-	Issued for planning	22/12/2023	KT

**GTH**/architects

PROJECT TITLE Ollerton - One Murphy East Midlands Hub		Project Address Newark Road Nottinghamshire NG9 9QG	
DOCUMENT TITLE Site Sections - Section 6			
DOCUMENT NO. 117-GTH-01-ZZ-DR-A-2056	STATUS PL	REVISION -	SCALE @ A1 1:200
FIRST ISSUE DATE 22 December 2023	SCALE @ A3 -		
Drawing numbering as per BS 1192 Refer to This drawing is © copyright by Richard Hopkinson Architects trading as GTHarchitects			