



The contractor must check dimensions on site. Only figured dimensions to be worked from.
Any discrepancies must be reported to the architect before proceeding

DRAWING CONVENTIONS:
For ease of reading, View Tags (Elevation, Section markers etc.) indicate last 4 digits of Document no. only


NOTES:

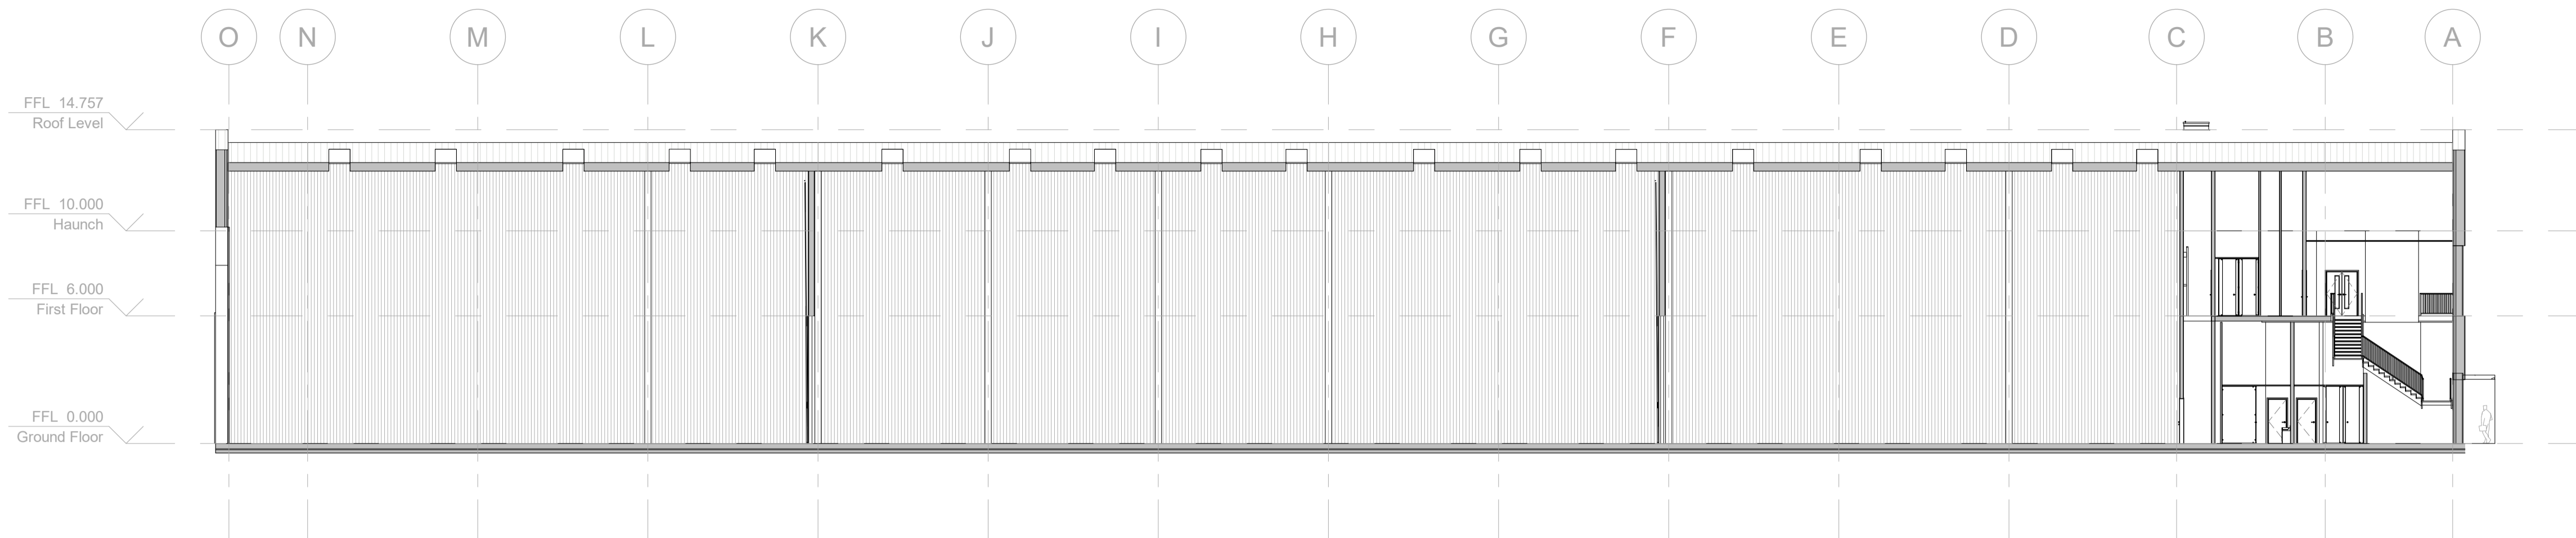


1 Section 1
1 : 200

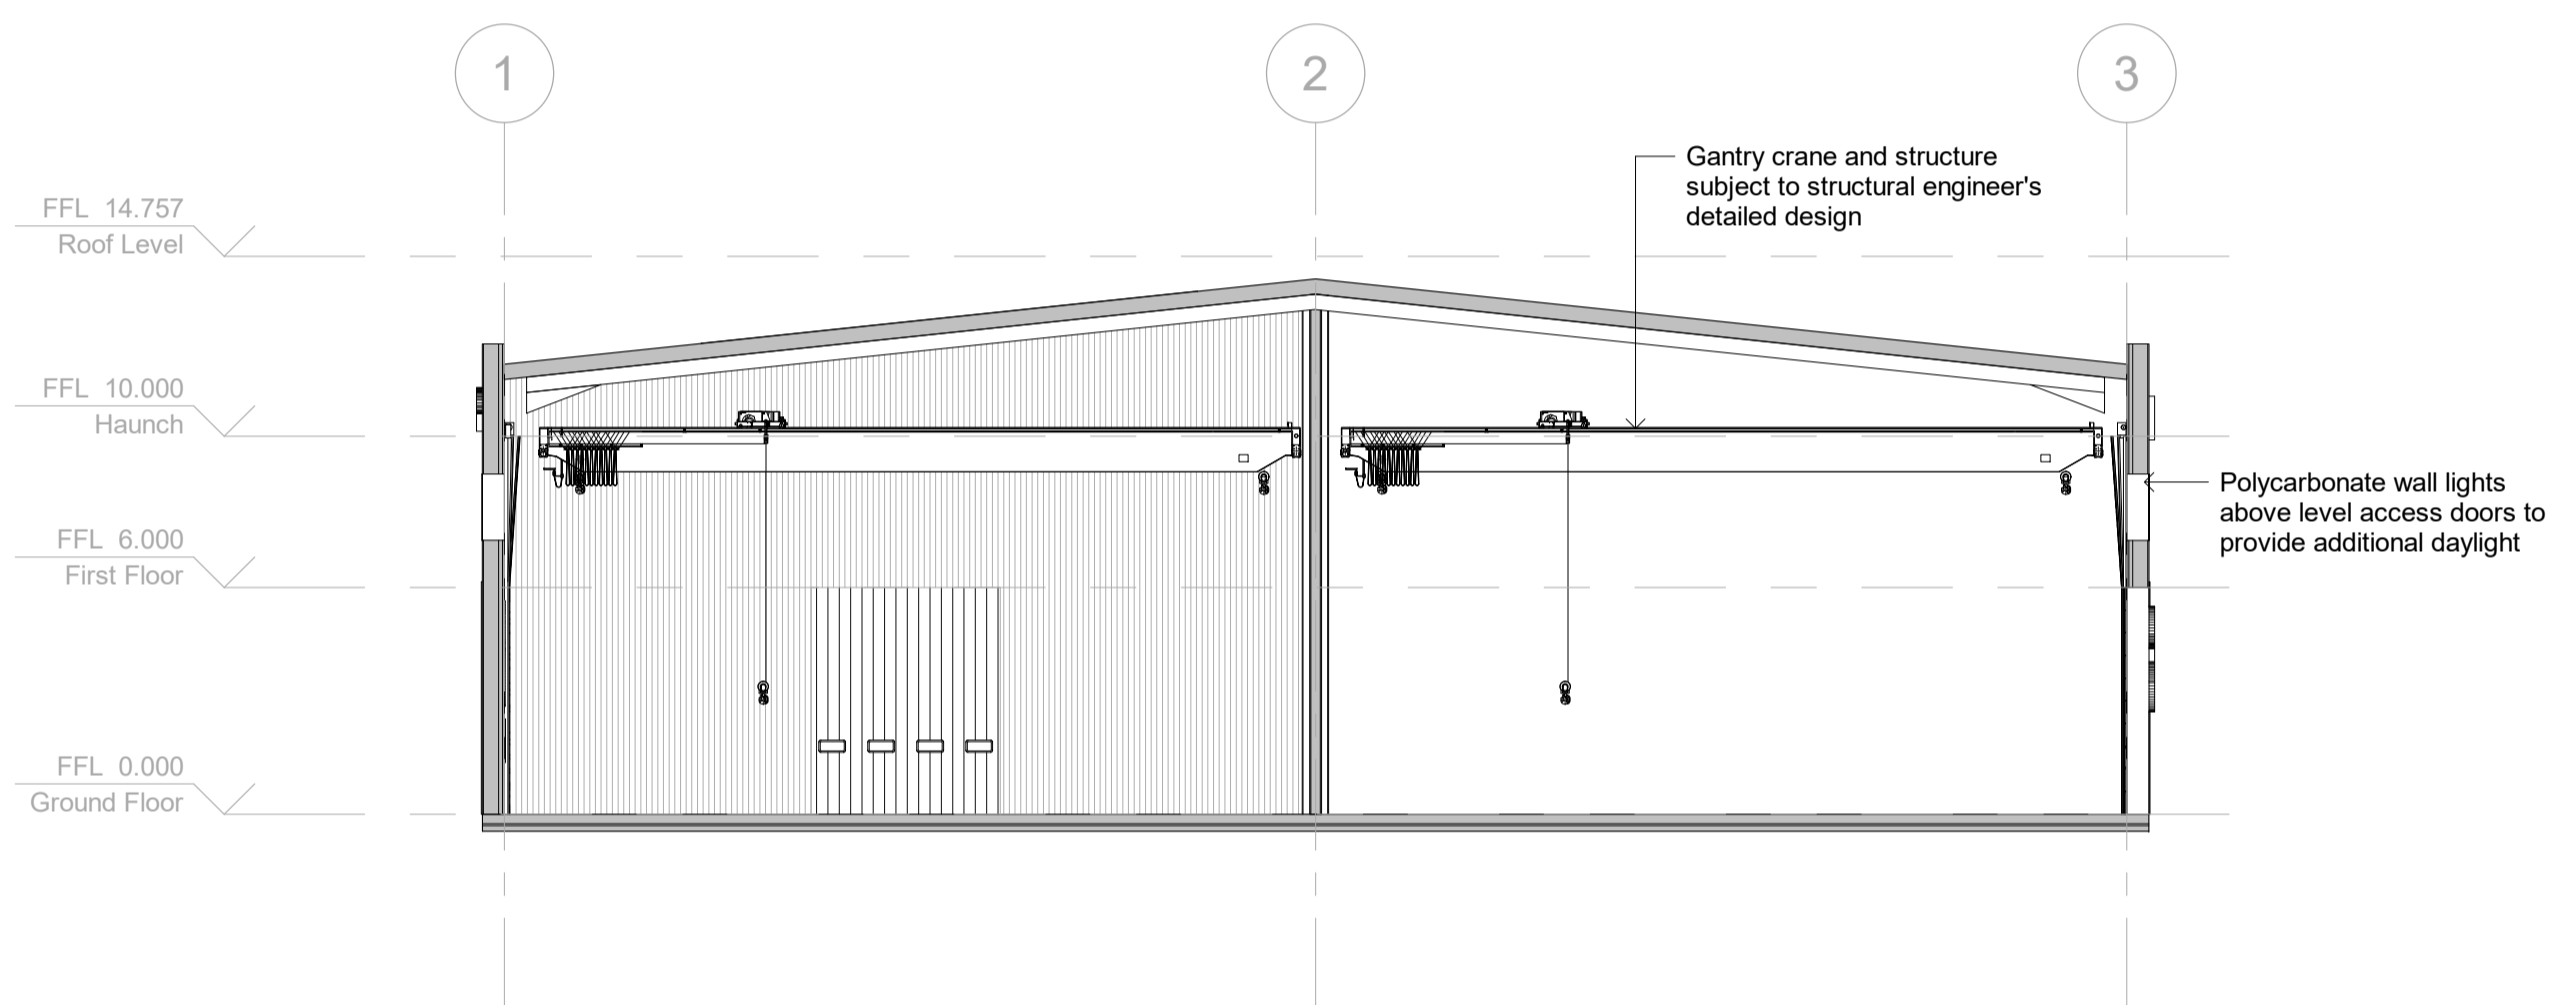

2 Section 2
1 : 200

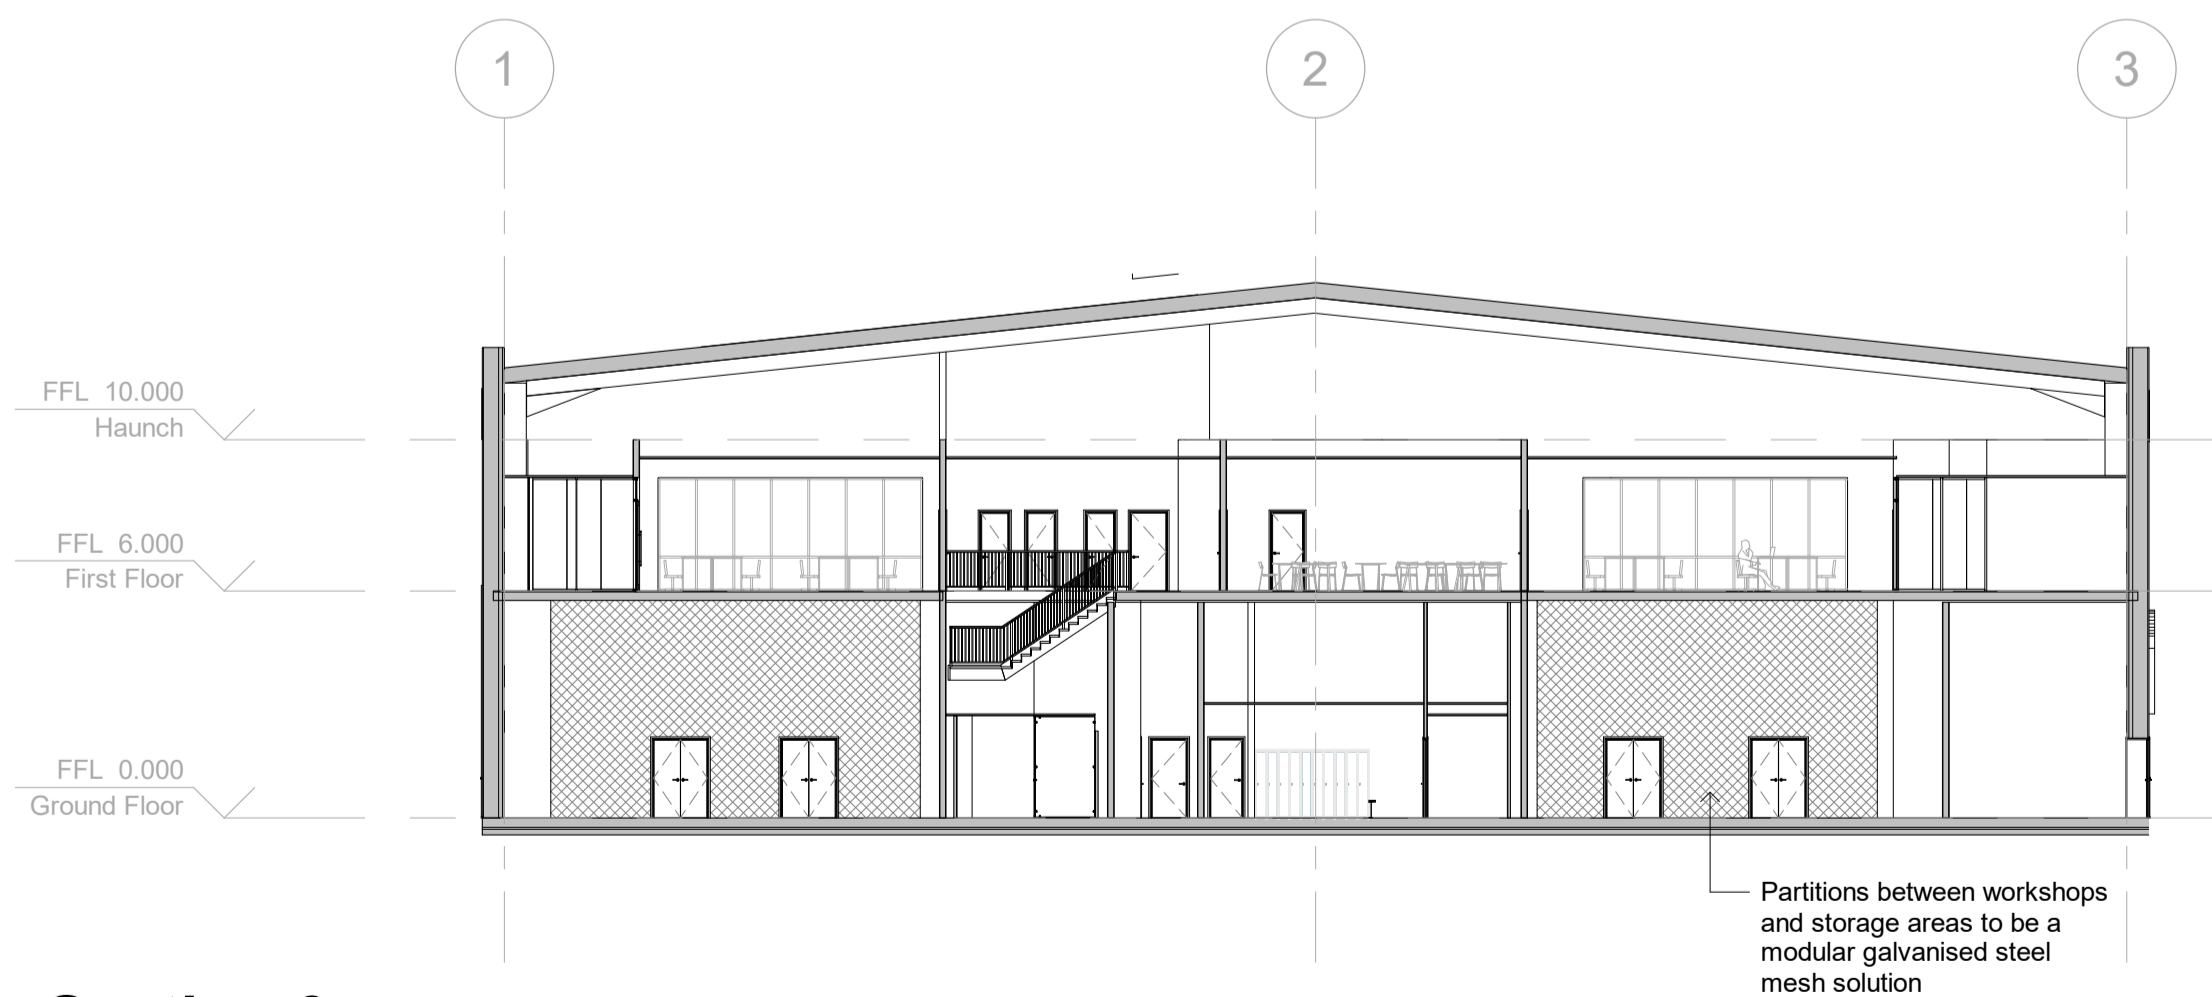

3 Section 3
1 : 200

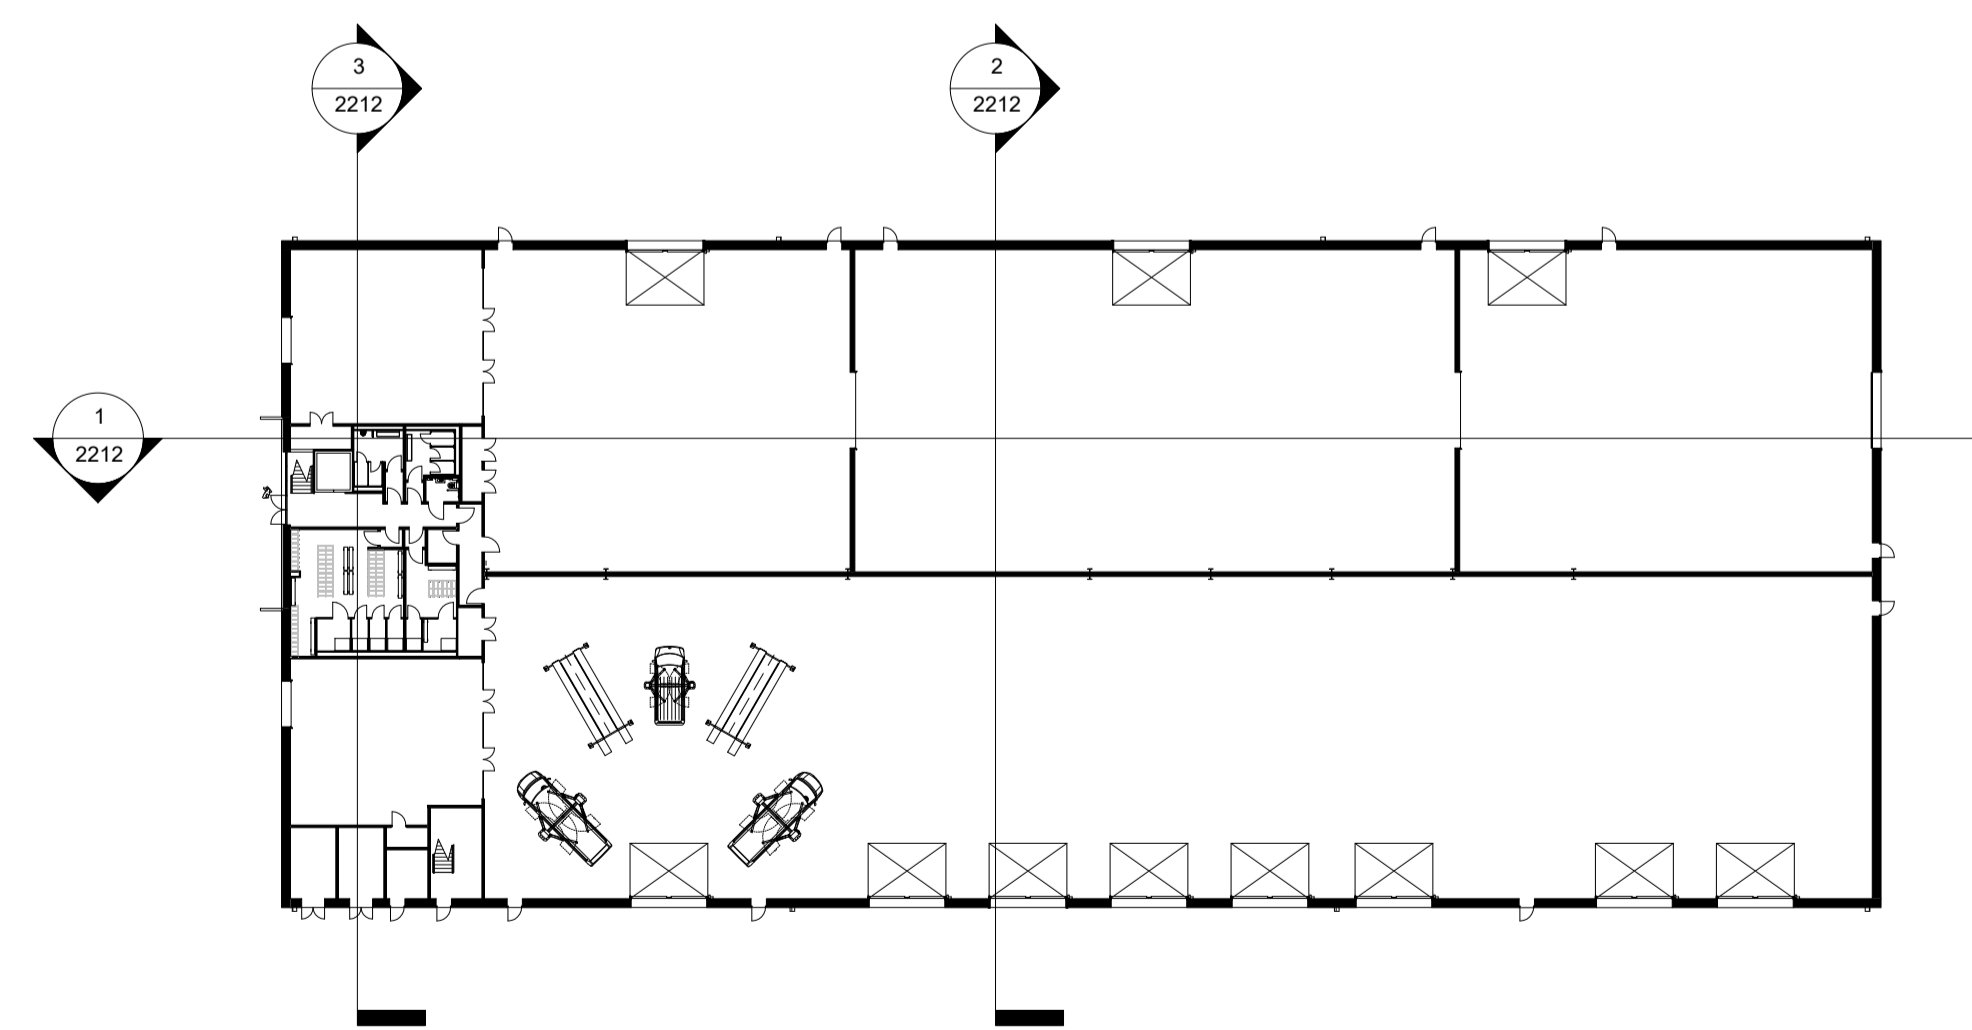

4 Sections Key Plan
1 : 500

Rev.	Description	Date	Checked
A	Issued for planning	29/11/2023	GTH
-	Issued for stage 2 approval	16/11/2023	GTH

REVISIONS

GTH / architects
www.gth-architects.com
The Print Rooms, 164/180 Union Street, London SE1 0GE
design@gth-architects.com
www.gth-architects.com
Newark Road NG22 9QG

Ollerton Workshop

Sections

DOCUMENT NO.	STATUS	REVISION	SCALE @ A1	SCALE @ A0
117-GTH-03-ZZ-DR-A-2212	PL	A	1:200	1:400

29/11/2023

Drawing numbering as per BS 1192 / BS EN ISO 19650
This drawing is copyrighted (©) by GTH architects

