

0 1.3 m 2.5 m 5.0 m
SCALE: 1:100

Zone: 02
Status: PL

The contractor must check dimensions on site. Only figured dimensions to be worked from.
Any discrepancies must be reported to the architect before proceeding

DRAWING CONVENTIONS:
For ease of reading, View Tags (Elevation, Section markers etc.) indicate last 4 digits of Document no. only


NOTES:



1 North Illustrative Elevation
1:100



2 East Illustrative Elevation
1:100

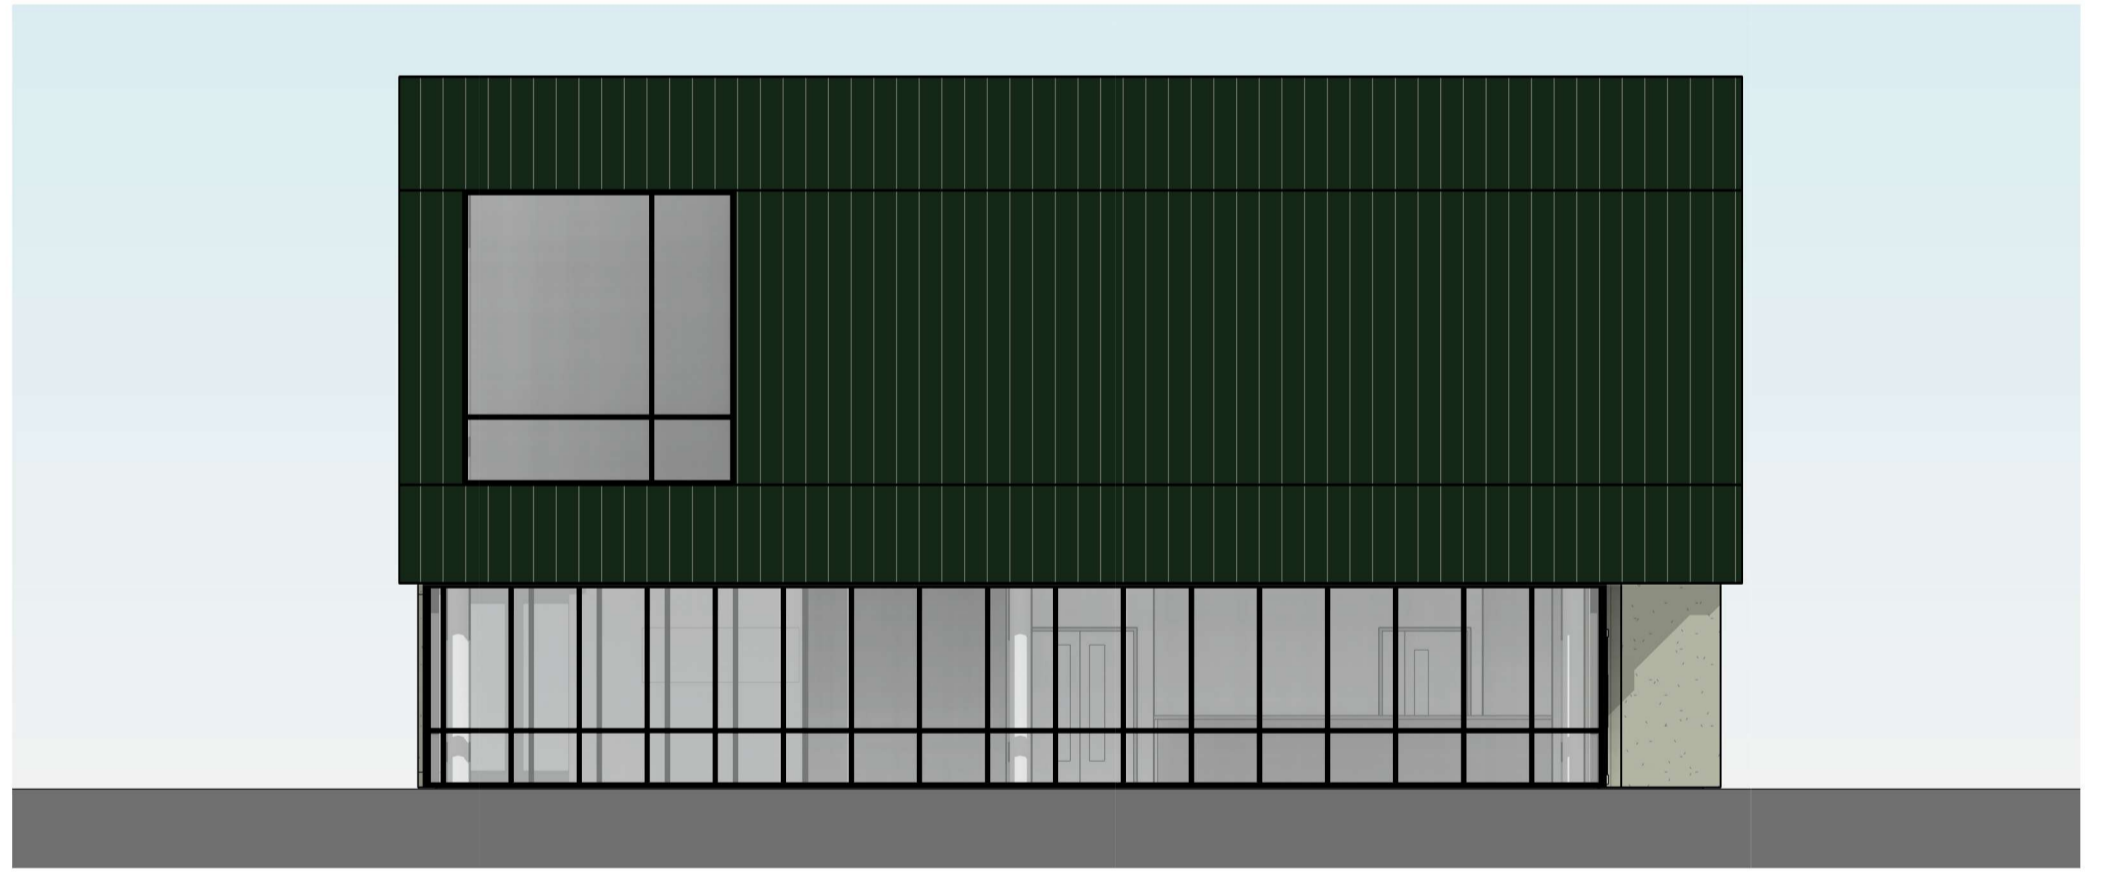

3 South Illustrative Elevation
1:100



4 West Illustrative Elevation
1:100

Rev.	Description	Date	Checked
B	Entrance signage relocated	22/12/2023	GTH
A	Issued for planning	29/11/2023	GTH
-	Issued for stage 2 approval	16/11/2023	GTH

REVISIONS

GTH / architects
The Print Rooms, 164/180 Union Street, London SE1 0GE
design@gth-architects.com
www.gth-architects.com

Newark Road
New Ollerton
NG22 9QG

PROJECT TITLE: Ollerton Office Building

DOCUMENT TITLE: Illustrative Elevations

DOCUMENT NO.	STATUS	REVISION	SCALE @ A1	SCALE @ A0
117-GTH-02-GF-DR-A-2112	PL	B	1:100	1:200

CURRENT ISSUE DATE: 22/12/2023

Drawing numbering as per BS 1192 / BS EN ISO 19650
This drawing is copyrighted (©) by GTH architects

