



The contractor must check dimensions on site. Only figured dimensions to be worked from.
Any discrepancies must be reported to the architect before proceeding

DRAWING CONVENTIONS:
For ease of reading, View Tags (Elevation, Section markers etc.) indicate last 4 digits of Document no. only


NOTES:

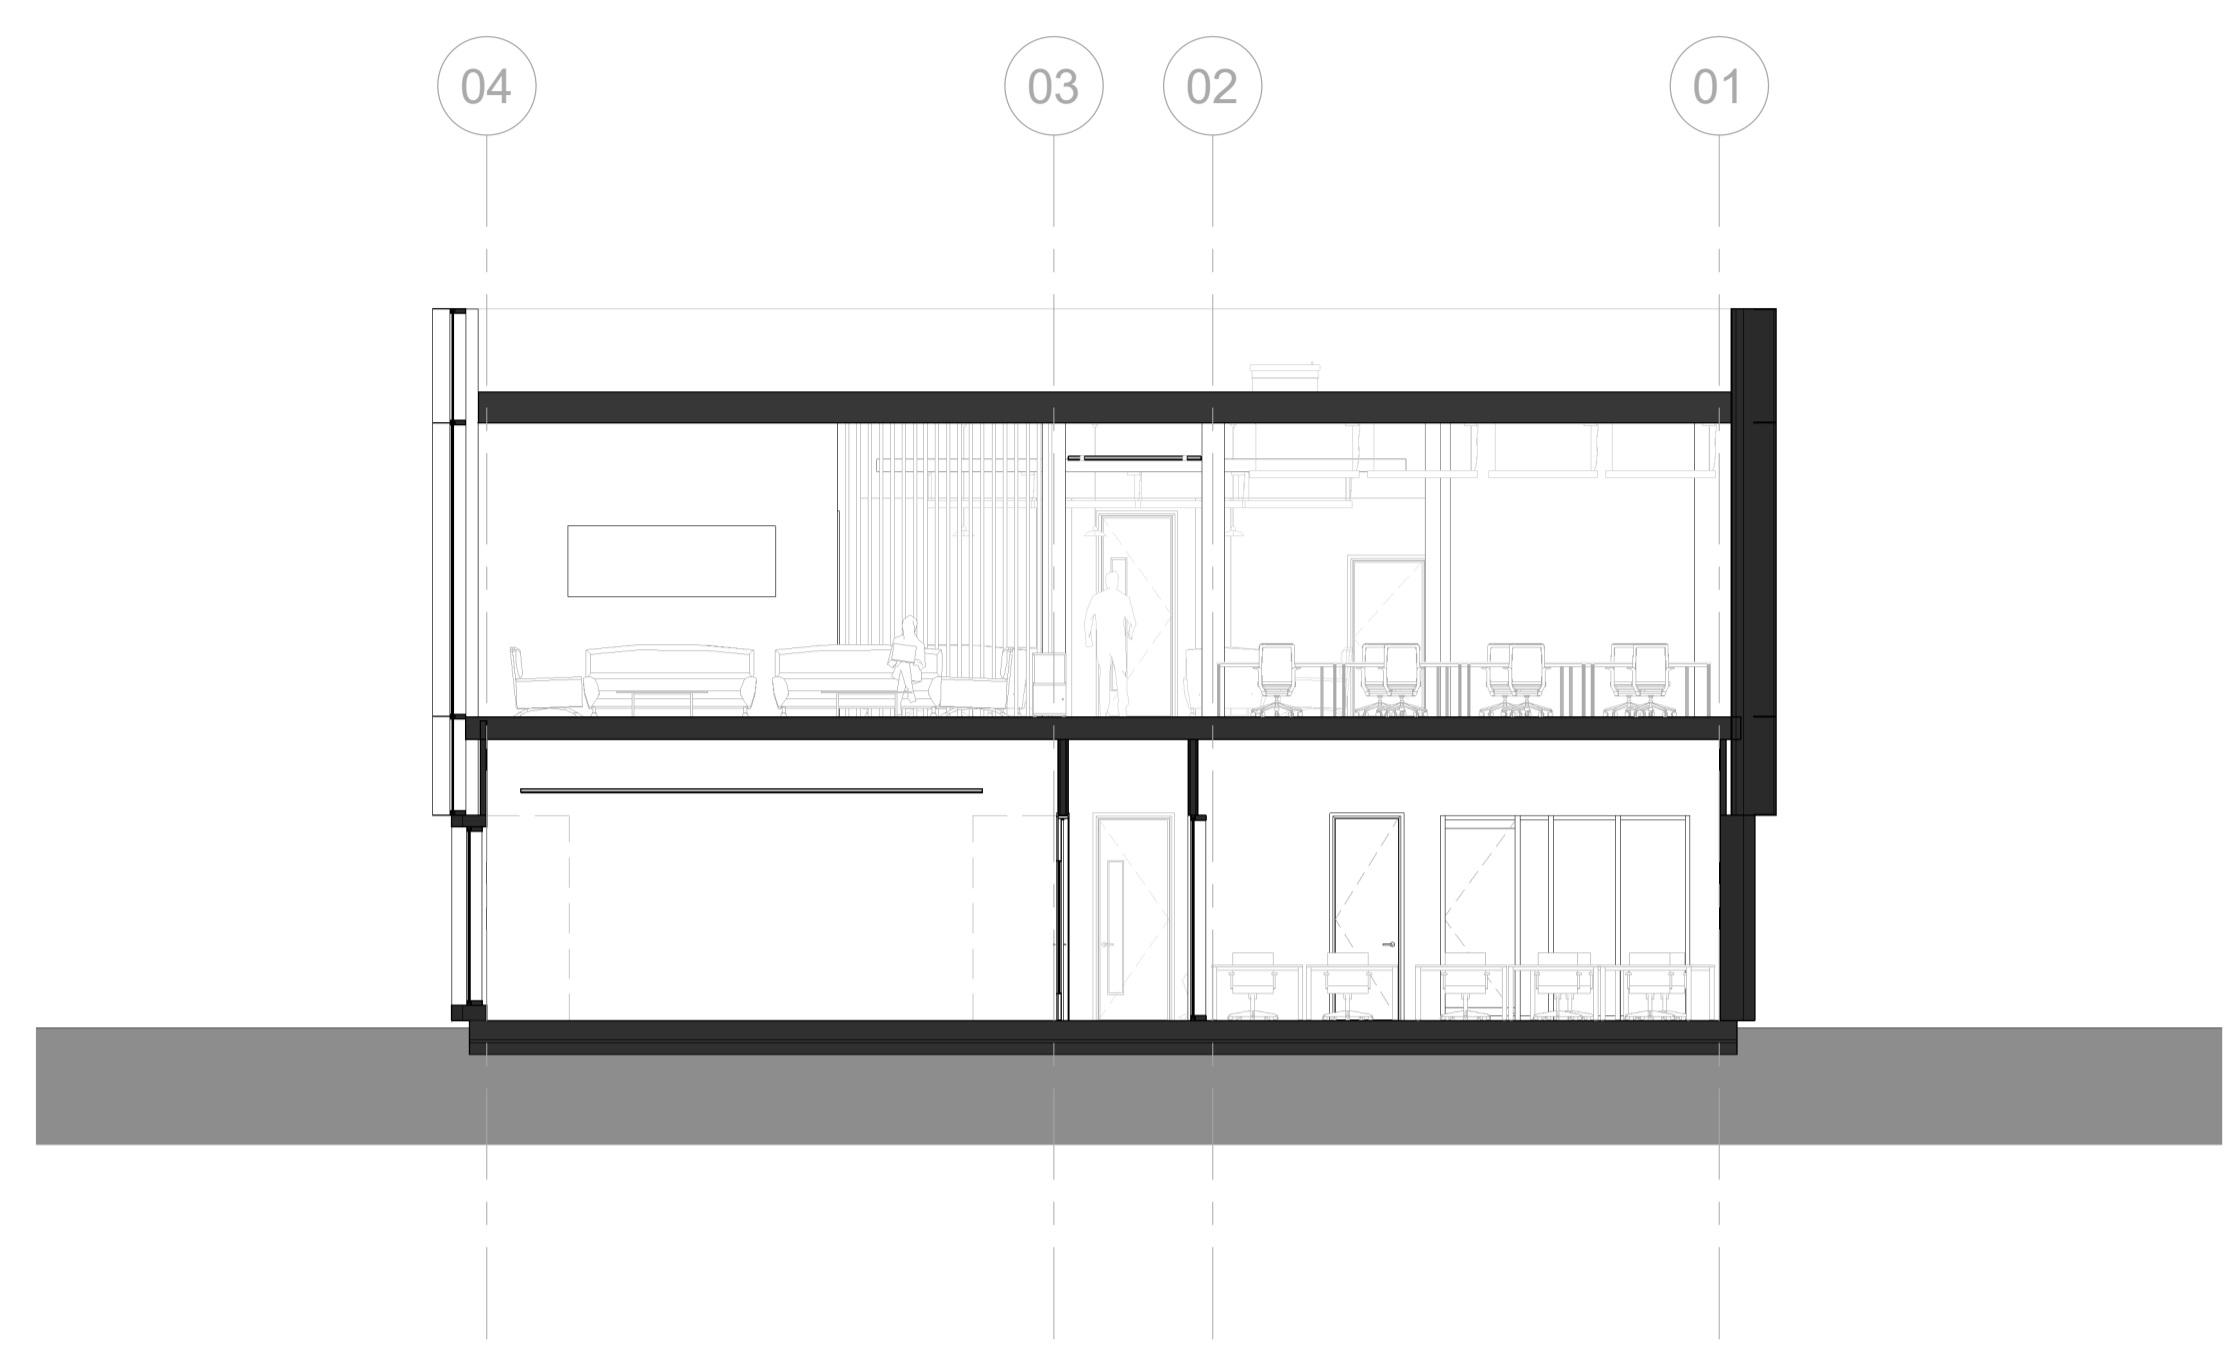

1 Section 1
1 : 100

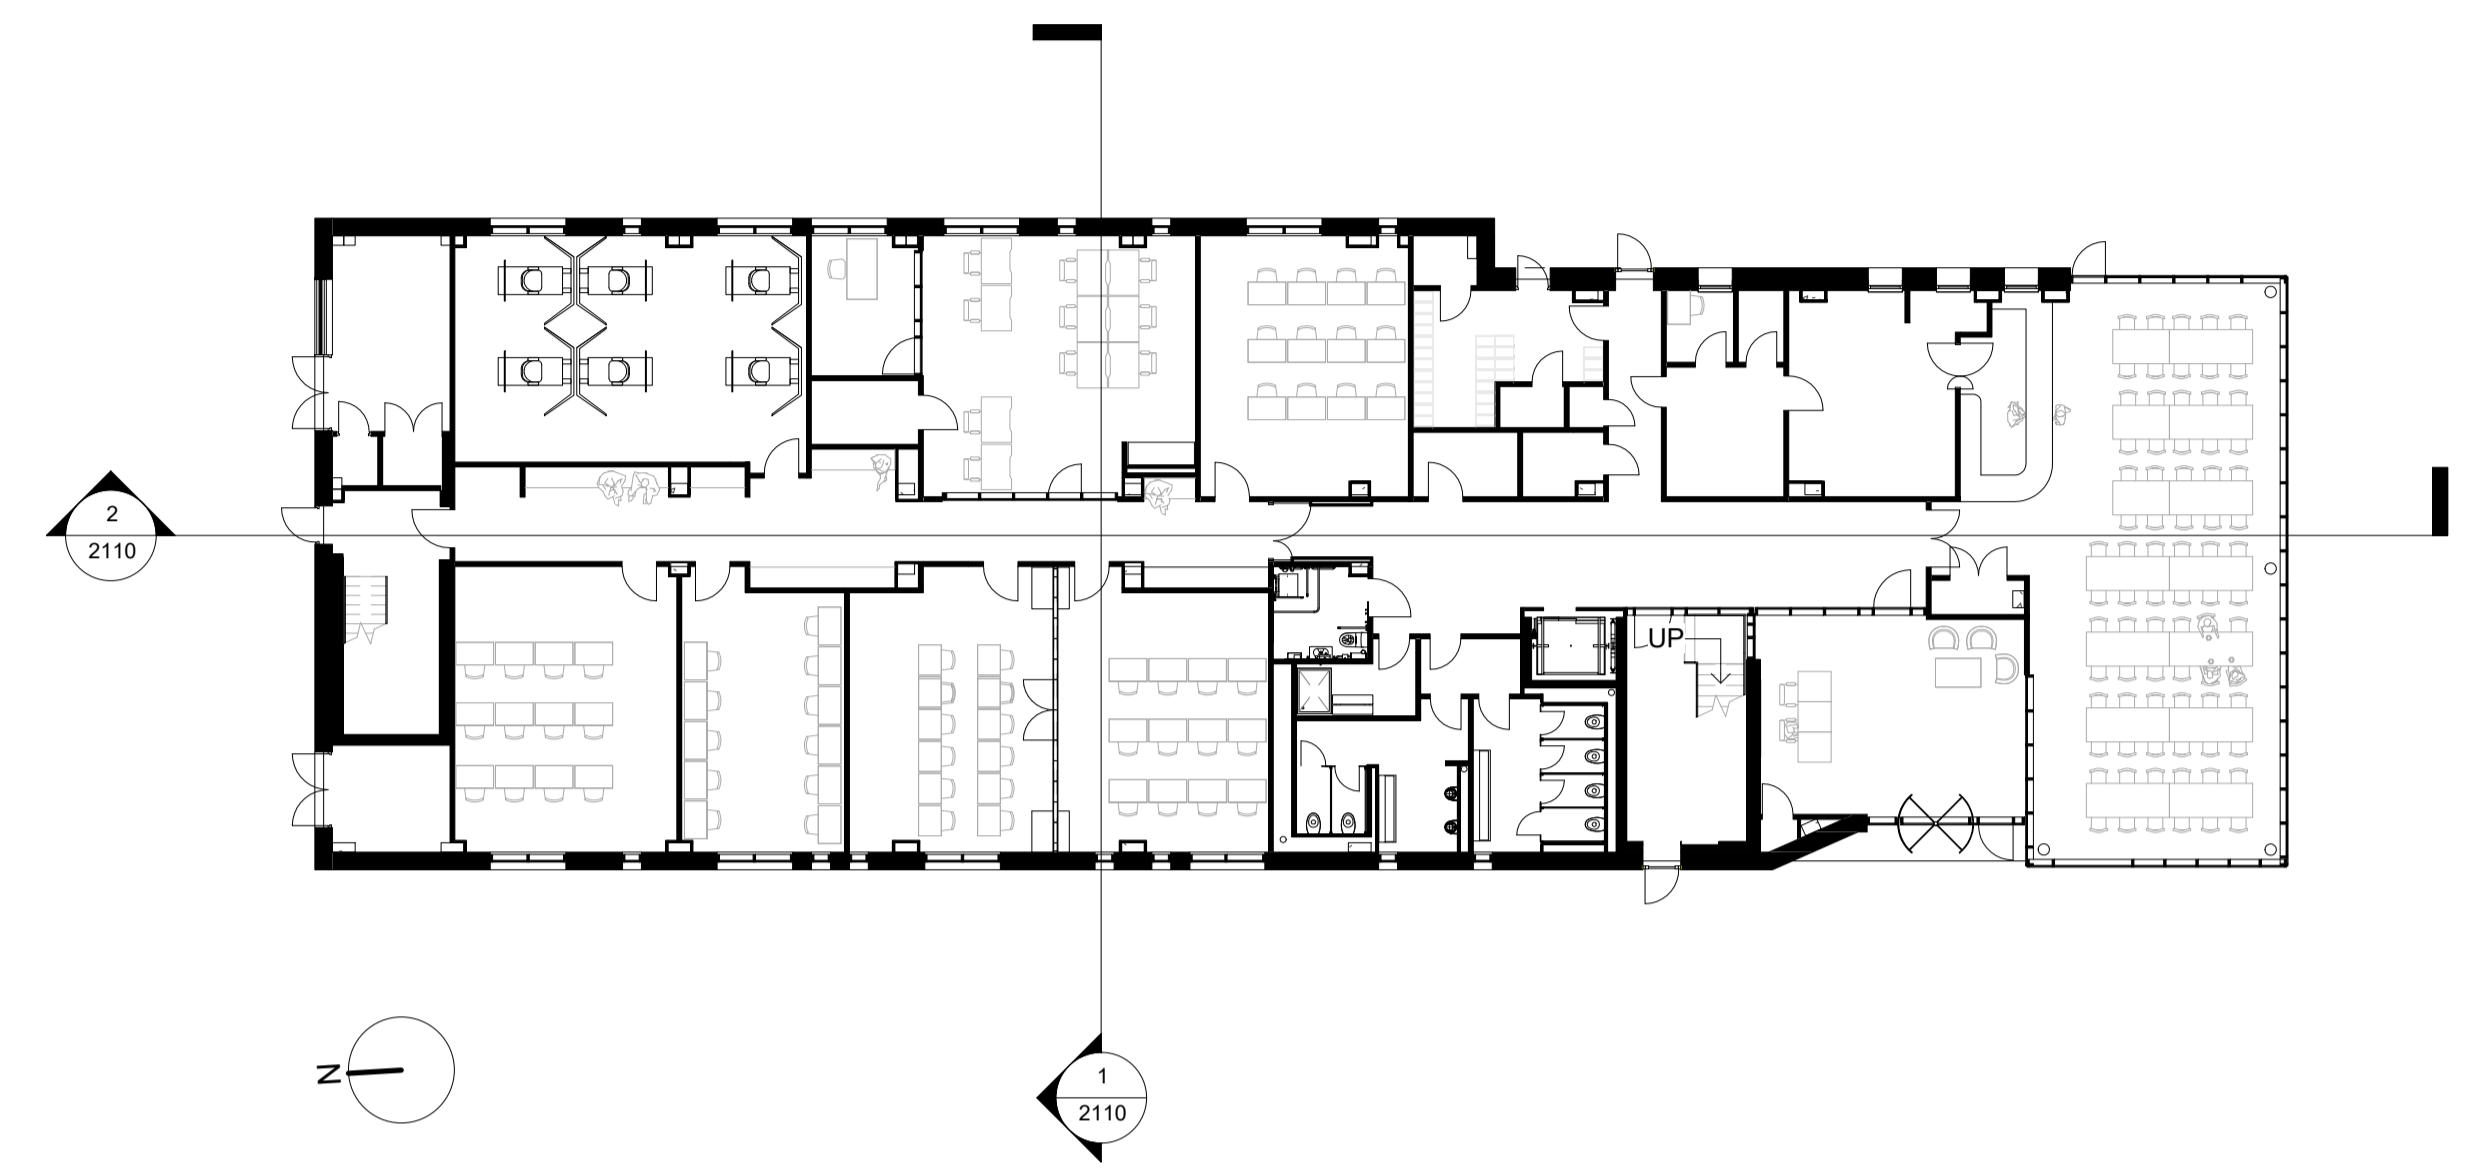

3 Key Plan - Sections
1 : 200

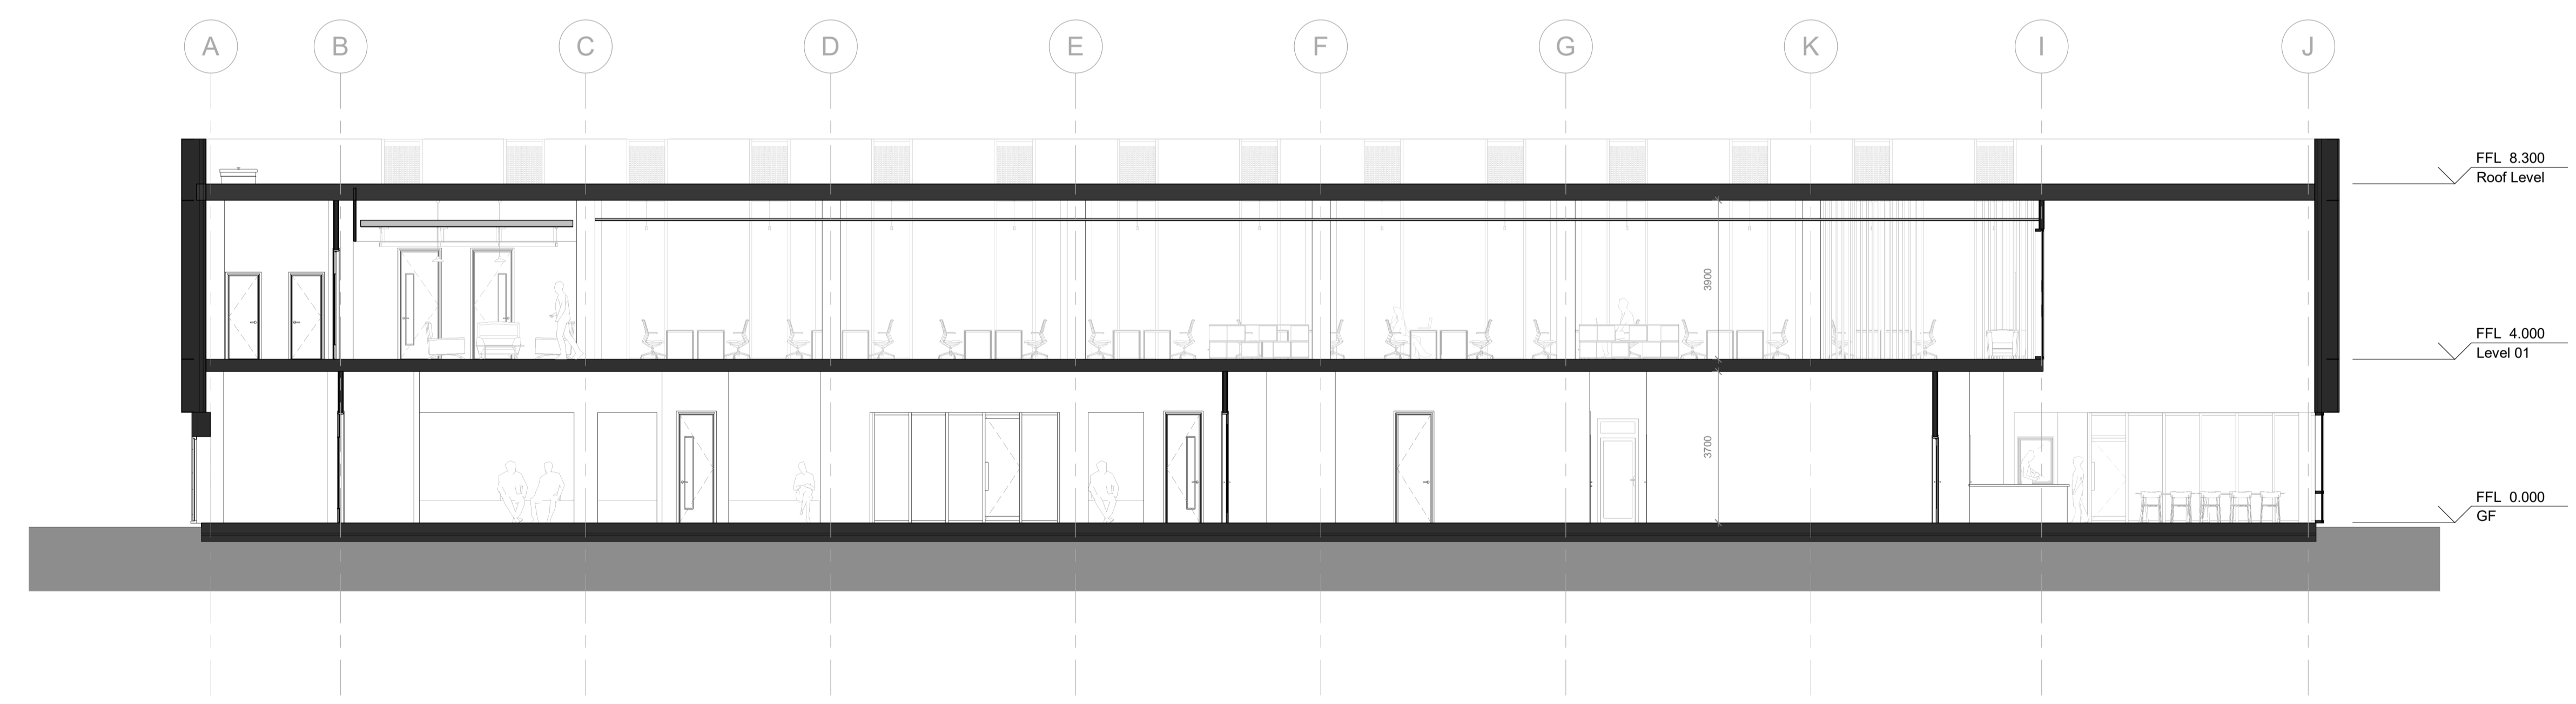

2 Section 2
1 : 100

B	Door added to central circulation	22/12/2023	GTH
A	Issued for planning	29/11/2023	GTH
-	Issued for stage 2 approval	16/11/2023	GTH
Rev.	Description	Date	Checked

REVISIONS

GTH / architects
The Print Rooms, 164/180 Union Street, London SE1 0GE
design@gth-architects.com
www.gth-architects.com

PROJECT TITLE: Newark Road
New Ollerton
NG22 9QG

DOCUMENT TITLE: Sections

117-GTH-02-GF-DR-A-2110 PL B 1:100 1:200

22/12/2023 Drawing numbering as per BS 1192 / BS EN ISO 19650
This drawing is copyrighted (©) by GTH architects

