


Training Pylon Area


01 Key Plan
2701 NTS

Zone: 01 Status: PL

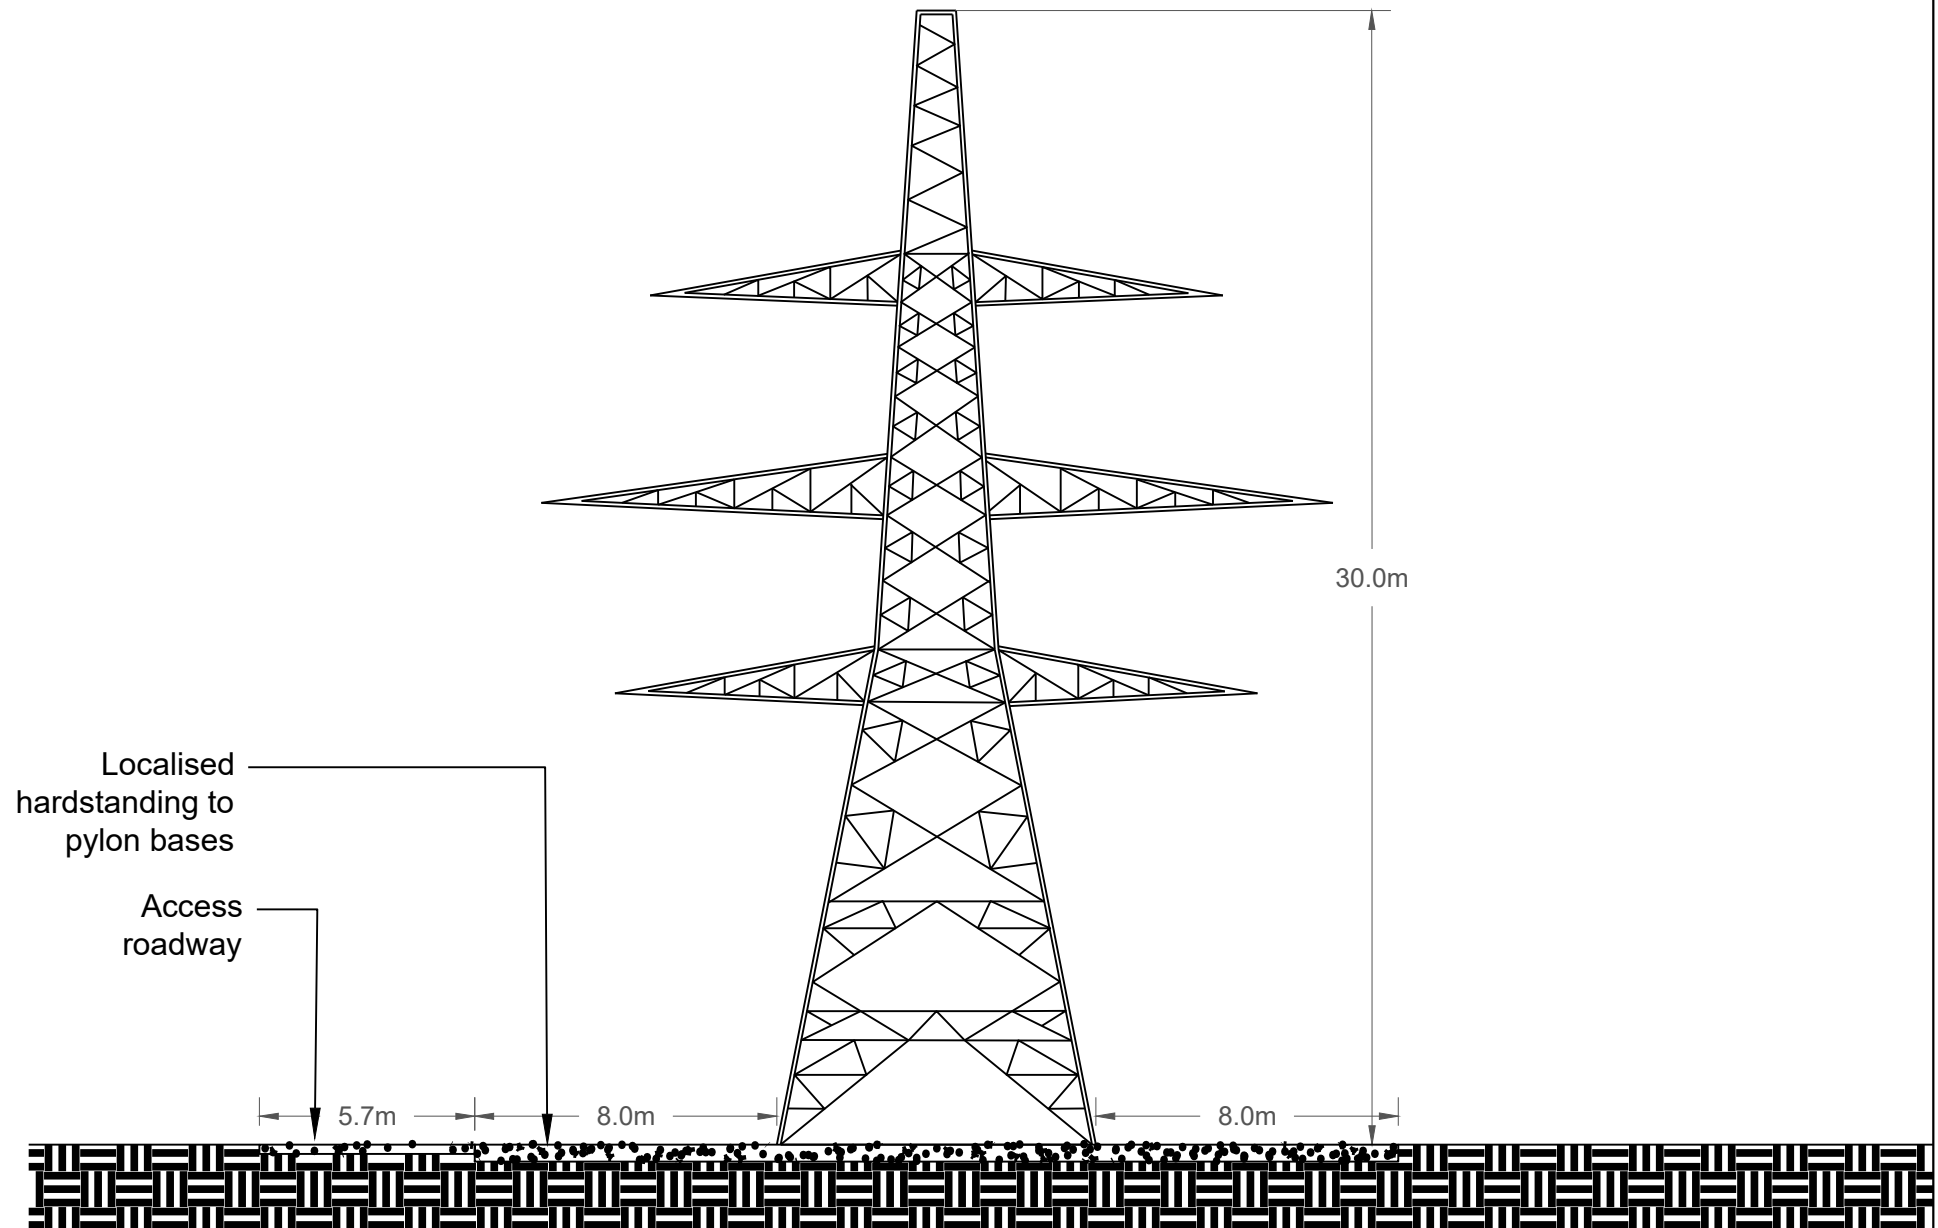

02 Typical Training Pylon Elevation
2701 1:200

Scale 1:200

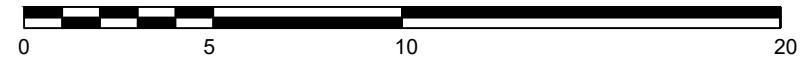

The contractor must check dimensions on site. Only figured dimensions to be worked from.

Any discrepancies must be reported to the architect before proceeding

DRAWING CONVENTIONS:

For ease of reading, View Tags (Elevation, Section markers etc.) indicate last 4 digits of Document no. only

NOTES:

FOR ILLUSTRATIVE PURPOSES ONLY.
TRAINING PYLONS DETAIL AND SPECIFICATION TO
SPECIALIST CONTRACTOR DESIGN.

REVISIONS

Rev.	Description	Date	Checked
-	Planning Issue	22/12/2023	KT

GTH/architects

t: 01752 375061
m: 07717 870706
e: design@gth-architects.com
w: www.gth-architects.com

PROJECT TITLE: Murphy Ollerton Project Address

DOCUMENT TITLE: Typical Training Pylon Elevation

DOCUMENT NO: 117-GTH-01-ZZ-DR-A-2070 | PL | - | - | 1:200

FIRST ISSUE DATE: 22/12/2023

Drawing numbering as per BS 1192
Refer to: This drawing is © copyright by Richard Hopkinson Architects
trading as GTH/architects

