


1 South East Elevation 1:100

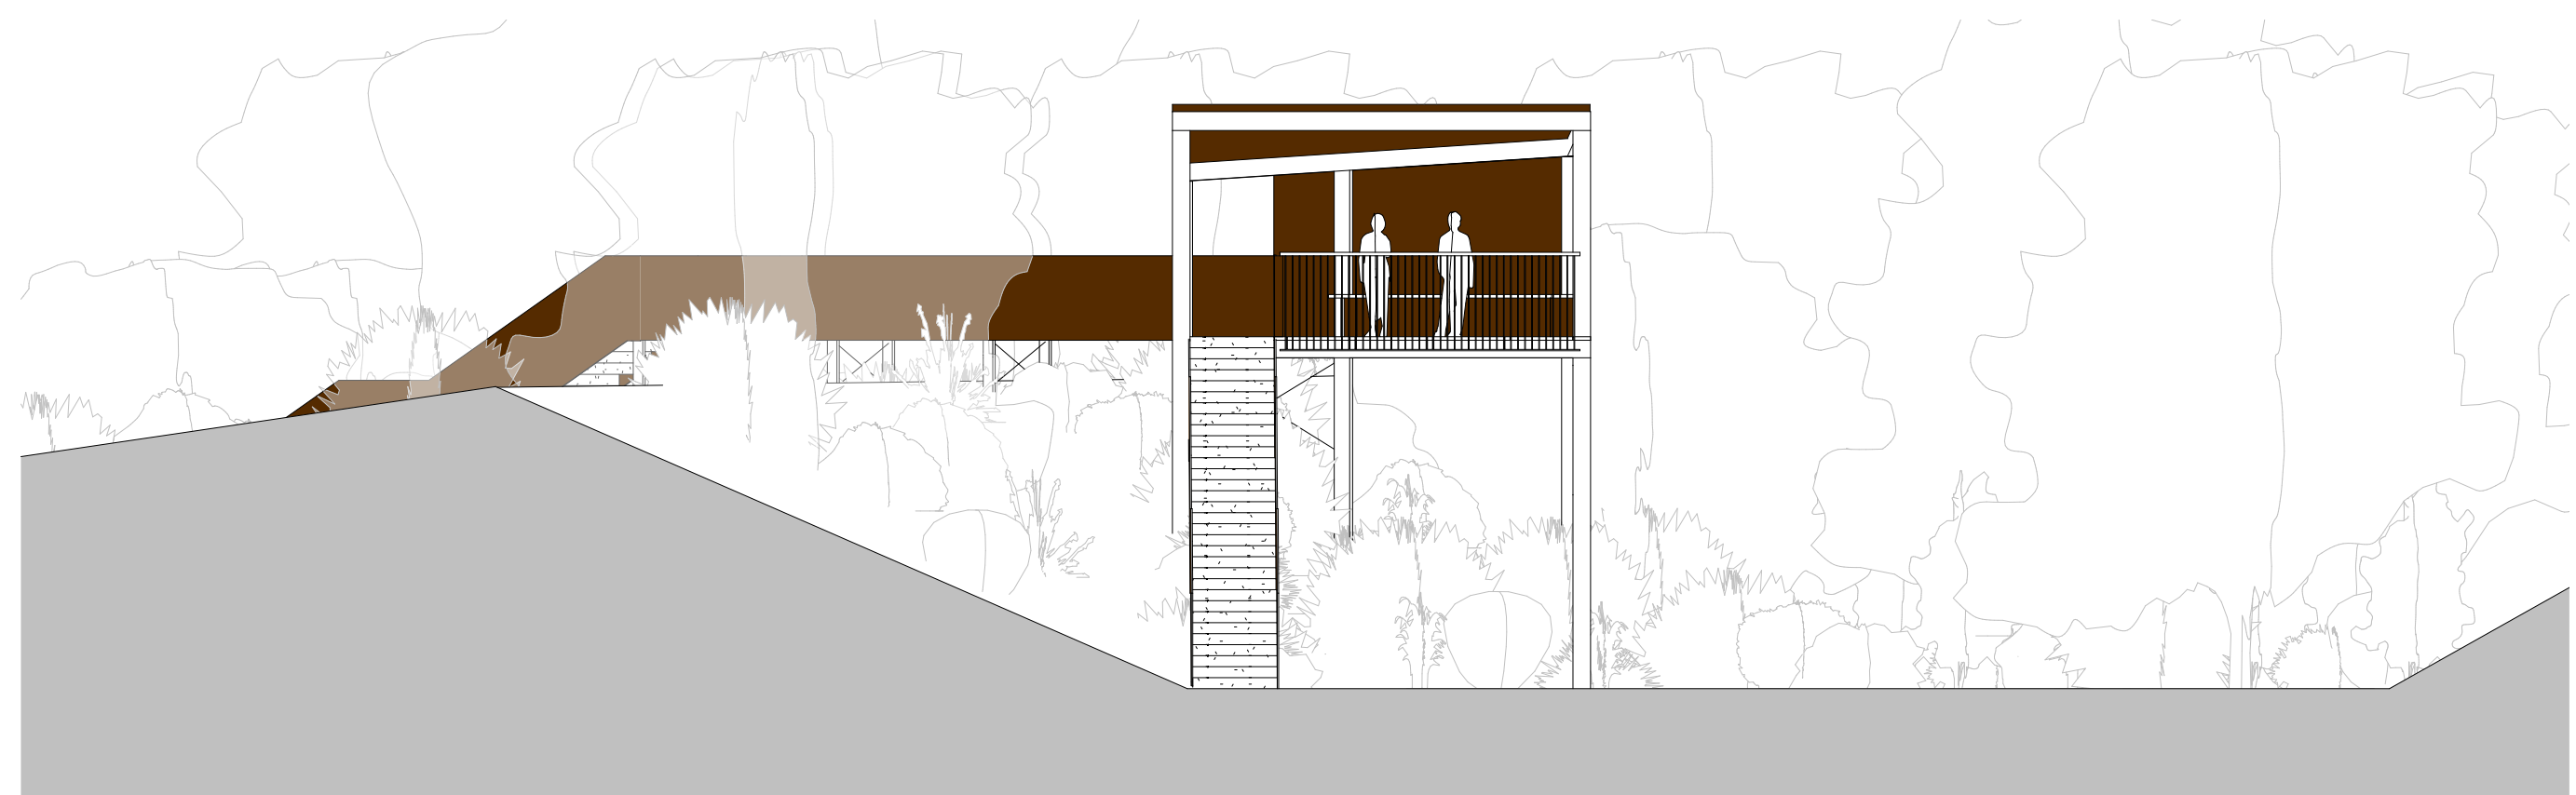

2 North West Elevation 1:100



3 West elevation 1:100

The contractor must check dimensions on site. Only figured dimensions to be worked from.
Any discrepancies must be reported to the architect before proceeding

DRAWING CONVENTIONS:
For ease of reading, View Tags (Elevation, Section markers etc.) indicate last 4 digits of Document no. only

NOTES:
Note: Design intent only, subject to structural engineer's specifications

| REVISIONS | | | |
|-----------|----------------|------------|---------|
| Rev. | Description | Date | Checked |
| - | Planning Issue | 22.12.2023 | GTH |

GTH / architects
The Print Rooms, 164/180 Union Street, London, SE1 0GE
design@gth-architects.com
www.gth-architects.com

PROJECT TITLE: Newark Rd, New Ollerton, Newark NG22 9QG
DOCUMENT TITLE: Ollerton Training Viewing Area

117-GTH-05-ZZ-DR-A-2411 PL - 1:100 1:200

22.12.2023
Drawing numbering as per BS 1192
Refer to This drawing is © copyright by Richard Hopkinson Architects, trading as GTH/architects

