


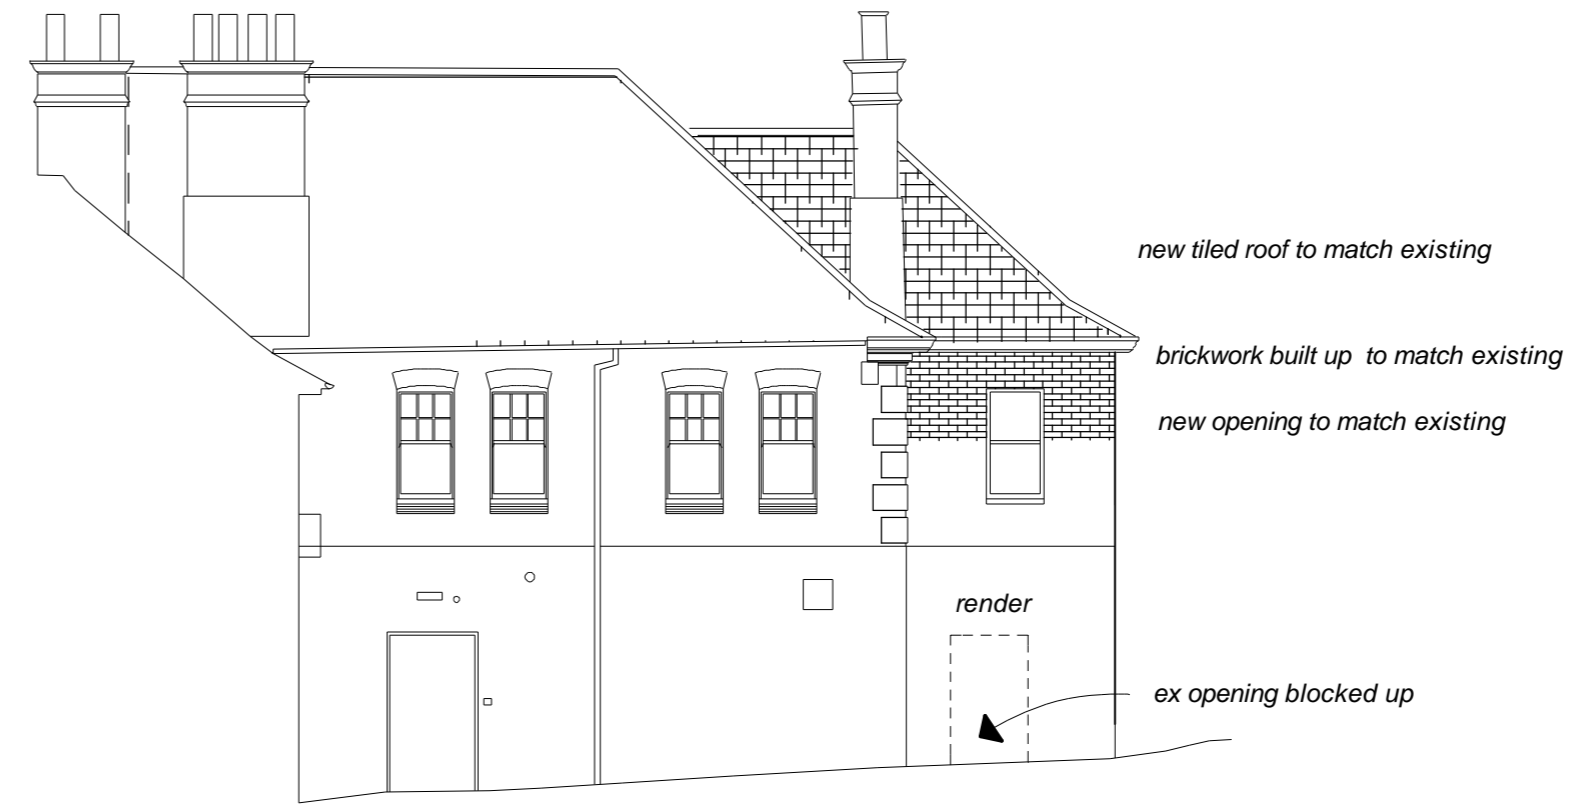


PROPOSED PRINCIPAL ELEVATION (kirklington Rd)



PROPOSED REAR (SOUTH) ELEVATION



EXISTING SIDE (west) ELEVATION

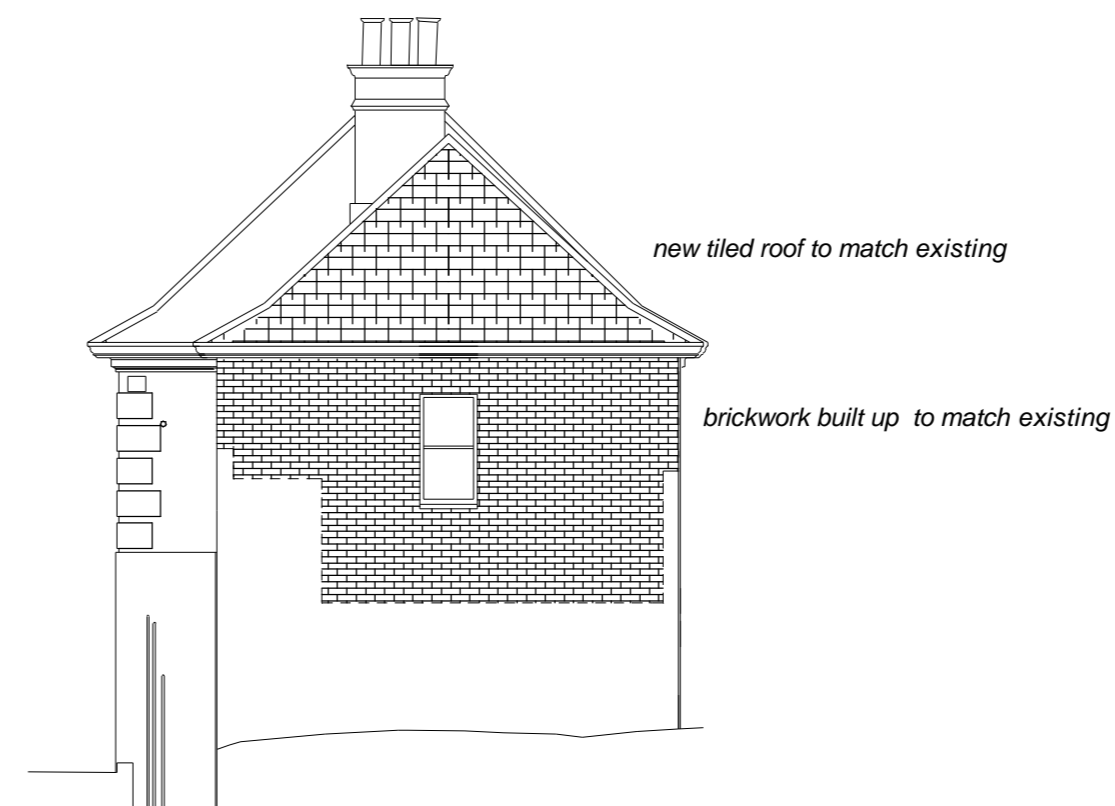

PROPOSED SIDE (east) ELEVATION

PROPOSED ELEVATIONS

DATE	AMENDMENT	REV
DO NOT SCALE FROM THIS DRAWING. ALL DIMENSIONS AND LEVELS TO BE CHECKED ON SITE THIS DRAWING © ALAN MCGOWAN ARCHITECTS		

PROJECT
**Proposed External Works
 Tesco Express
 Kirklington Rd
 Rainworth**

DESCRIPTION
EXISTING PLANS

STATUS
PLANNING APPLICATION

SCALE 1-100 @ A2	DATE mar 24
PROJECT NUMBER NG210AE-03.1-xx-dr-A-	REVISION No 0015
DRAWING NUMBER	