


- ARCHITECT SHALL HAVE NO RESPONSIBILITY FOR ANY USE MADE OF THIS DOCUMENT OTHER THAN FOR THAT WHICH IT WAS PREPARED AND ISSUED.
- ALL DIMENSIONS SHOULD BE CHECKED ON SITE.
- DO NOT SCALE FROM THIS DRAWING.
- ANY DRAWING ERRORS OR DIVERGENCIES SHOULD BE BROUGHT TO THE ATTENTION OF ARCHITECT.
- WHERE DOWNTAKINGS ARE REQUIRED, THESE SHOULD BE CHECKED WITH A STRUCTURAL ENGINEER BEFORE BEING REMOVED.
- FOR AVOIDANCE OF DOUBT PLEASE ASK.

NOTES

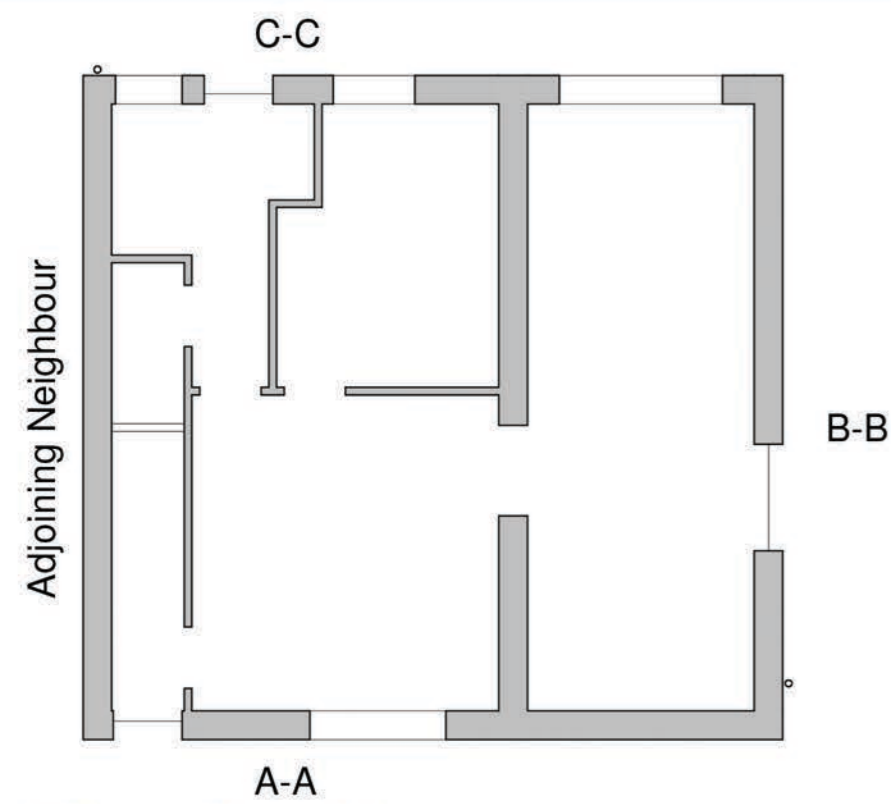

Elevation Key
1 : 100



B-B
1 : 50



A-A
1 : 50



C-C
1 : 50

MATERIAL CHOICE:

Walls - walls to be finished with roughcast render, to match existing.
 Brickwork - brickwork around the perimeter of the extension to be finished to match existing brickwork.
 Windows - windows to match existing windows.
 Roof - roof to be slate tile, to match existing.
 Railings - railings to be finished in black.
 Steps - steps to be pre-cast concrete.

1:50 (metres)



Notes / Comments

PROJECT TITLE 26 Netherwood Road, Muirhouse. ML1 2LE	
Project Number: H-026-M	DRAWN BY: DG
DRAWING TITLE Elevations As Proposed	CHECKED BY: DG
DRAWING NO: AL(20)401	SCALE As indicated @ A2
DATE ISSUED Client Issue - Rev A	DATE REVISED Mar 24
REASON	REVISION