


- ARCHITECT SHALL HAVE NO RESPONSIBILITY FOR ANY USE MADE OF THIS DOCUMENT OTHER THAN FOR THAT WHICH IT WAS PREPARED AND ISSUED.
- ALL DIMENSIONS SHOULD BE CHECKED ON SITE.
- DO NOT SCALE FROM THIS DRAWING.
- ANY DRAWING ERRORS OR DIVERGENCIES SHOULD BE BROUGHT TO THE ATTENTION OF ARCHITECT.
- WHERE DOWNTAKINGS ARE REQUIRED, THESE SHOULD BE CHECKED WITH A STRUCTURAL ENGINEER BEFORE BEING REMOVED.
- FOR AVOIDANCE OF DOUBT PLEASE ASK.

NOTES

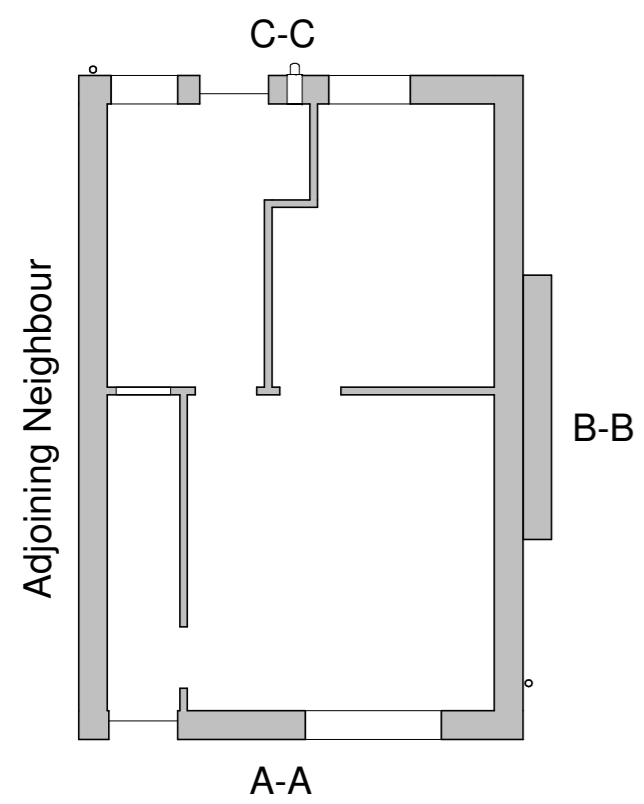


Elevation Key

1 : 100




A-A

1 : 50

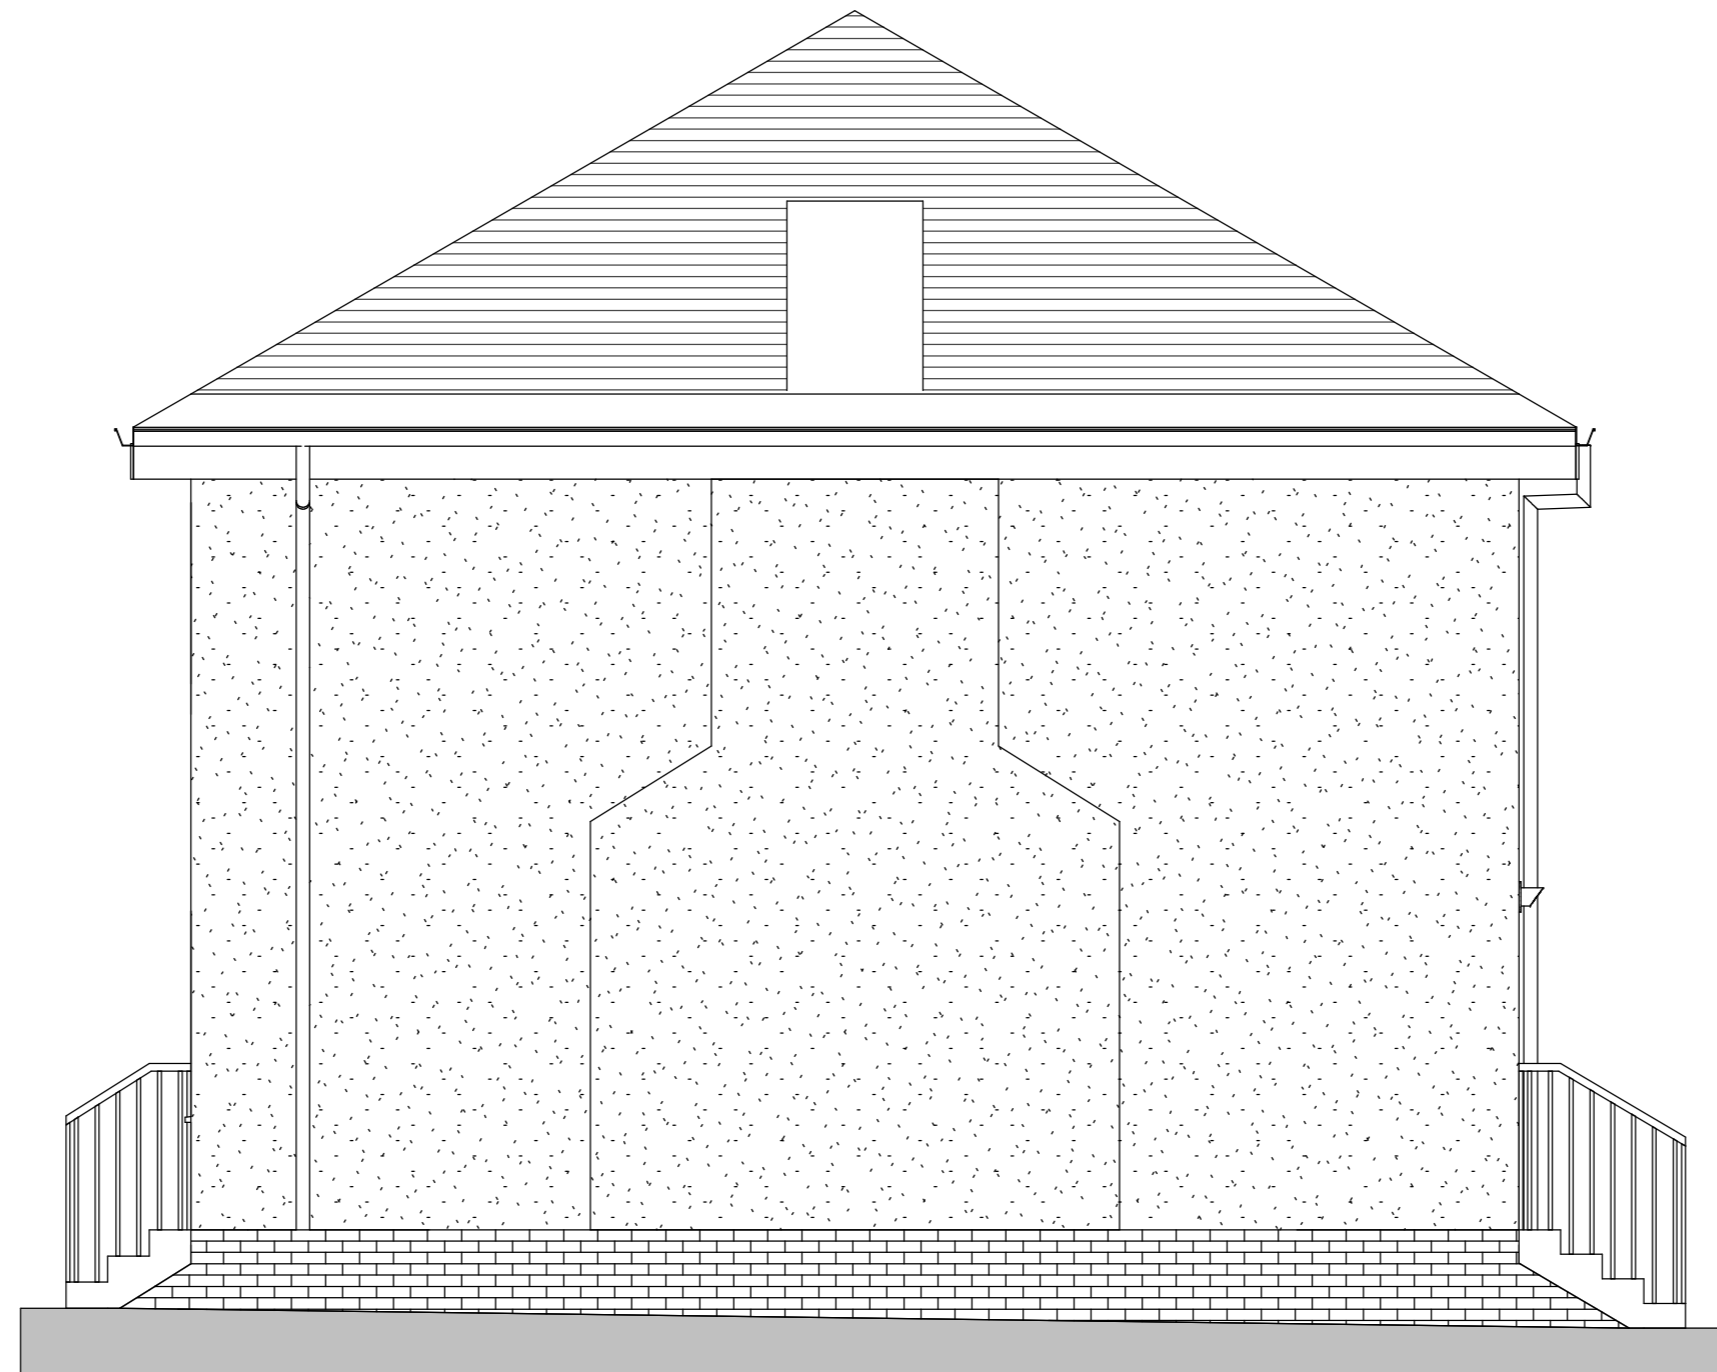

B-B

1 : 50

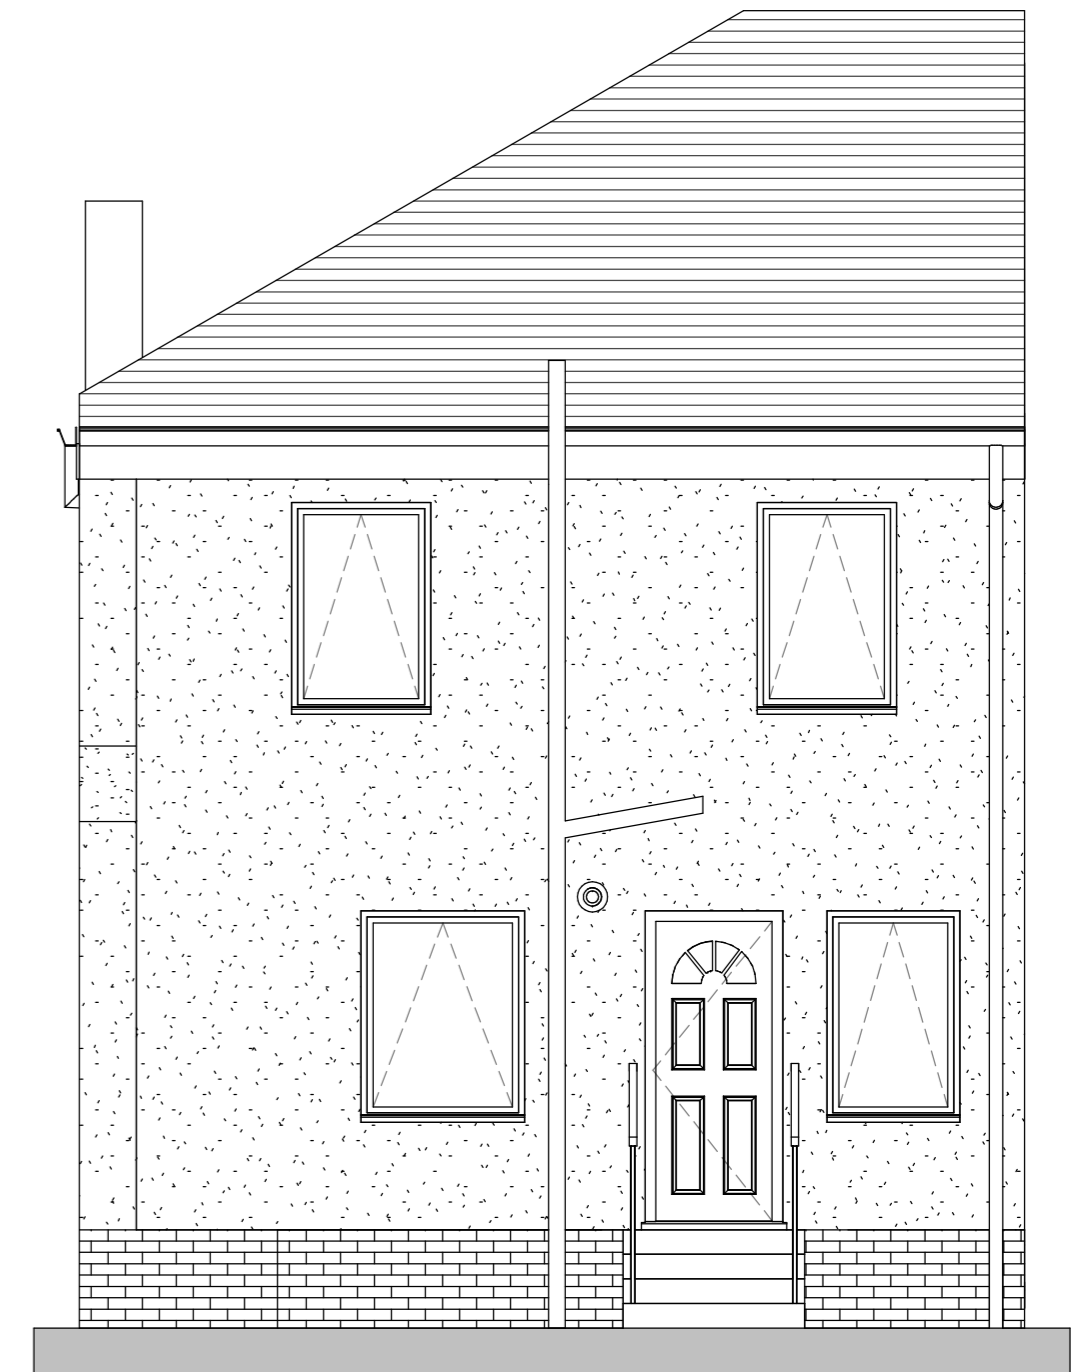

C-C

1 : 50

1:50 (metres)



Notes / Comments

PROJECT TITLE 26 Netherwood Road, Muirhouse. ML1 2LE	
Project Number H-026-M	DRAWN BY DG
DRAWING TITLE Elevations As Existing	CHECKED BY DG
DRAWING No. AE(20)401	SCALE As indicated
SCALE PLANNING	DATE ISSUED Mar 24
	REVISION