




**Location Plan**  
Scale 1:1250 @ A3

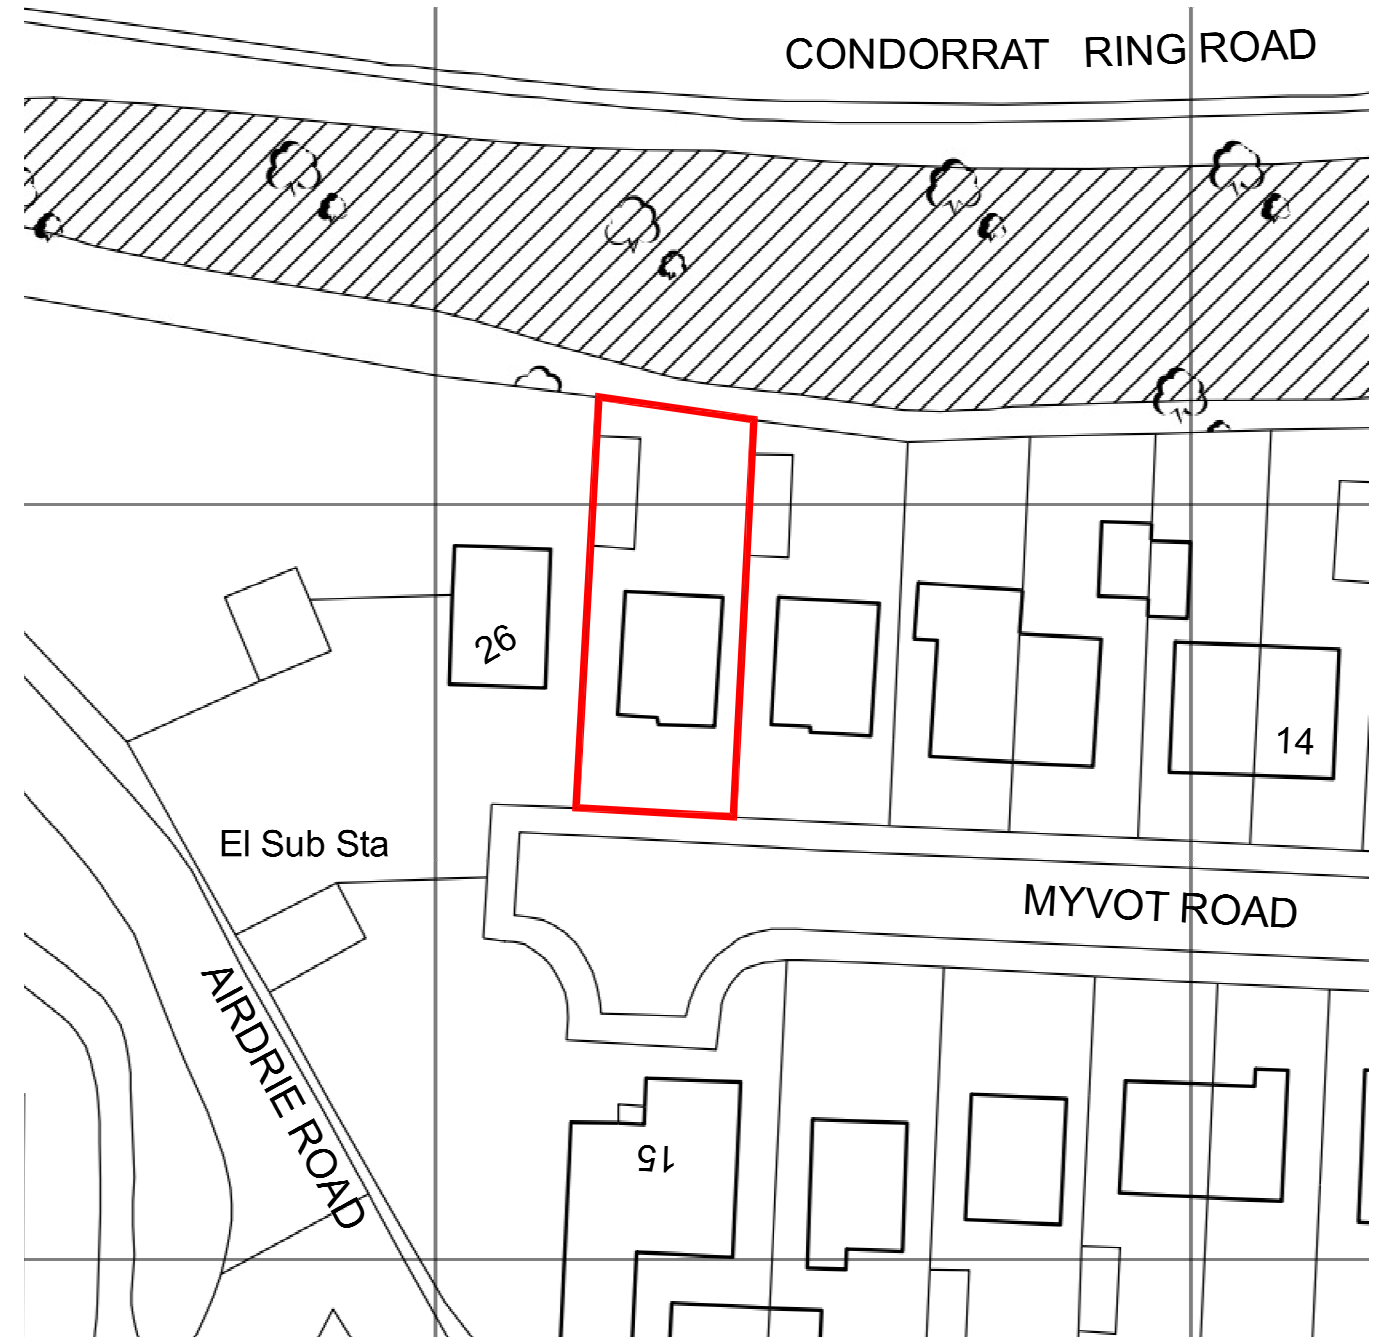

**Block Plan**  
Scale 1:500 @ A3

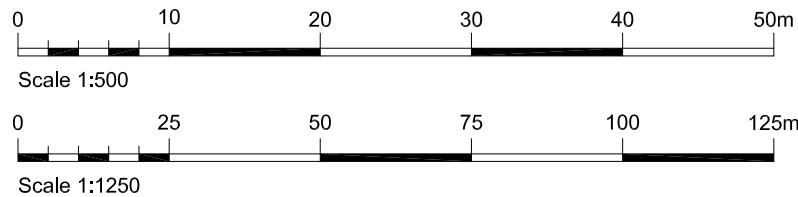

P L A N N I N G

<small>This drawing is the property of McMillan-Aided Design. Copyright is reserved by them and the drawing is issued on the condition that it is not copied, reproduced, retained or disclosed to any unauthorised person, either wholly or in part without the consent in writing of McMillan-Aided Design Ltd.</small> <small>Do not scale this drawing, other than for planning purposes. All dimensions are to be checked on site before any work proceeds. Any errors or omissions are to be reported to McMillan-Aided Design Ltd. If in doubt ask.</small> <small>This drawing is to be read in conjunction with all the relevant consultants and/or specialists drawings or documents and any discrepancies or variations are to be notified to McMillan-Aided Design Ltd before the affected work commences.</small>	Client <b>MR + MRS D. McMANUS</b>	 <b>McMillan-Aided Design</b> 83a Craigend Road, Cumbernauld, Glasgow, G67 4JX T : 07785 735702 E : m-ad@sky.com	Rev.
	Project <b>SINGLE STOREY FRONT EXTENSION 24 MYVOT ROAD, CUMBERNAULD, GLASGOW G67 4NA</b>		
Job No. <b>2408</b>	Date <b>MAR 2024</b>	Scale <b>1:1250/500 @ A3</b>	Dwg No. <b>2408-000</b>