

KEY:	
Boundary	
Area of Works	

Ghyllgrove


Ghyllgrove
Primary
School

SS14 2BG

Sch

Proposed location
of New Gates
1.8m Height
5.5m wide

Current
Gate
location
1.8m Height
5.5m wide

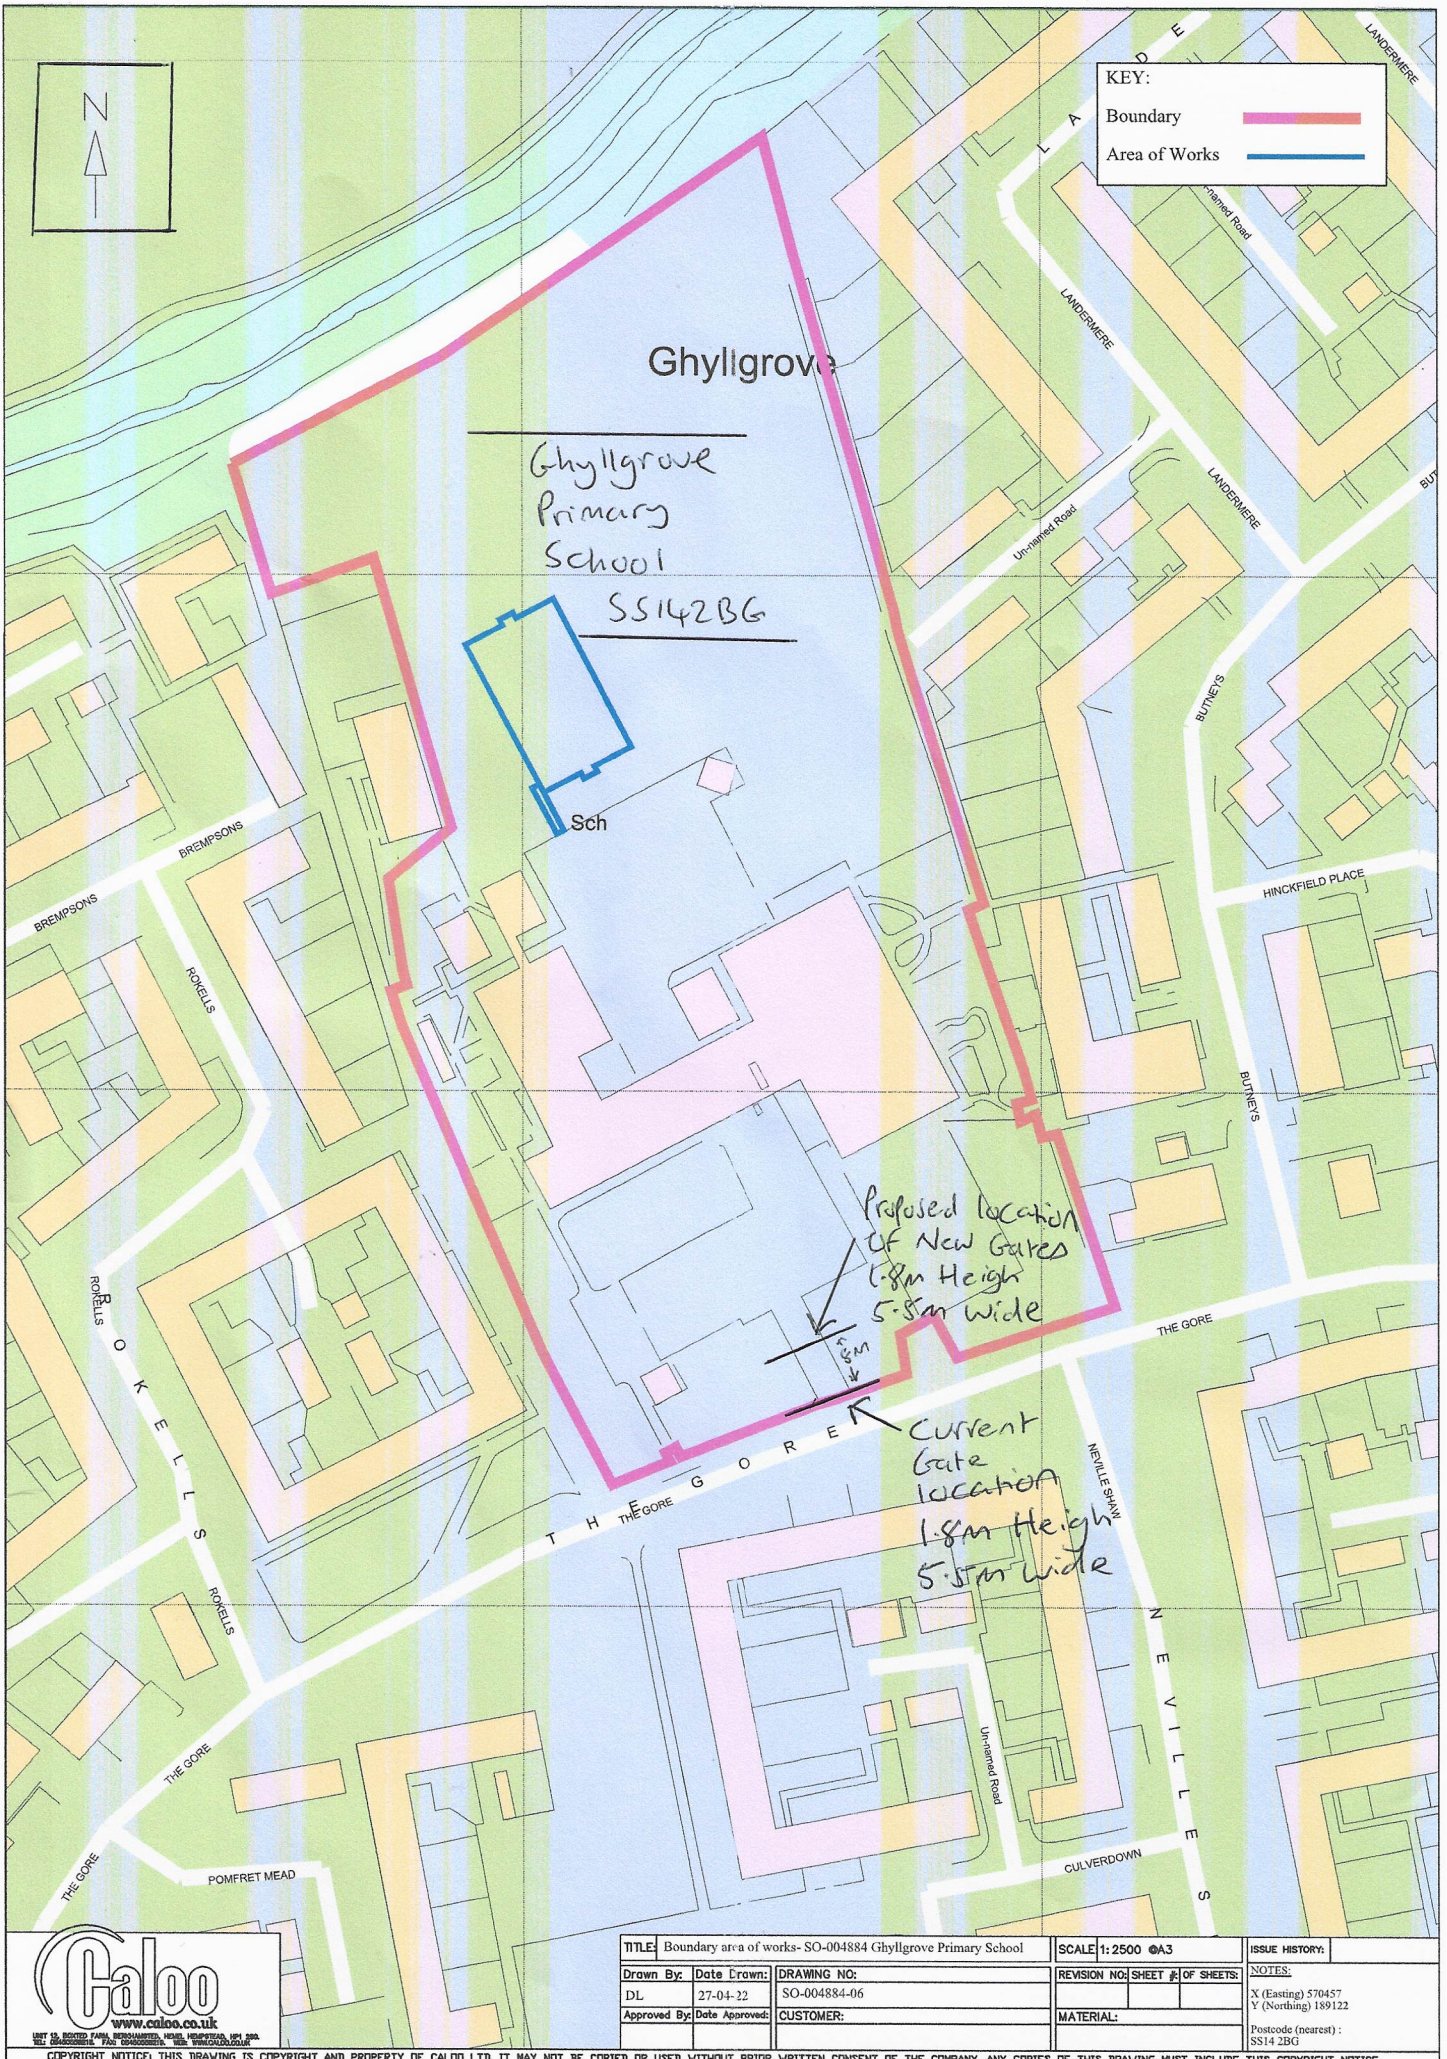

TITLE: Boundary area of works- SO-004884 Ghyllgrove Primary School		SCALE: 1:2500 @A3	ISSUE HISTORY:
Drawn By: DL	Date Drawn: 27-04-22	DRAWING NO: SO-004884-06	REVISION NO: SHEET # OF SHEETS:
Approved By:	Date Approved:	CUSTOMER:	MATERIAL:
NOTES:			X (Easting) 570457
			Y (Northing) 189122
			Postcode (nearest): SS14 2BG

COPYRIGHT NOTICE: THIS DRAWING IS COPYRIGHT AND PROPERTY OF CALOO LTD. IT MAY NOT BE COPIED OR USED WITHOUT PRIOR WRITTEN CONSENT OF THE COMPANY. ANY COPIES OF THIS DRAWING MUST INCLUDE THIS COPYRIGHT NOTICE.