


Proposed Gates

1 x Double leaf vehicle gate 2m high x 5.5m opening clad with twin wire mesh

2 x 150mm posts with anti-trap hinges

Powder coated green

All necessary groundworks

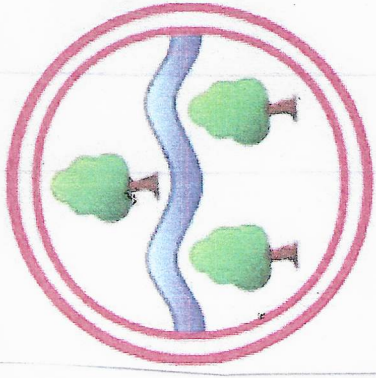


Ghyllgrove Primary School

The Gore


Basildon

SS14 2BG

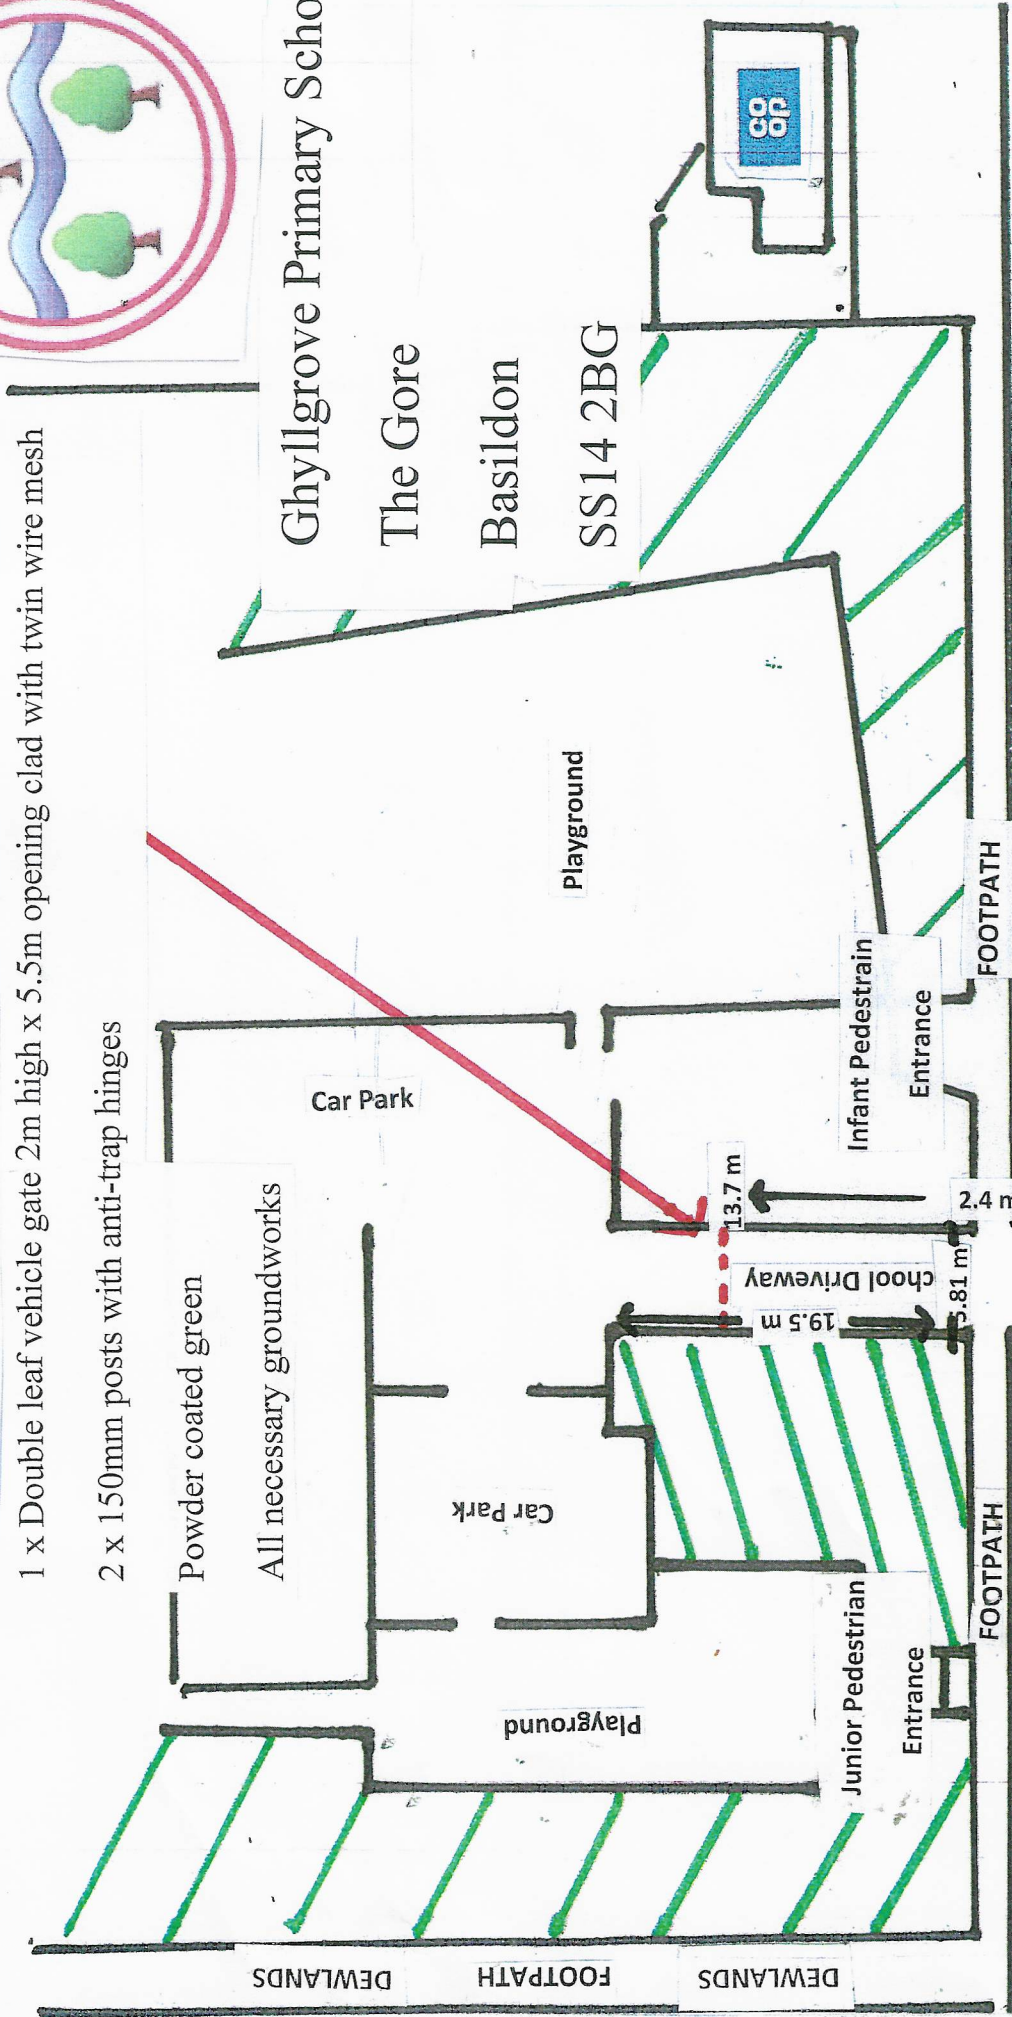

THE GORE

NEVILLE SHAW

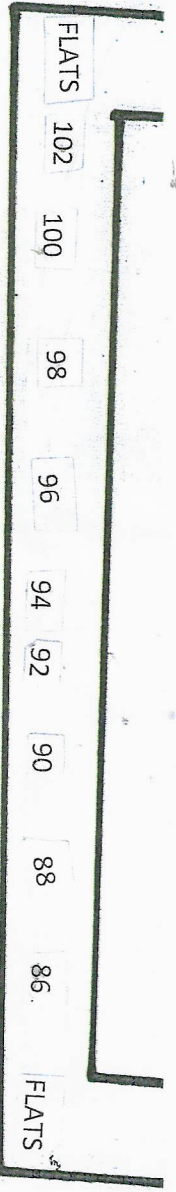

THE GORE