




**Volume Calculations
(Existing Barn)**
32m x 53.6sqm = 1,715.2m³

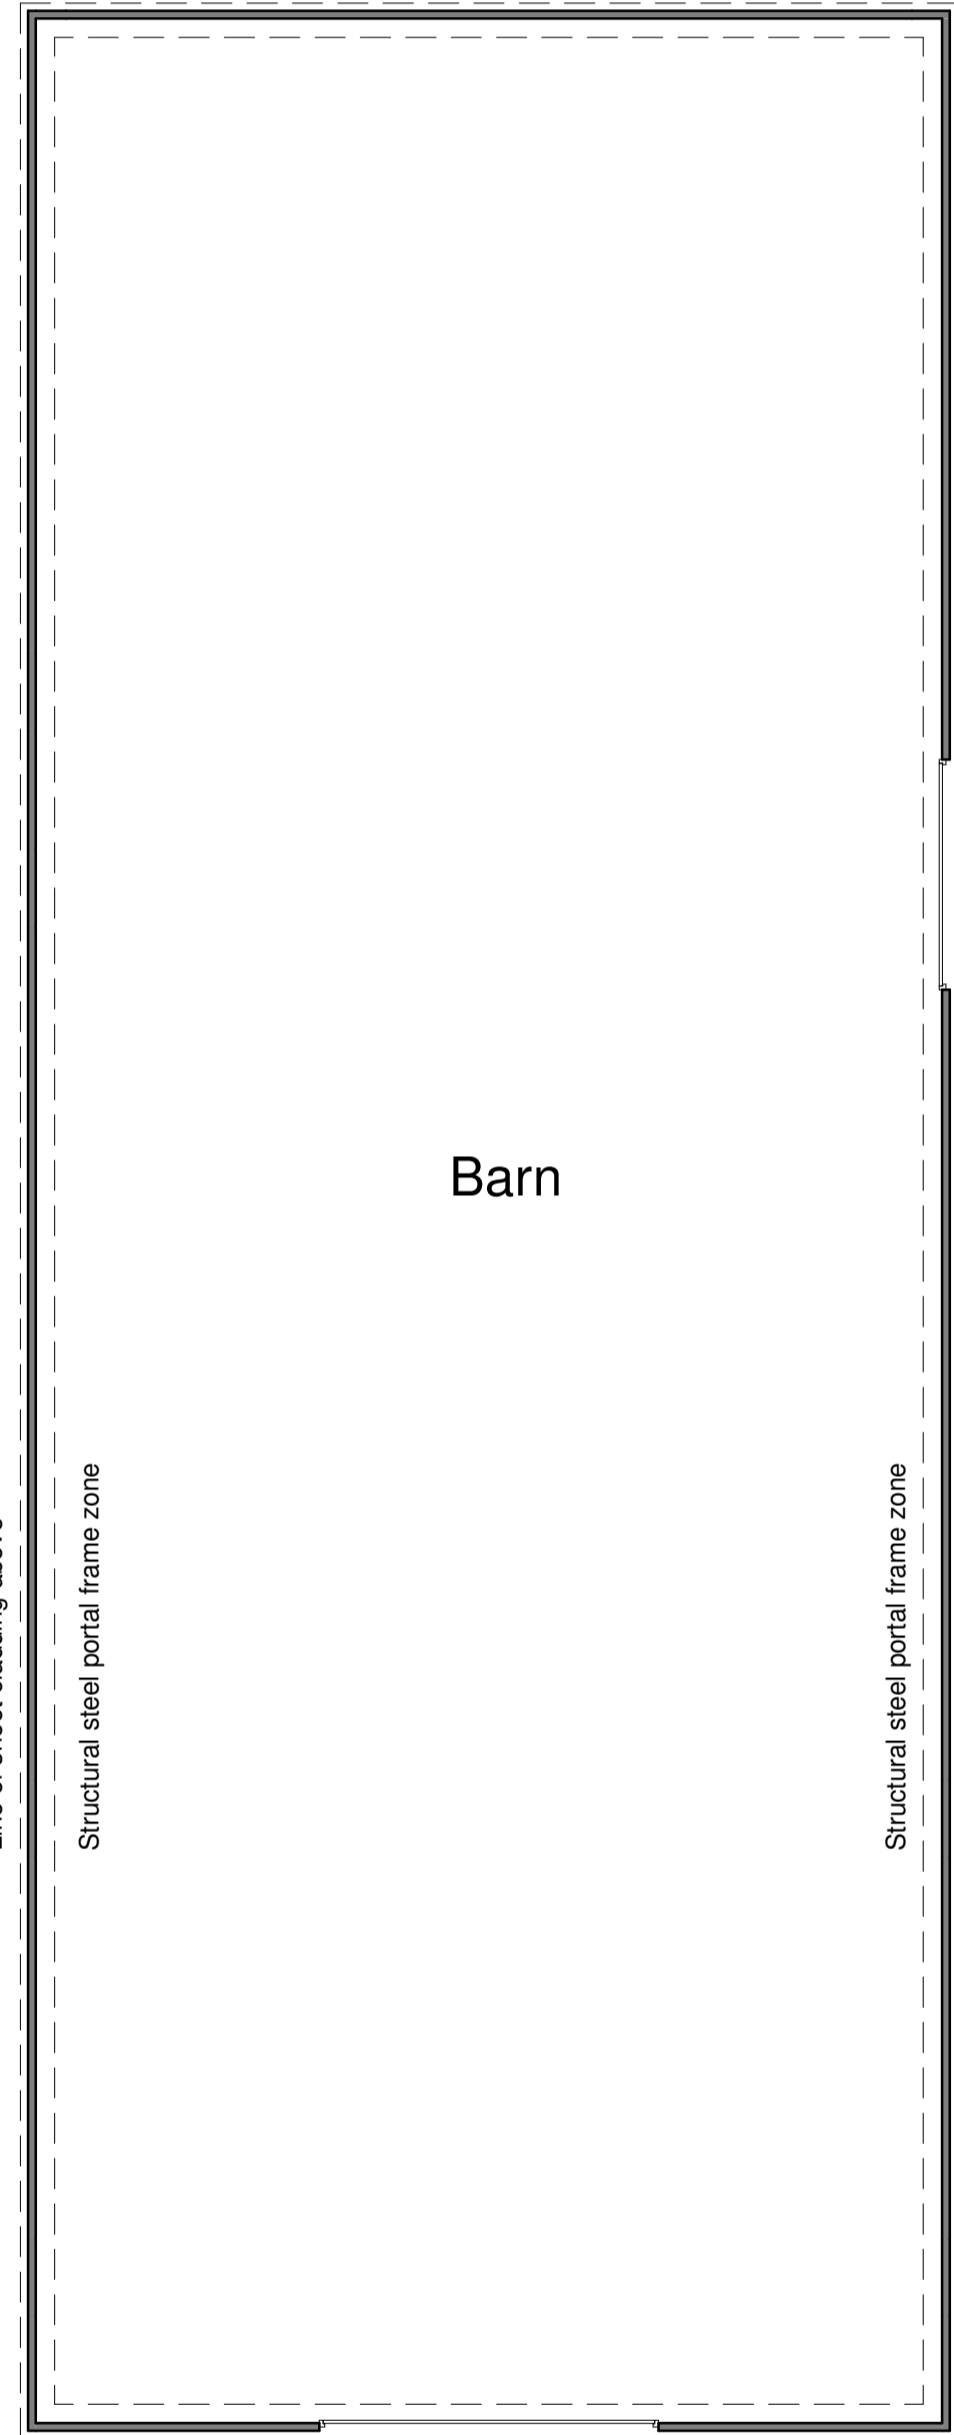


1 | Ex Level 0
1 : 100

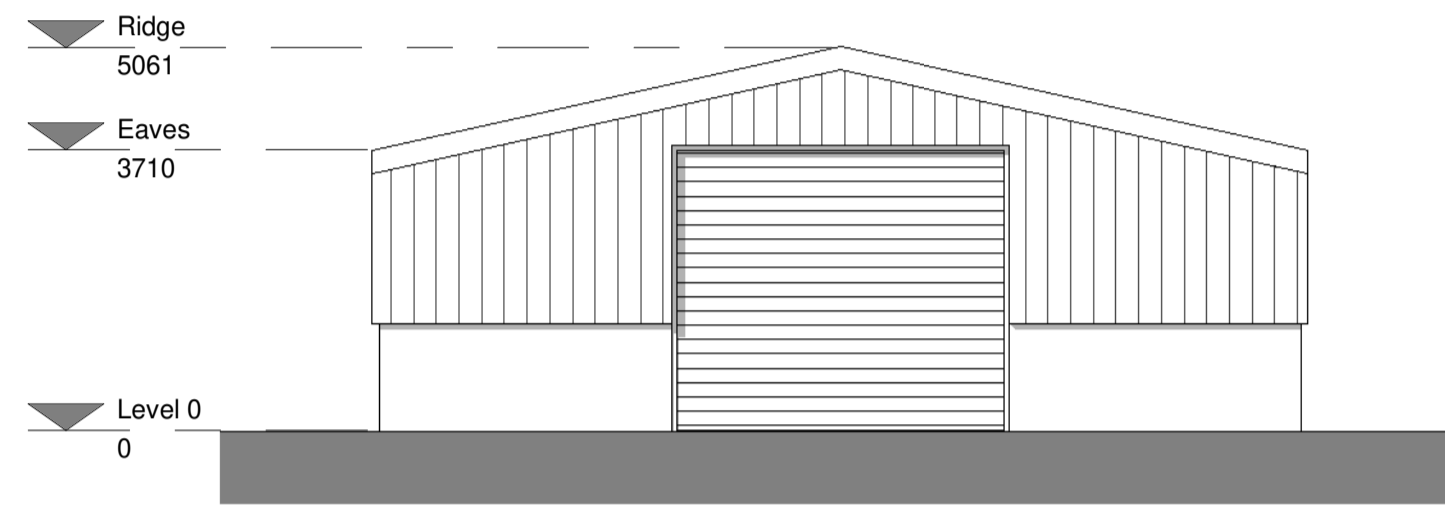


2 | Ex South Elevation
1 : 100

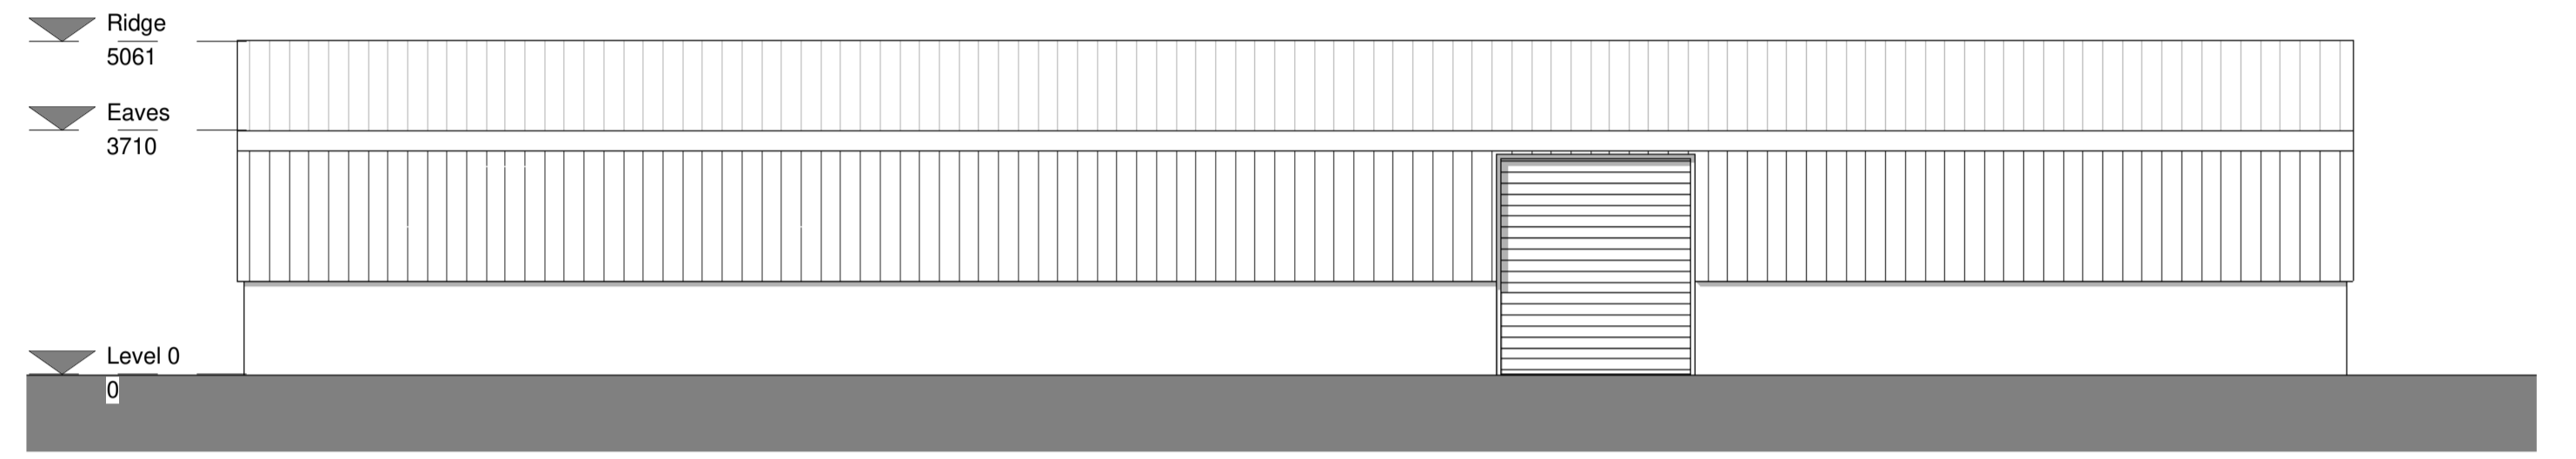


3 | Ex East Elevation
1 : 100

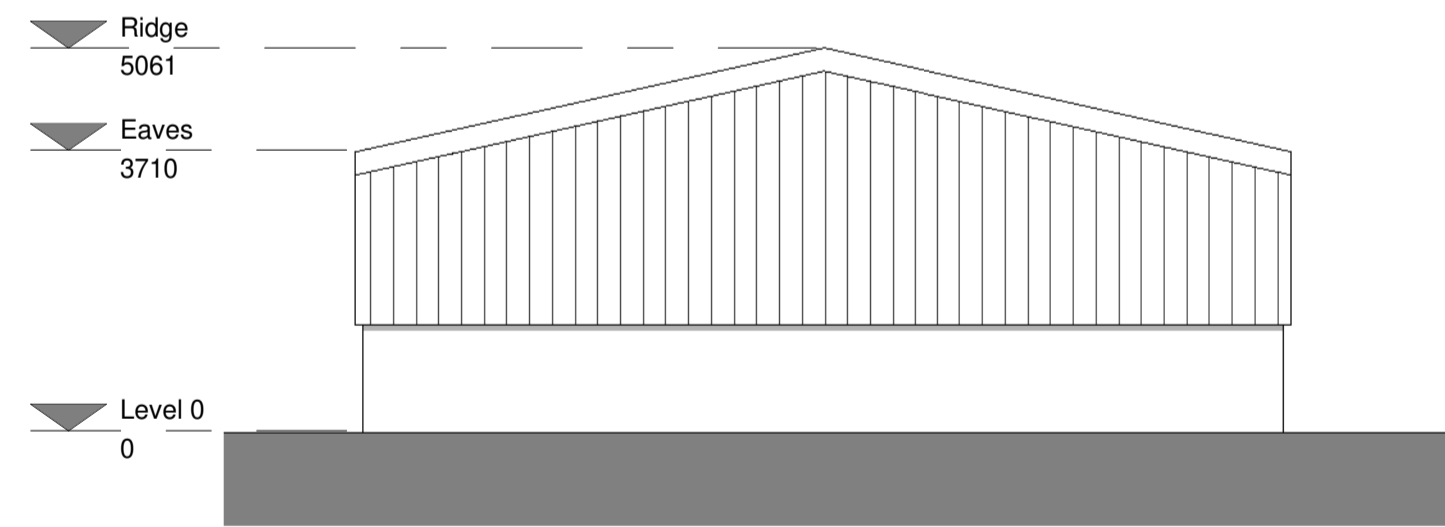

4 | Ex North Elevation
1 : 100

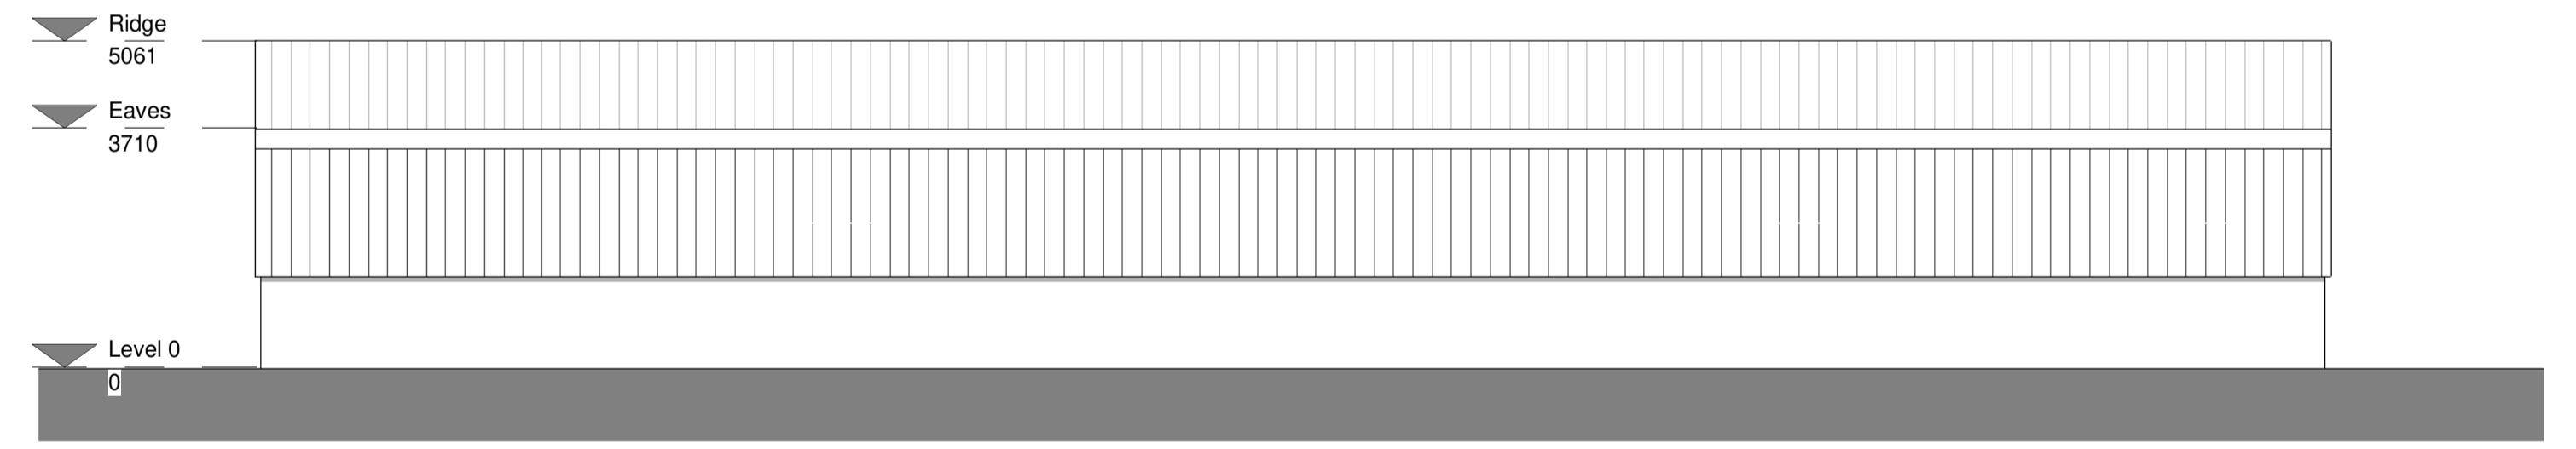

5 | Ex West Elevation
1 : 100

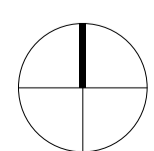

0m 2m 4m 6m 8m

CDM REGULATIONS 2015. All current drawings and specifications for the project must be read in conjunction with the Designer's Hazard and Environment Assessment Record. All intellectual property rights reserved.

Designed with reference to the surveys, information and reports listed: Ordnance Survey Promap, Licence number 10002432

James Kelly Architects Ltd t/a Solid Void – 16 Woolfenden Way, Wardle, OL12 9SS
Tel: 07949448088 – Email: solidvoid@outlook.com – Web: www.solidvoid.co.uk -
Company No. 08545034

Rev	Date	Description
-	22.10.23	First Issue
A	22.11.23	Planning Issue
B	04.12.23	Planning Issue

Dwn	Ckd	Drawn	JK
		Checked	JK
		Date	OCT 2023
		Scale @ A1	1 : 100

**Manchester Road Barn,
Burnley (2347)**
Existing Floor Plan and
Elevations

MRB-SVA-ZZ-ZZ-DR-A-2005
REV B
PLANNING

SOLIDVOID