



WEST ELEVATION

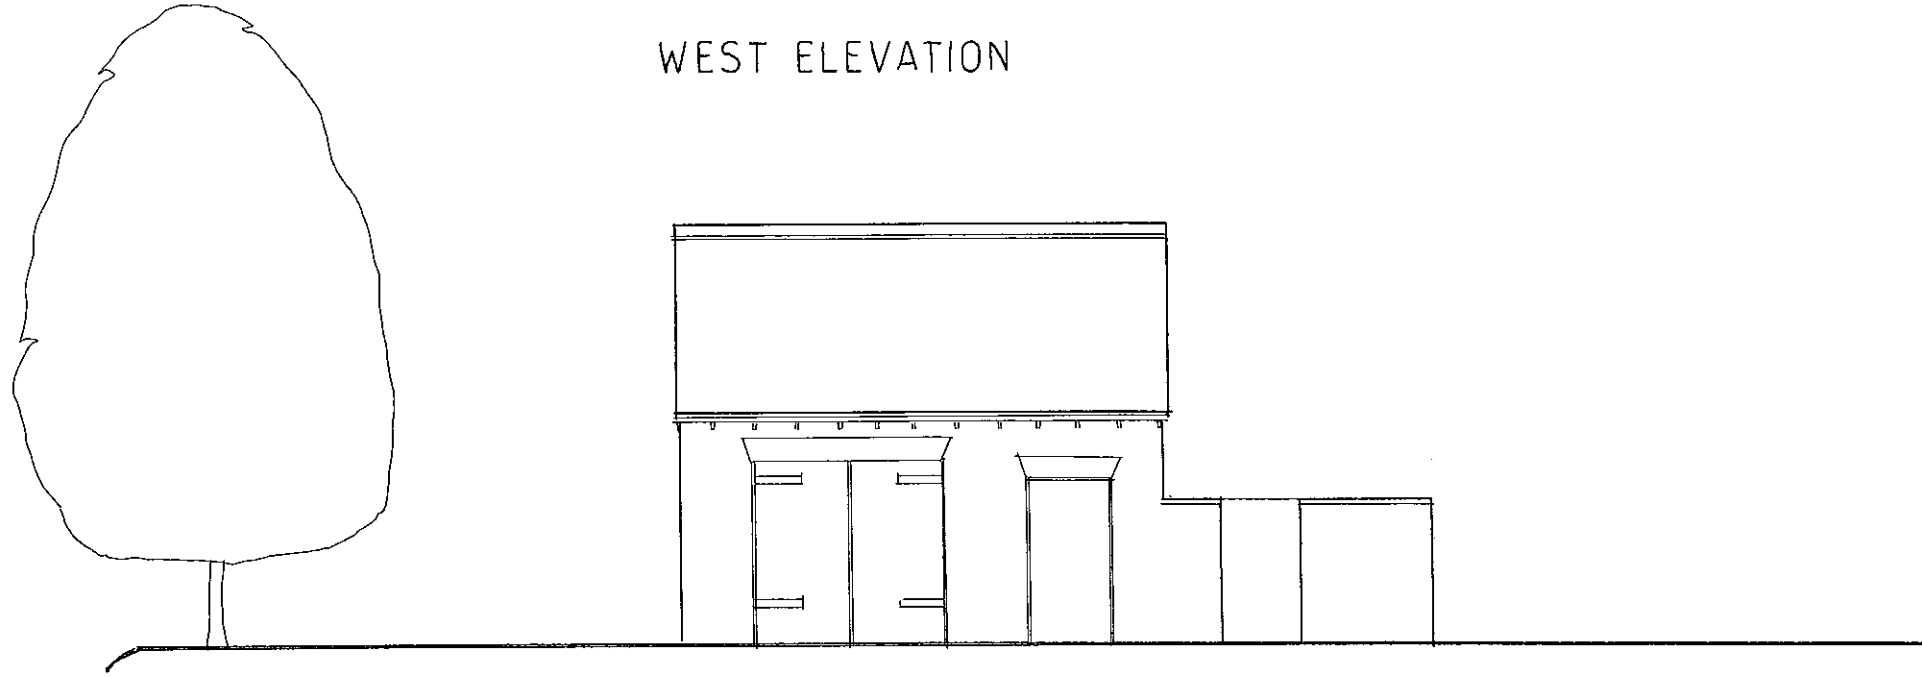

NORTH ELEVATION

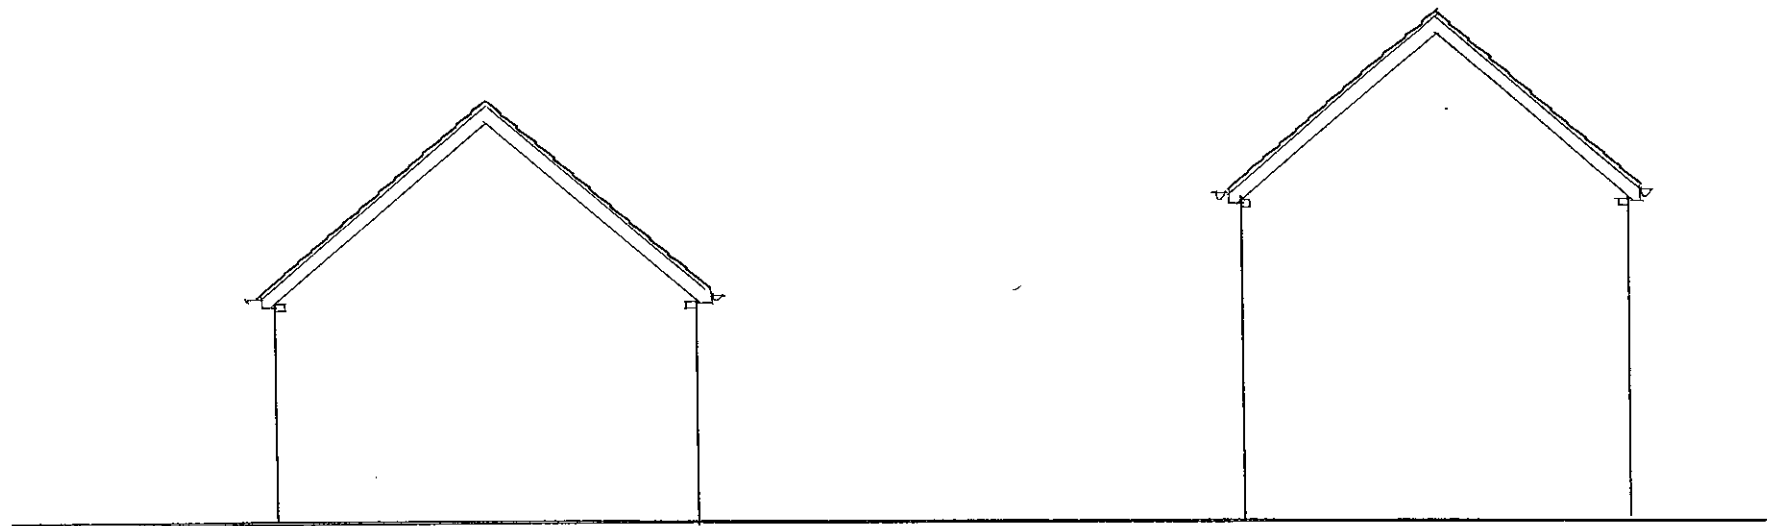

PLEASE NOTE: THE SLATE ROOF FINISH ON THE GARAGE TO BE EXTENDED HAS NOT YET BEEN FIXED / INSTALLED

THE OLD VICARAGE HORNINGSEA  
EXISTING ELEVATIONS & CROSS SECTIONS  
991/03 1:100 @ A3 FEBRUARY 2024  
Julie Barnes Architect