



SOUTH EAST NORTH WEST

walls red brick
 roof clay
 main brick
 horizontal white rendering


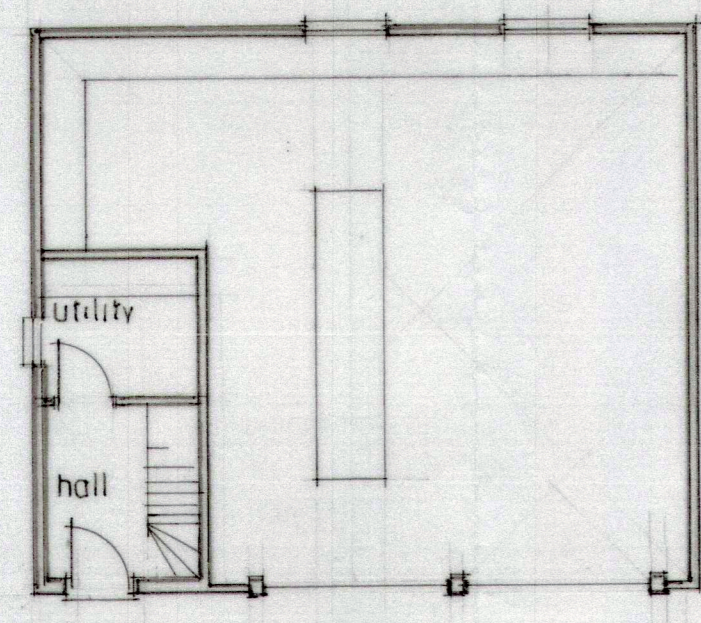


GROUND FLOOR


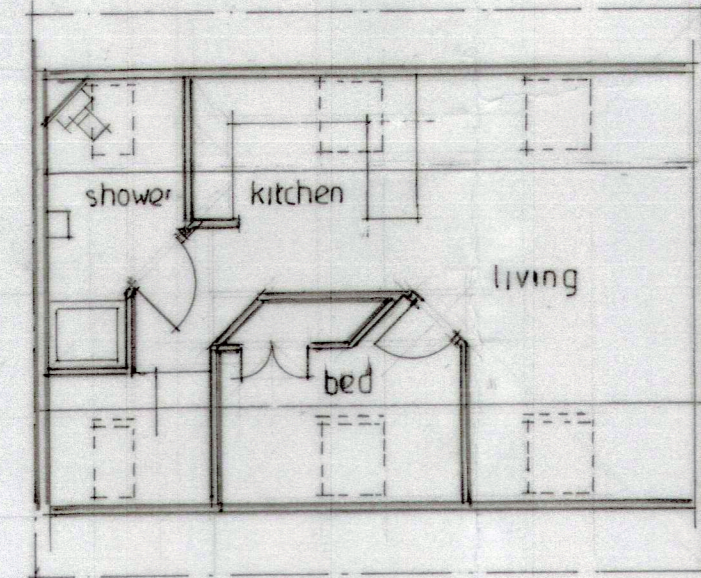


FIRST FLOOR

cart shed details

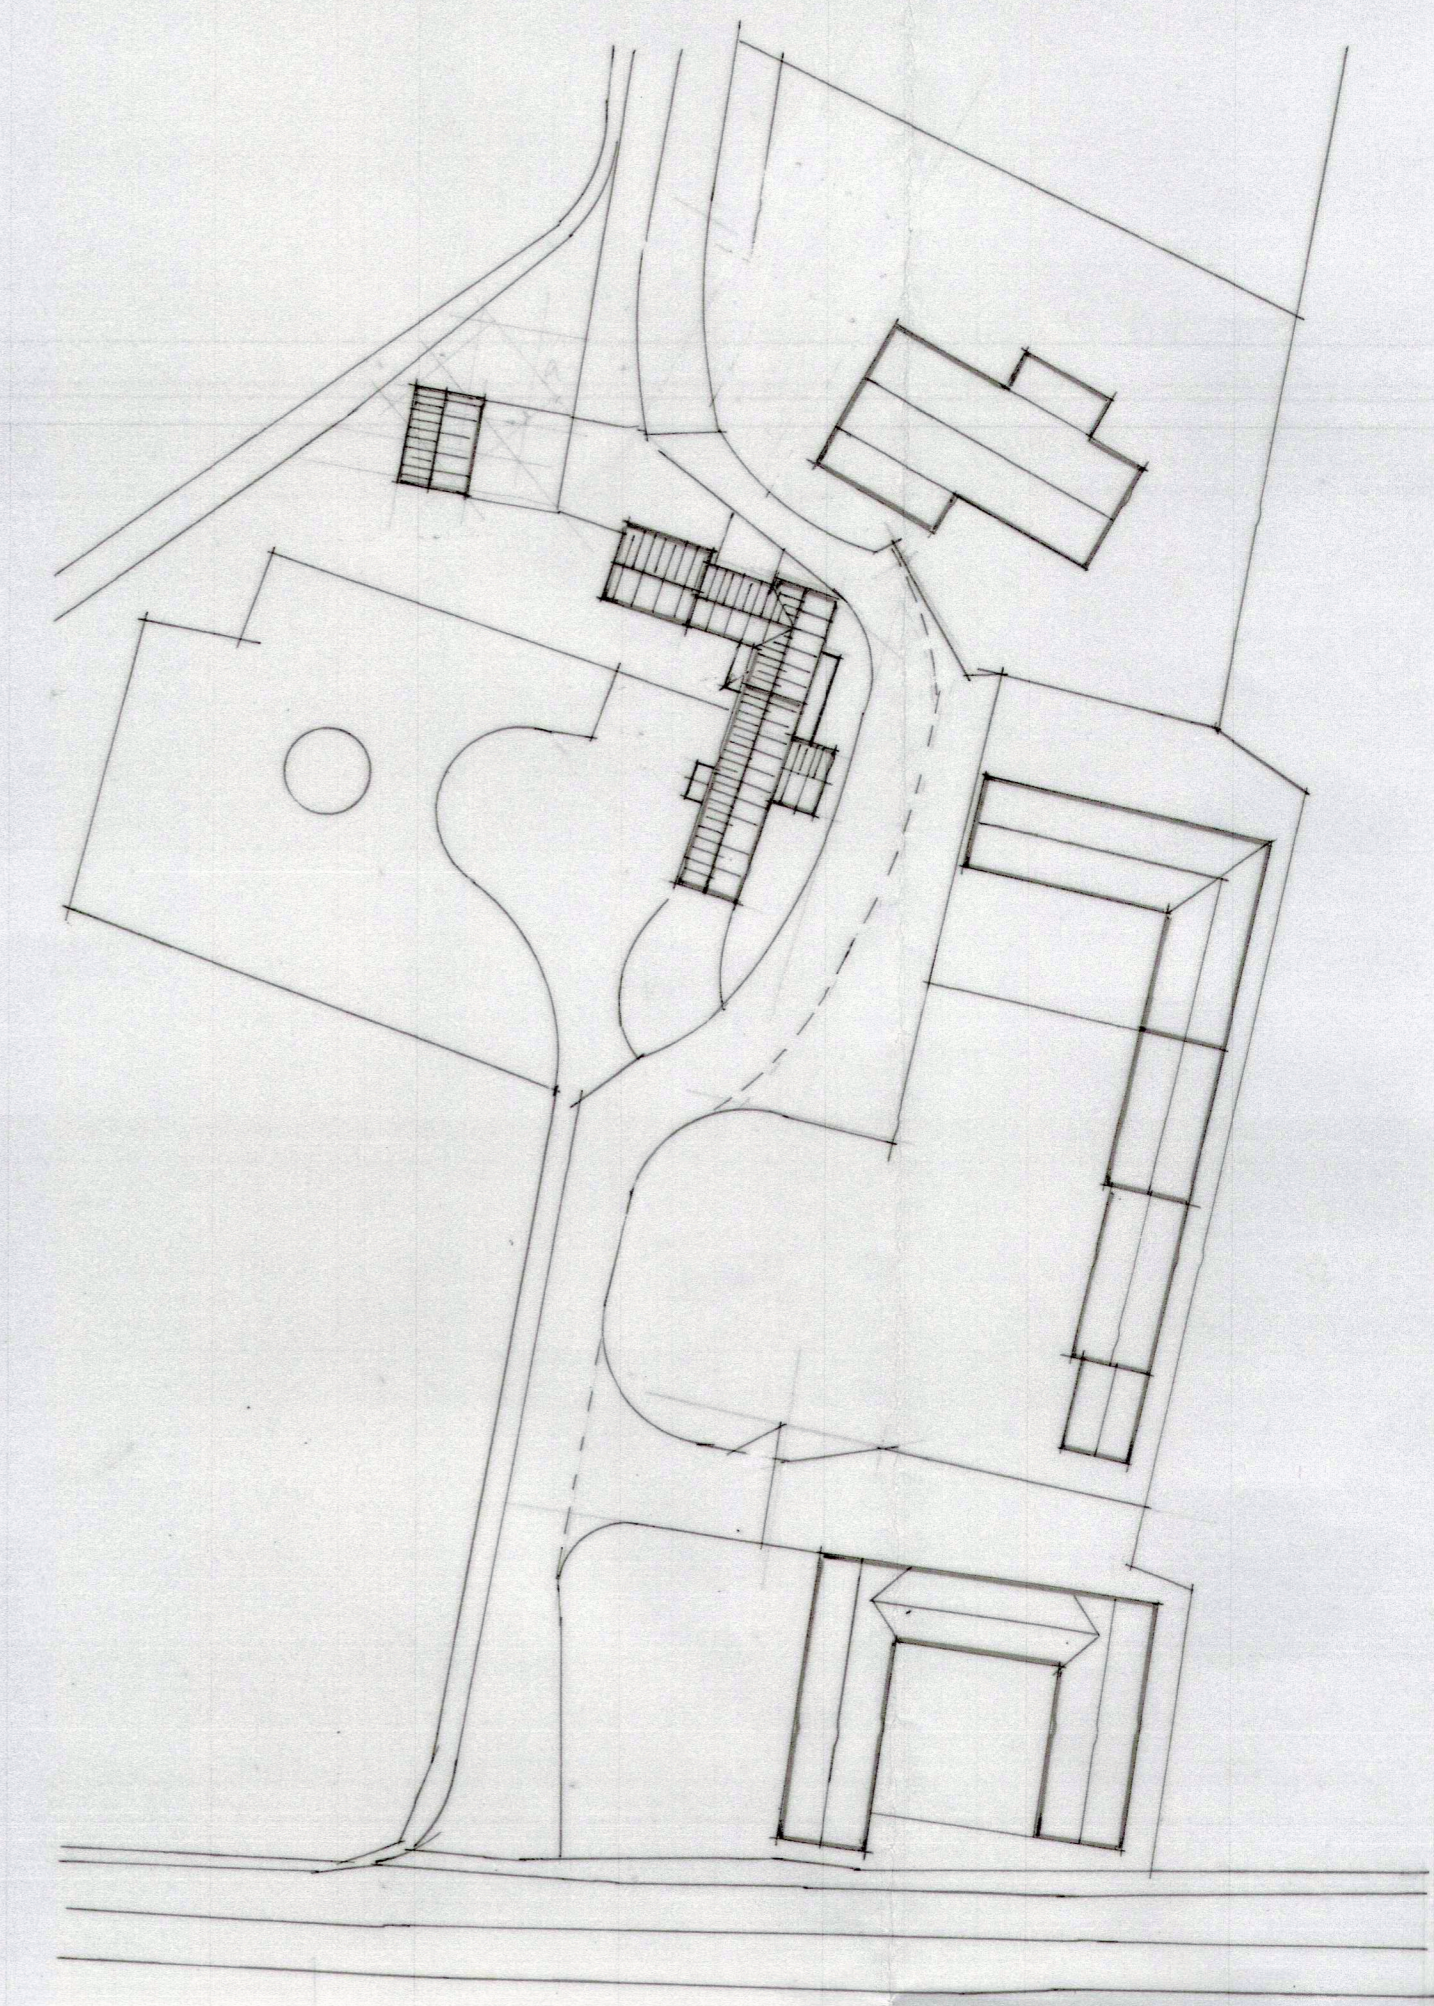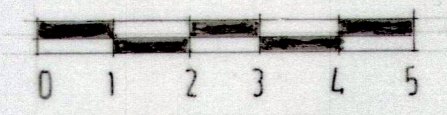

SITE LAYOUT PLAN

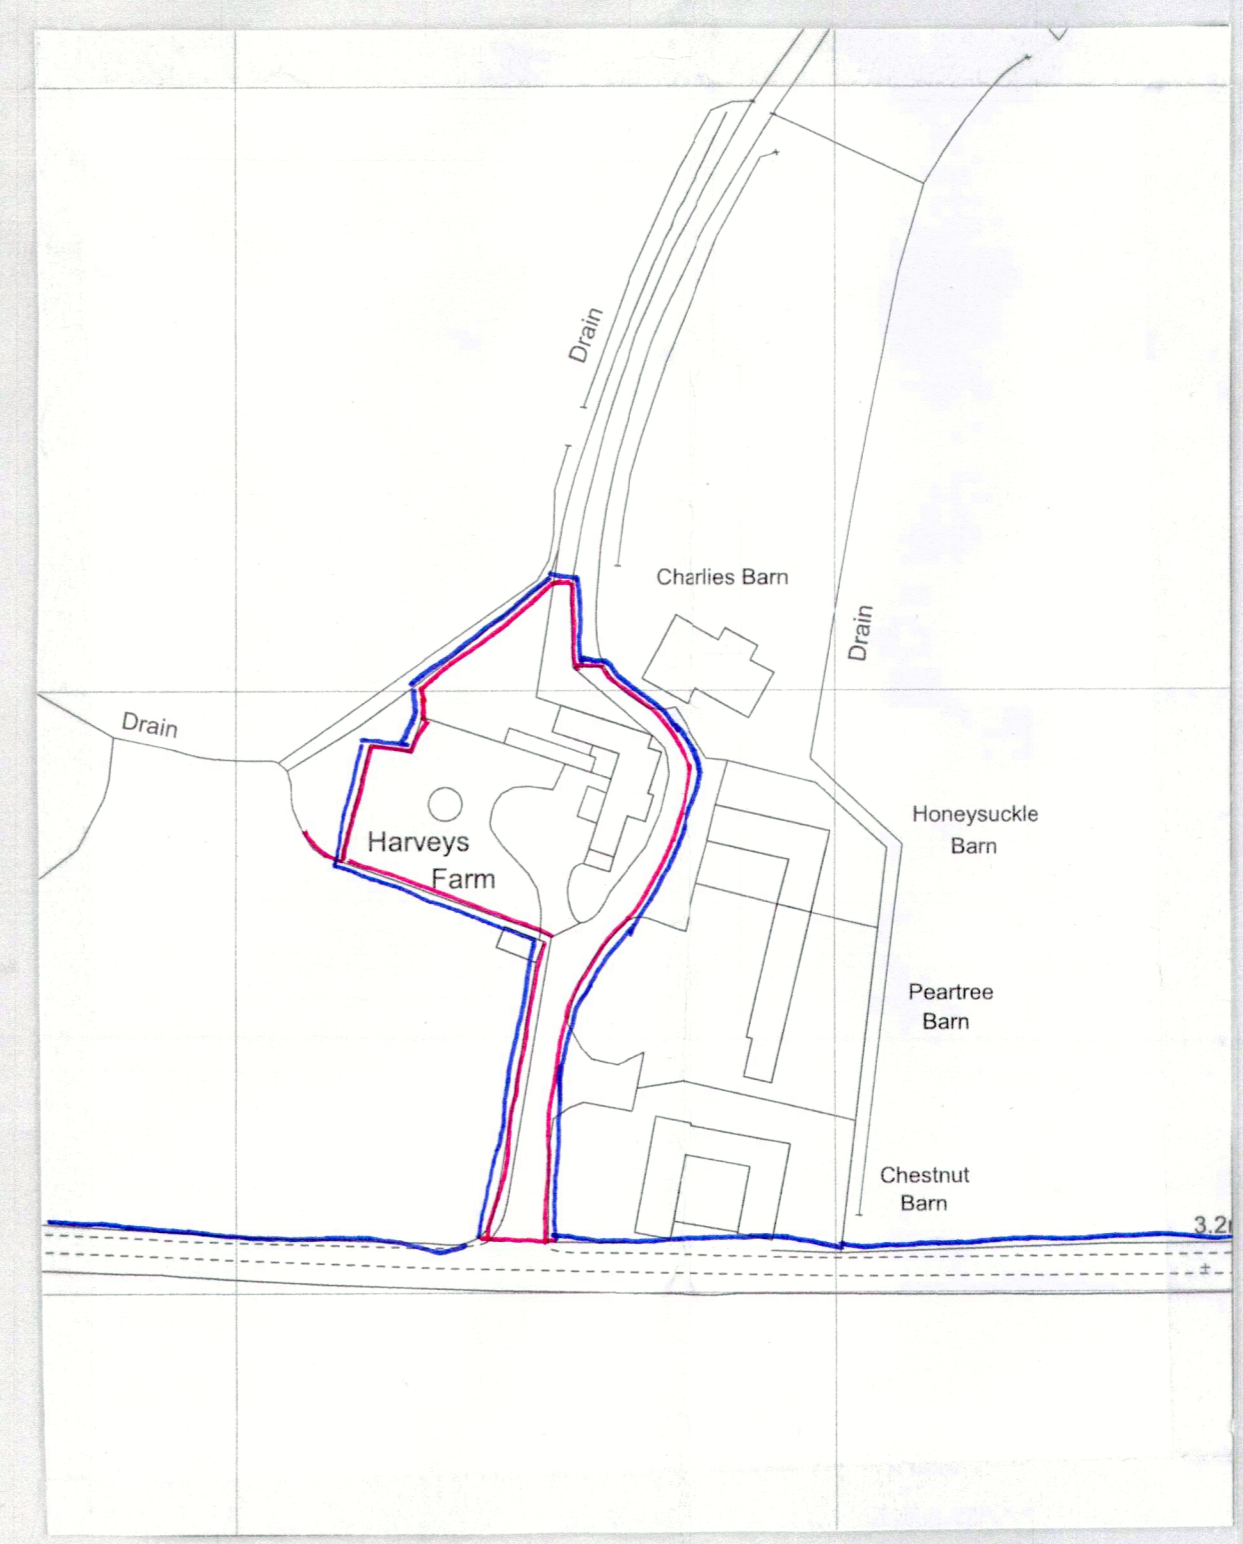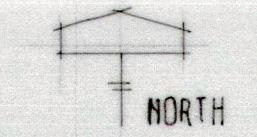

SITE LOCATION PLAN
1:250

Rev	Item	Date
Project PROPOSED PART REFORMATION WORKS AND CART SHED DETAIL WITHIN THE GROUNDS OF HARVEYS FARM, CALTHORPE STREET, INGHAM for Mr & Mrs M HARRIS		
Date	24.12.24	Job No. 901
Scale	1:1250 & 1:100	Draw No. 10
MICHAEL P COE ARCHITECTURAL SERVICES 3 CANTHUS HOUSE, MITRE TAVERN YARD NORTH WALSHAM, NORFOLK NR25 0BN Tel 01692 402217 Fax 01692 407406		