



Site road bank
 real living part of
 road which is
 not shown


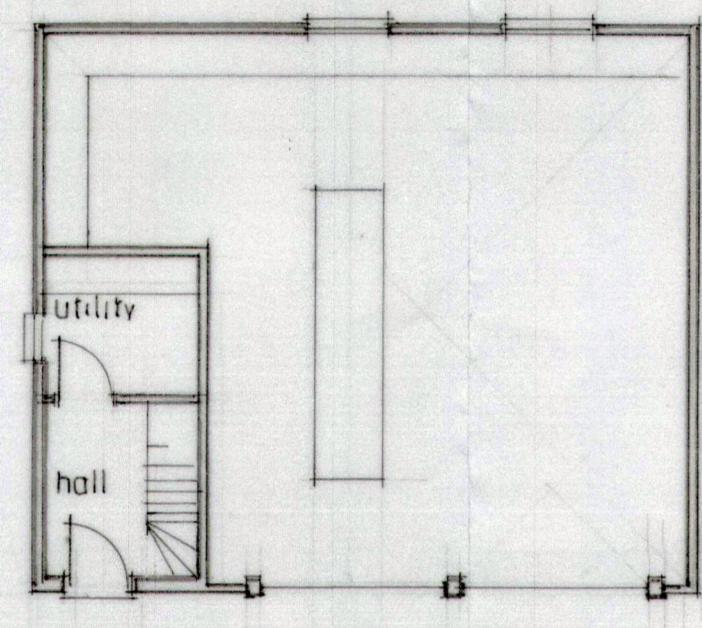


GROUND FLOOR

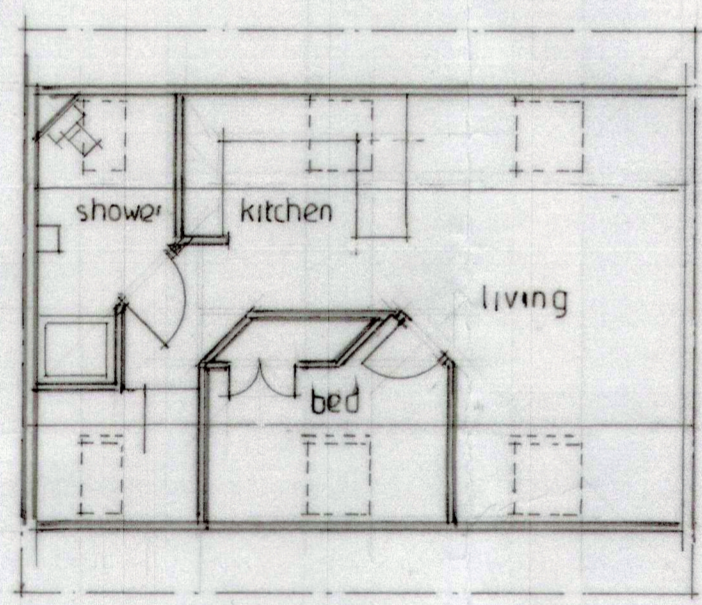


FIRST FLOOR



cart shed details

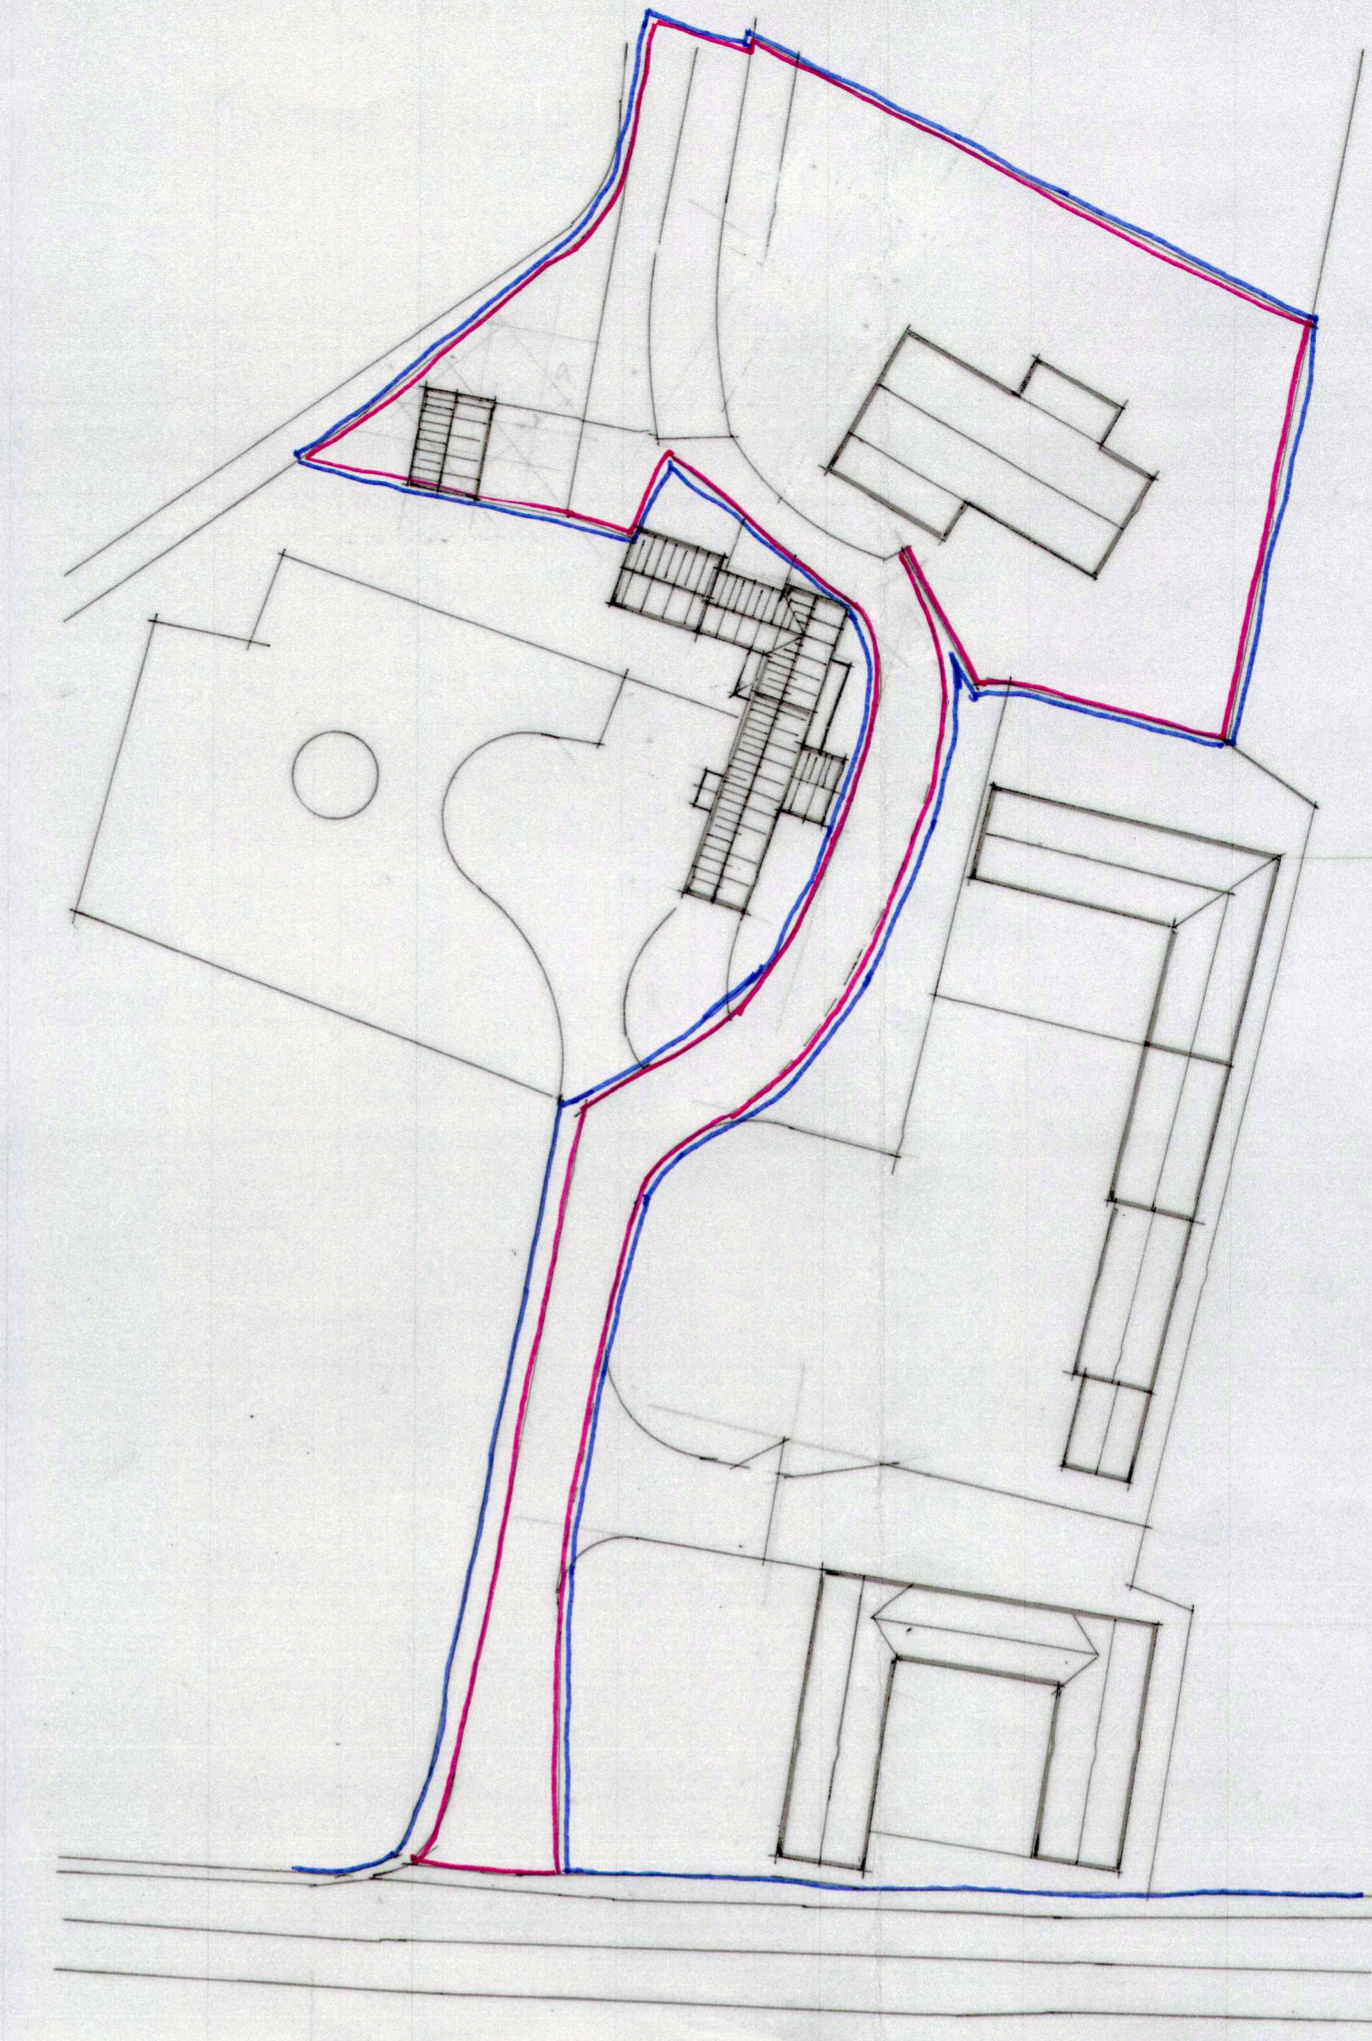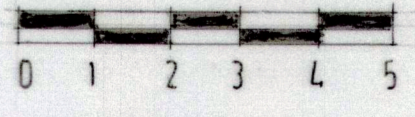

SITE LAYOUT PLANS 1:500 PROPOSED

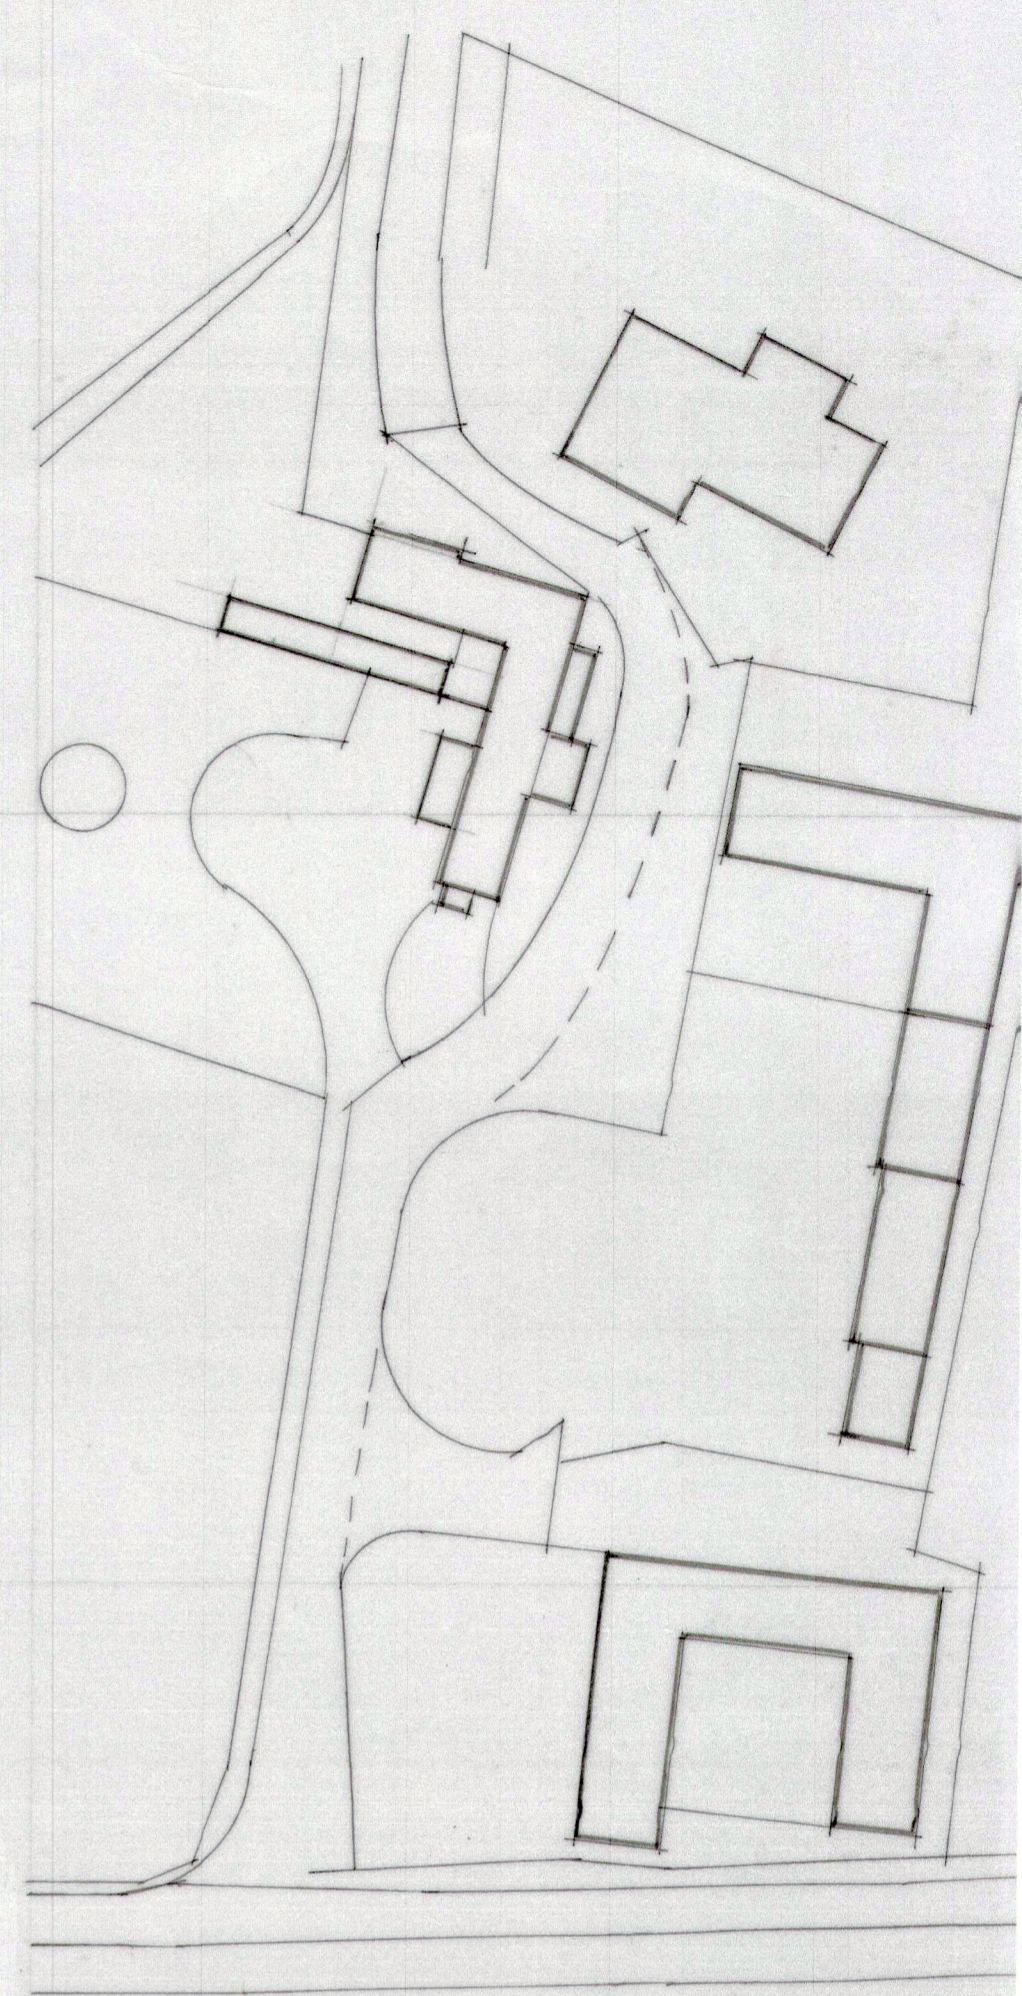

EXISTING

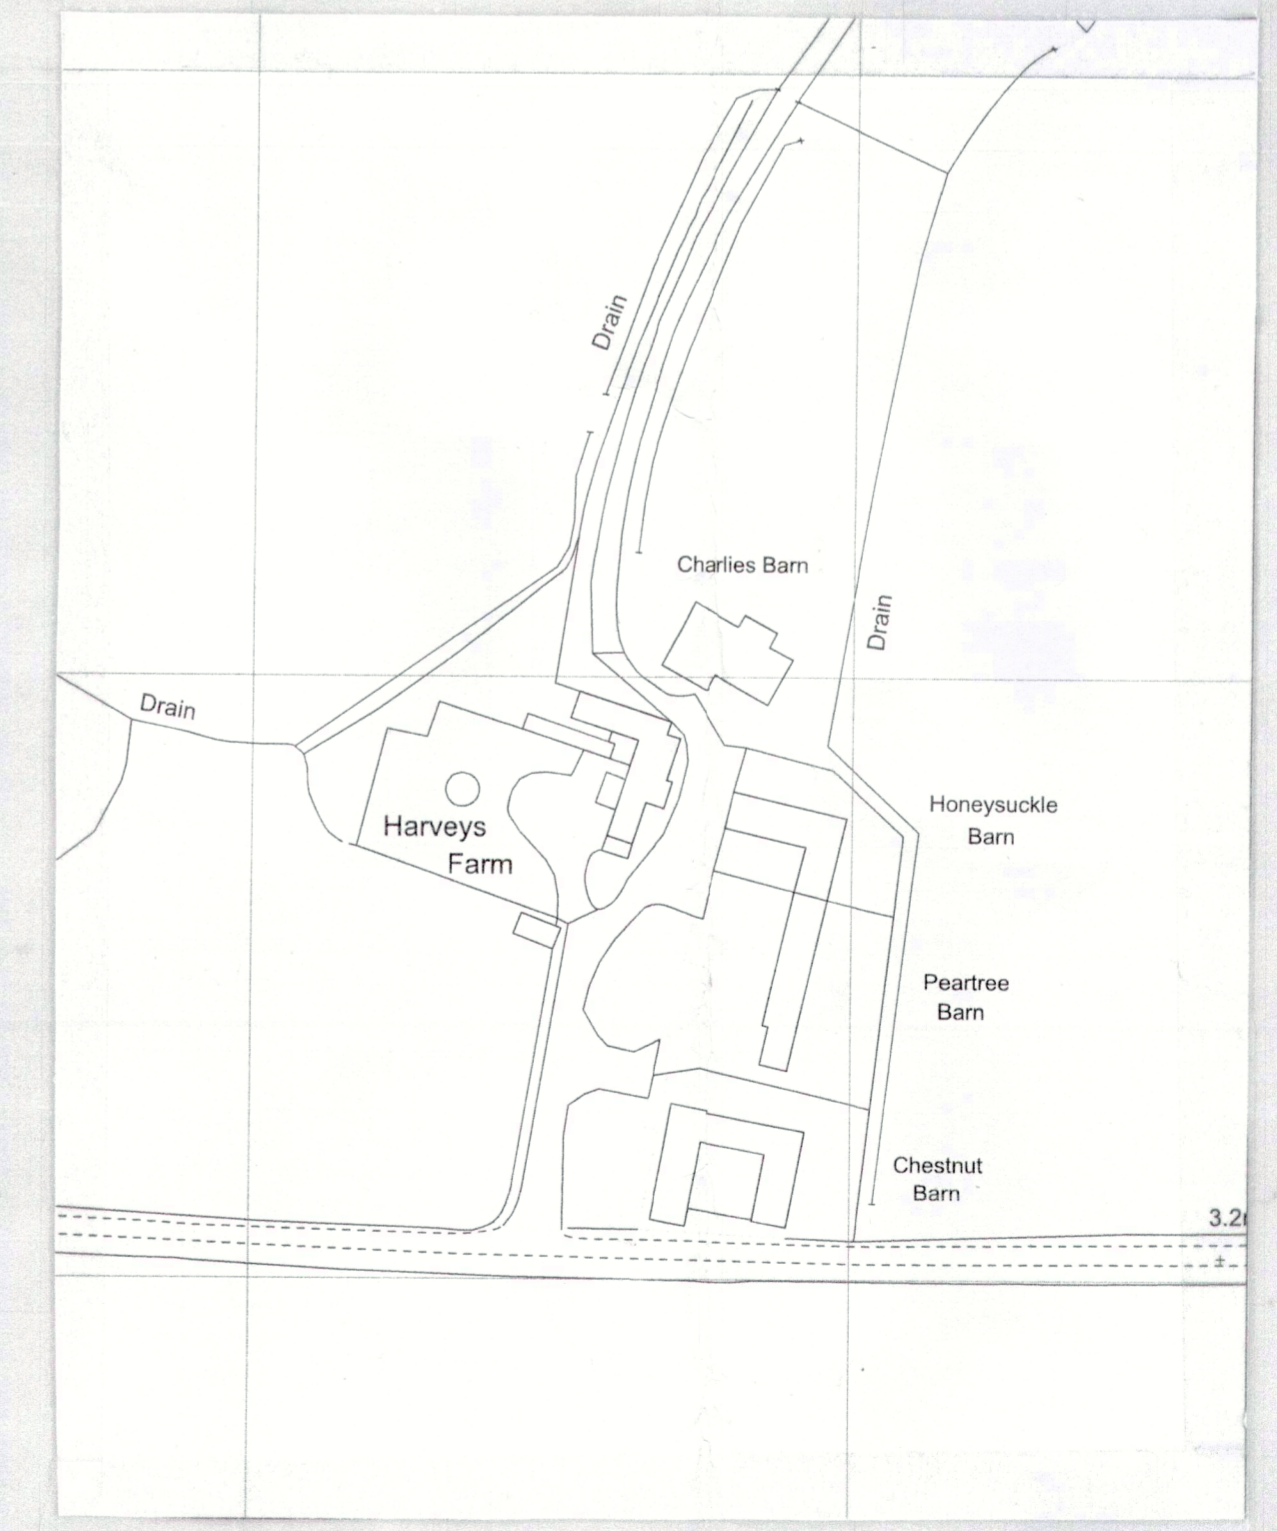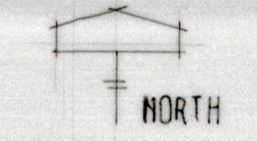

SITE LOCATION PLAN 1:250

Rev	Item	Date
Project PROPOSED PART REFORMATION WORKS AND CART SHED DETAIL WITHIN THE GROUNDS OF HARVEYS FARM CALTHORPE STREET INGHAM for Mr & Mrs M HARRIS		
Date	Job No	
Scale	Draw No	
MICHAEL P COE ARCHITECTURAL SERVICES 3. CANTHUS HOUSE, MITRE TAVERN YARD NORTH WALSHAM, NORFOLK NR28 0BN Tel 01692 402217 Fax 01692 407406		