


Details of the new rooflights R-02 (not to scale)

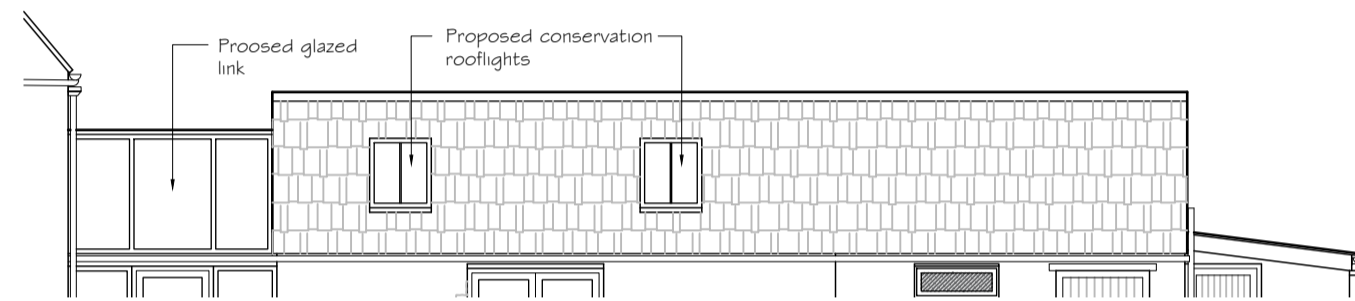


Details of the new rooflights R-01 (not to scale)



Rooflight Image - Velux GGL CK06



Rooflight Image - Velux GGL CK04

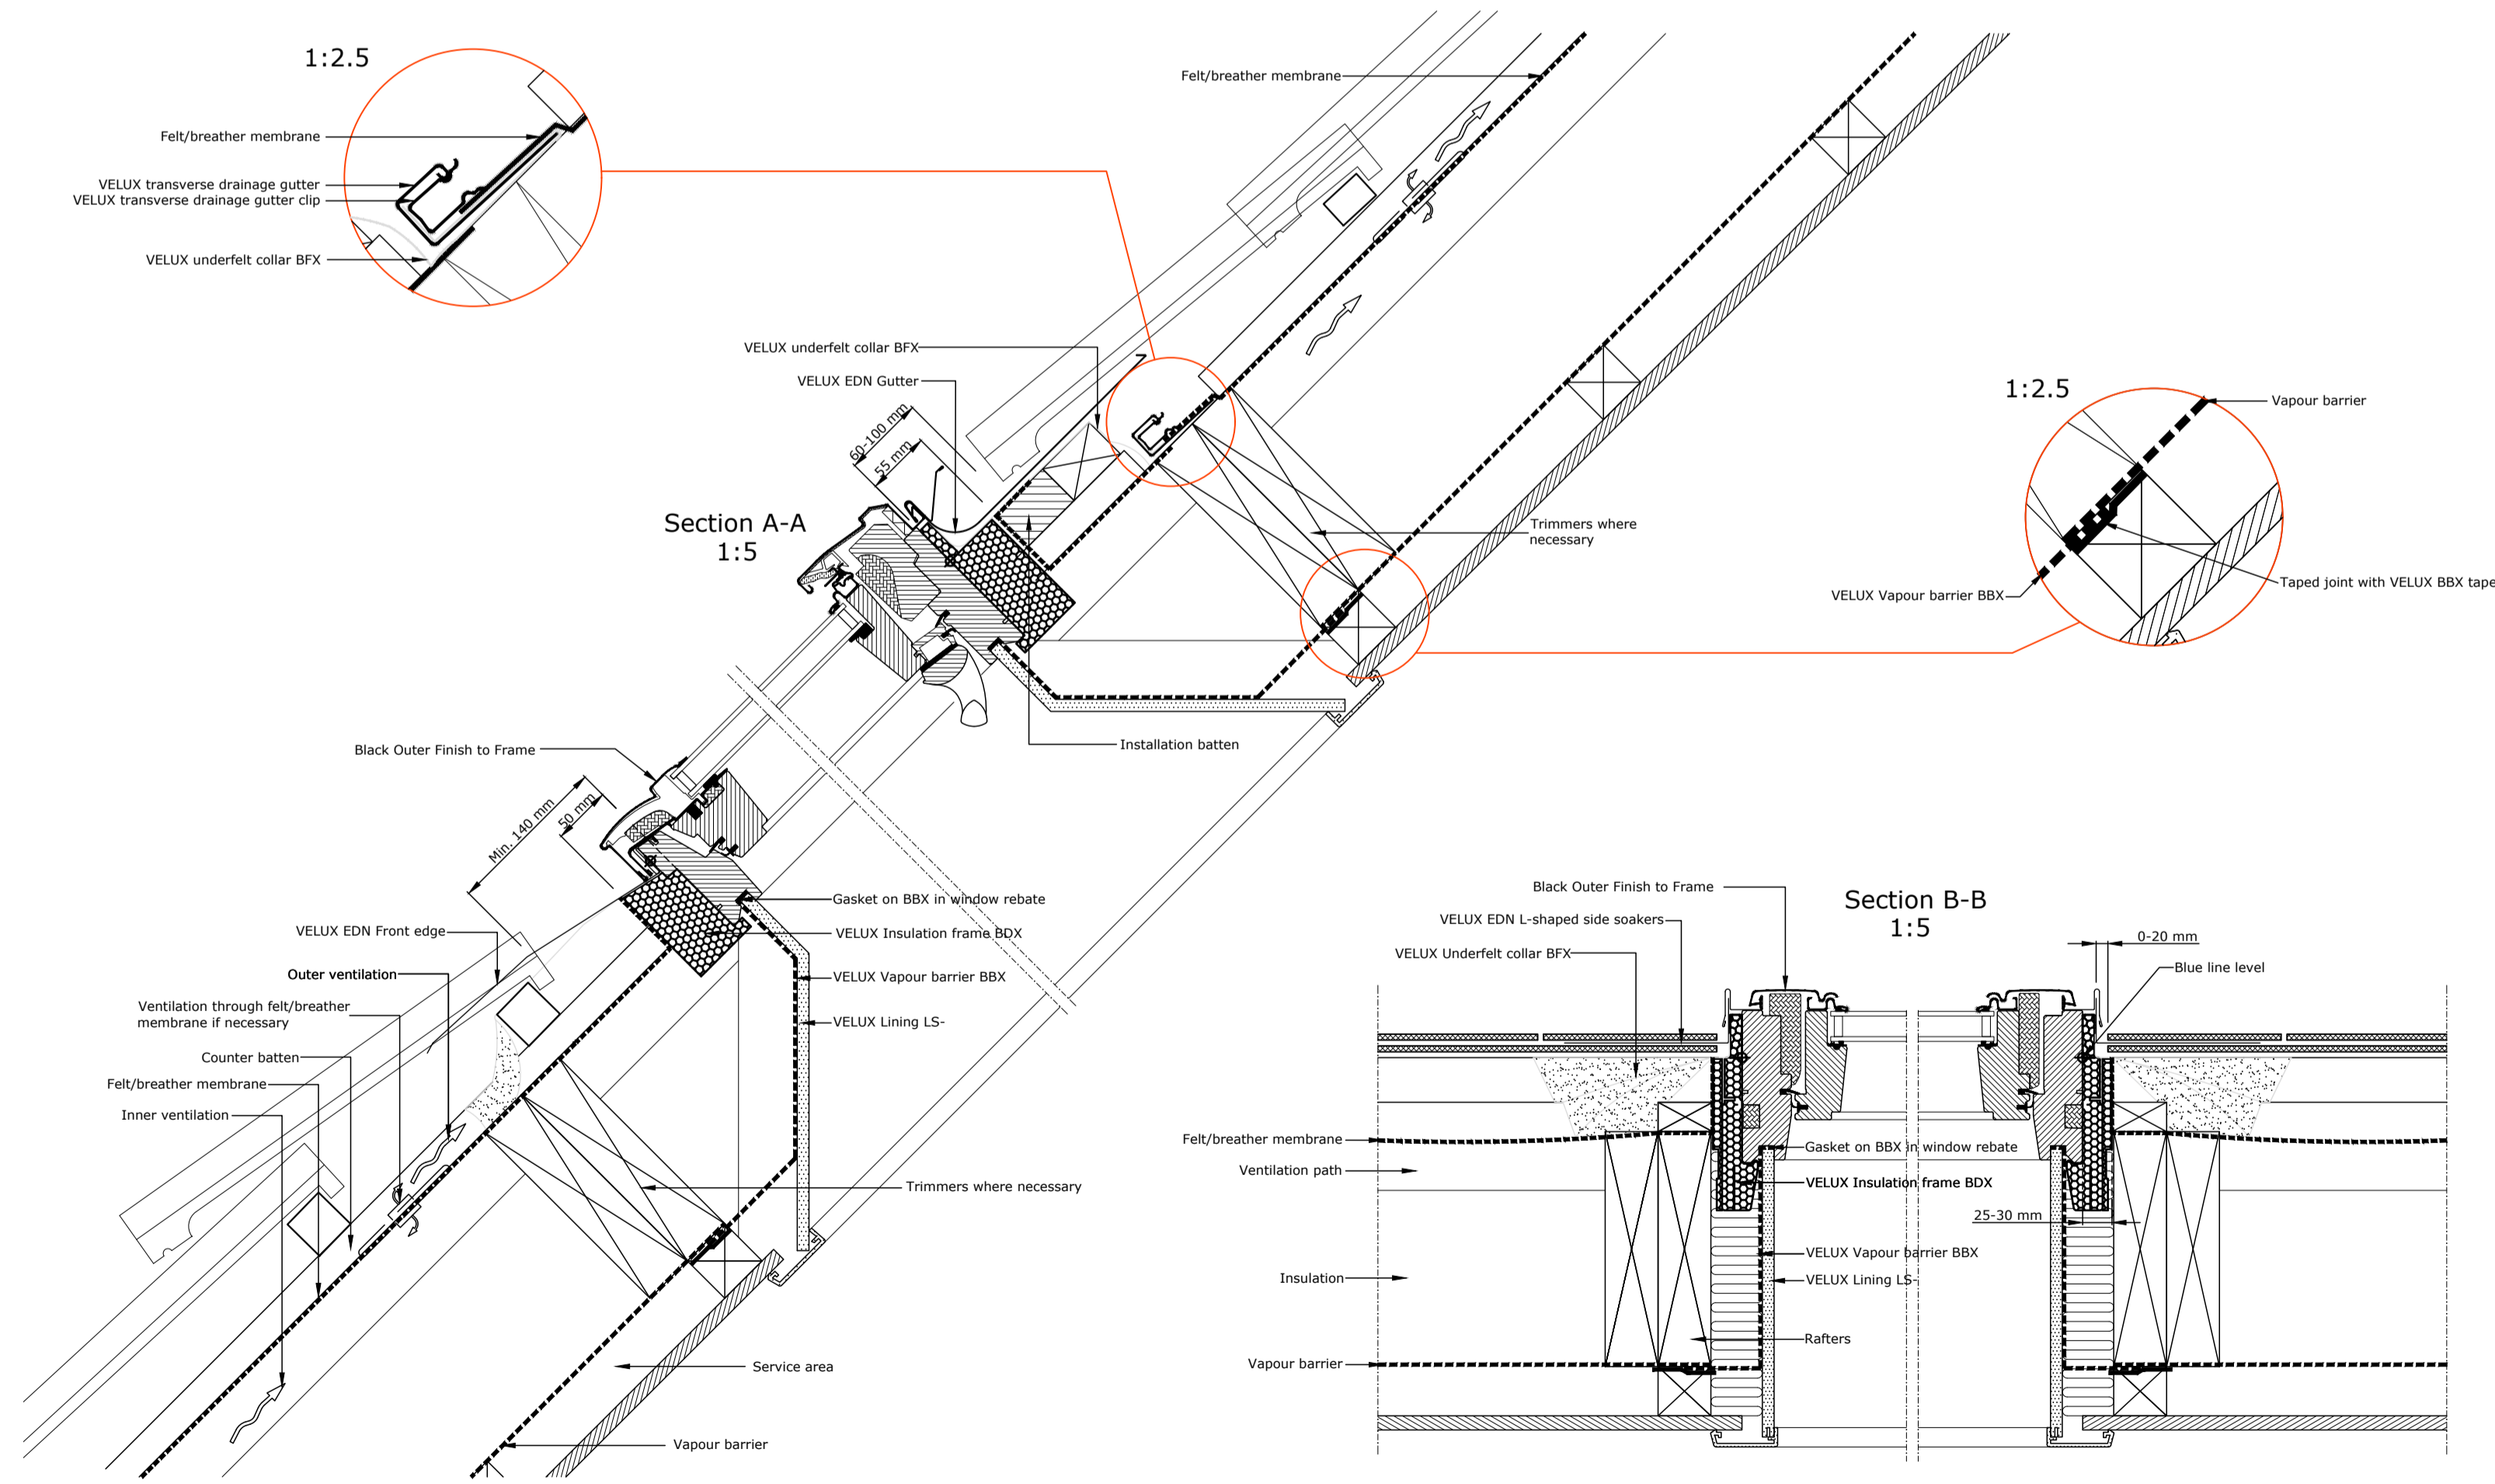

Velux Conservation Rooflights  
Size CK04 - 550 x 980 Centre Pivot  
Scale 1:5

**Sidey Design**  
ARCHITECTURE  
10 MARKET SQUARE, HIGHAM FERRERS, NN10 8BT  
TEL: 01933 317967 FAX: 01933 311161  
EMAIL: enquiries@sideydesign.co.uk  
WEBSITE: www.sideydesign.co.uk

Client: Mr A.Hughes  
Title: Proposed Alterations to a Listed Building at 45 Main Street, Aldwinckle, Kettering NN14 3EL

Drawing: Proposed Rooflight Details

Drawing Status

Release of Conditions

Date	Drawn	Checked	Scale	Drawing No.	Rev.
Mar '24	PW	JMS	As Stated	21-170-05	