


Rev	Date	Description

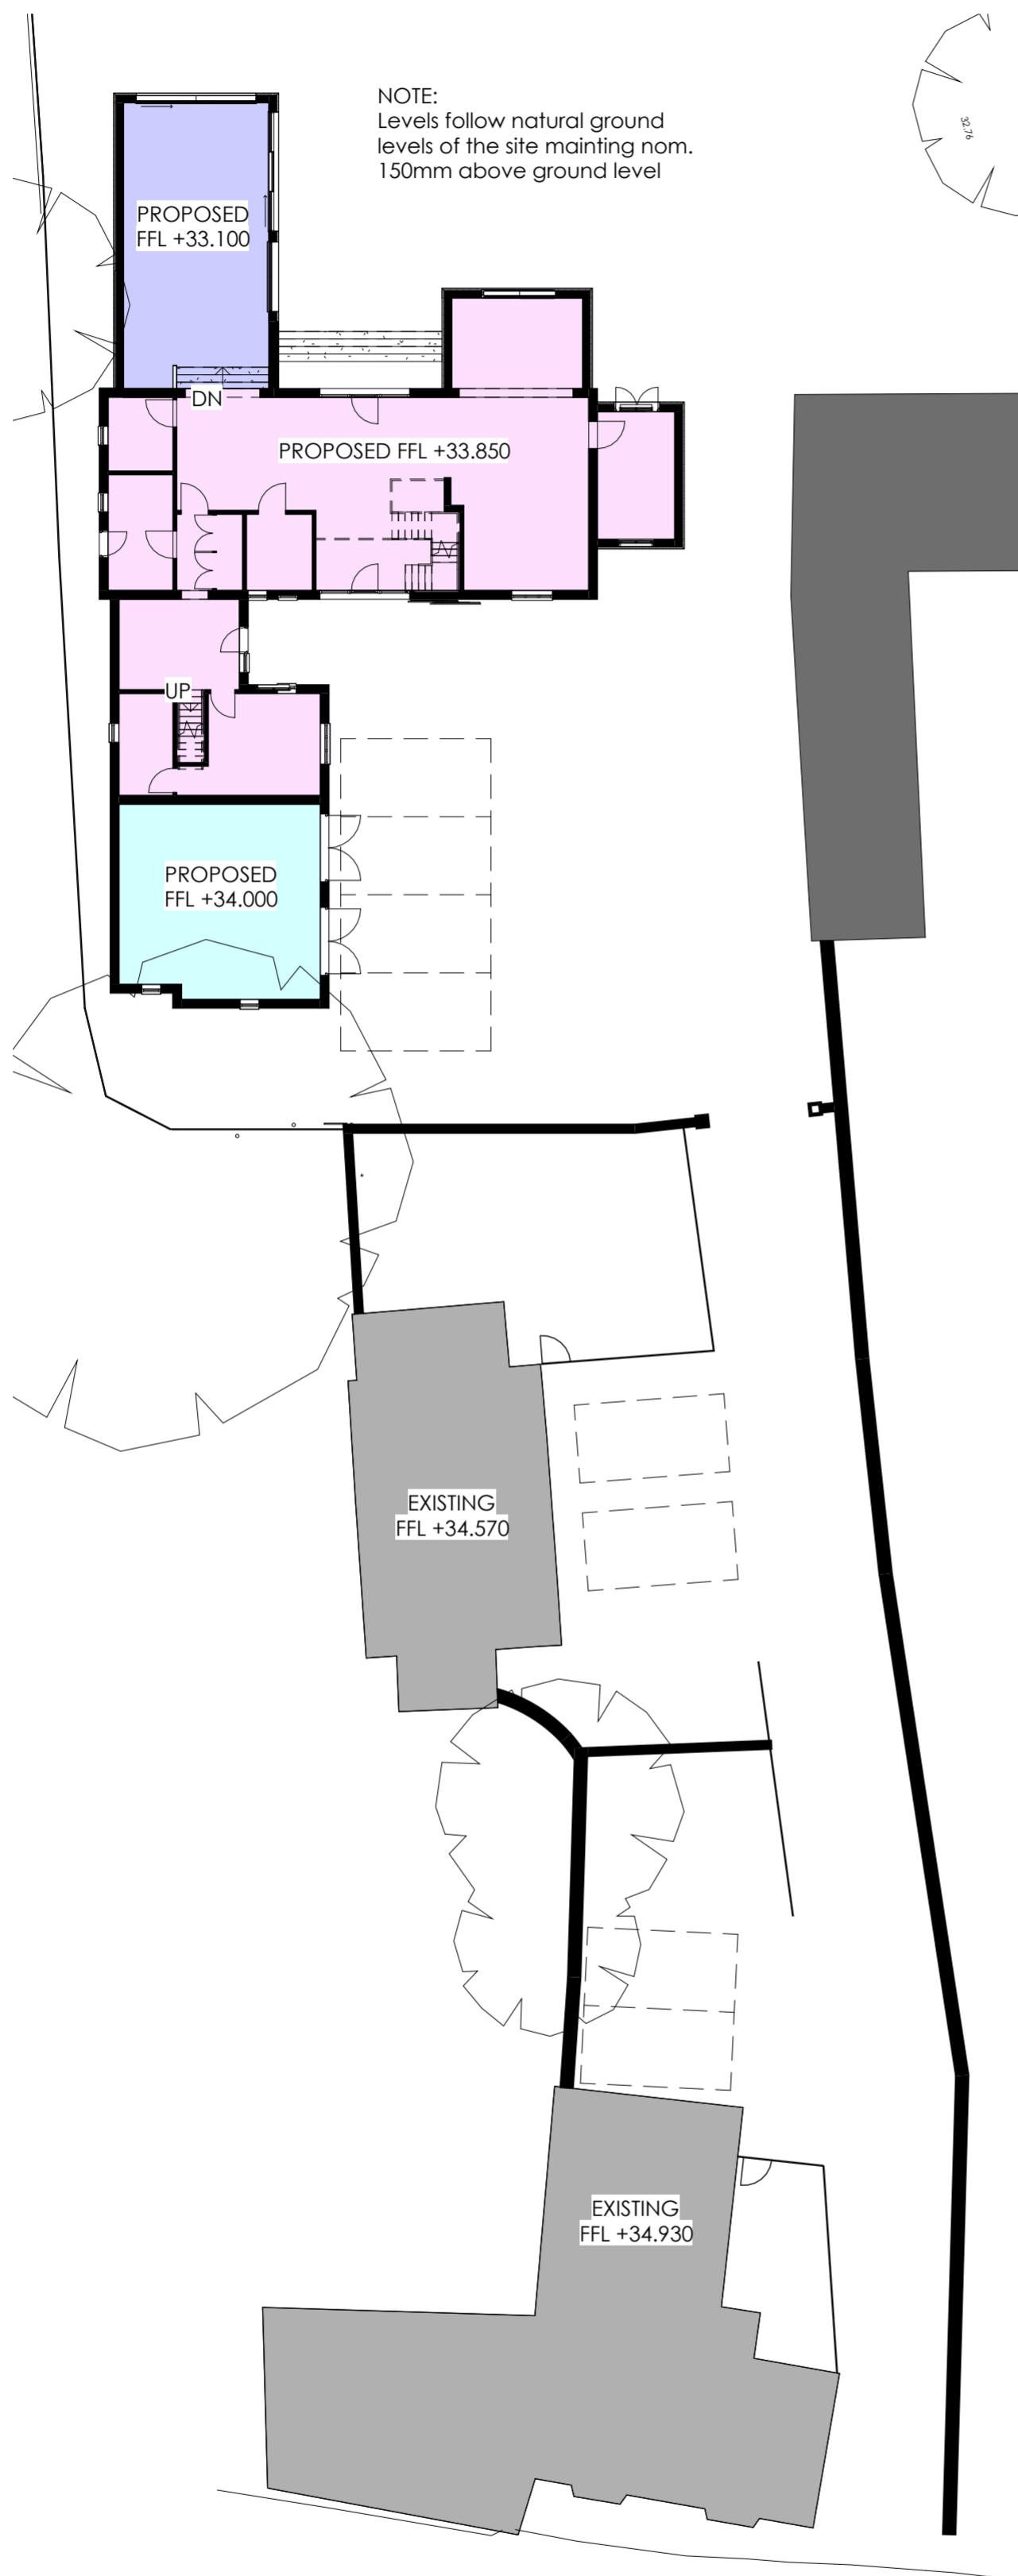

EXISTING AND PROPOSED FLOOR LEVELS
1 : 200

PLANNING



paulbancroft architects

The Coach House | 80 South Road | Oundle | Peterborough | PE8 4BP
www.paulbancroftarchitects.com

Job Title

NEW DWELLING REAR 31 MAIN STREET WOODNEWTON

Drawing Title

EXISTING AND PROPOSED FINISHED FLOOR LEVELS

Scale @ A2	Date	Drwg. No.	Revision
1 : 200	NOV 23	1386 - 11	

This drawing shall NOT be scaled other than for planning purposes
All dimensions to be verified on site
All working dimensions to be taken from site
All copyright reserved

RIBA 
Chartered Practice