


# Location Plan

Site Address: Hollybrook Farm, Pound Lane, Welborne, NR20 3LG

Date Produced: 13-Mar-2024

Scale: 1:2500 @A4

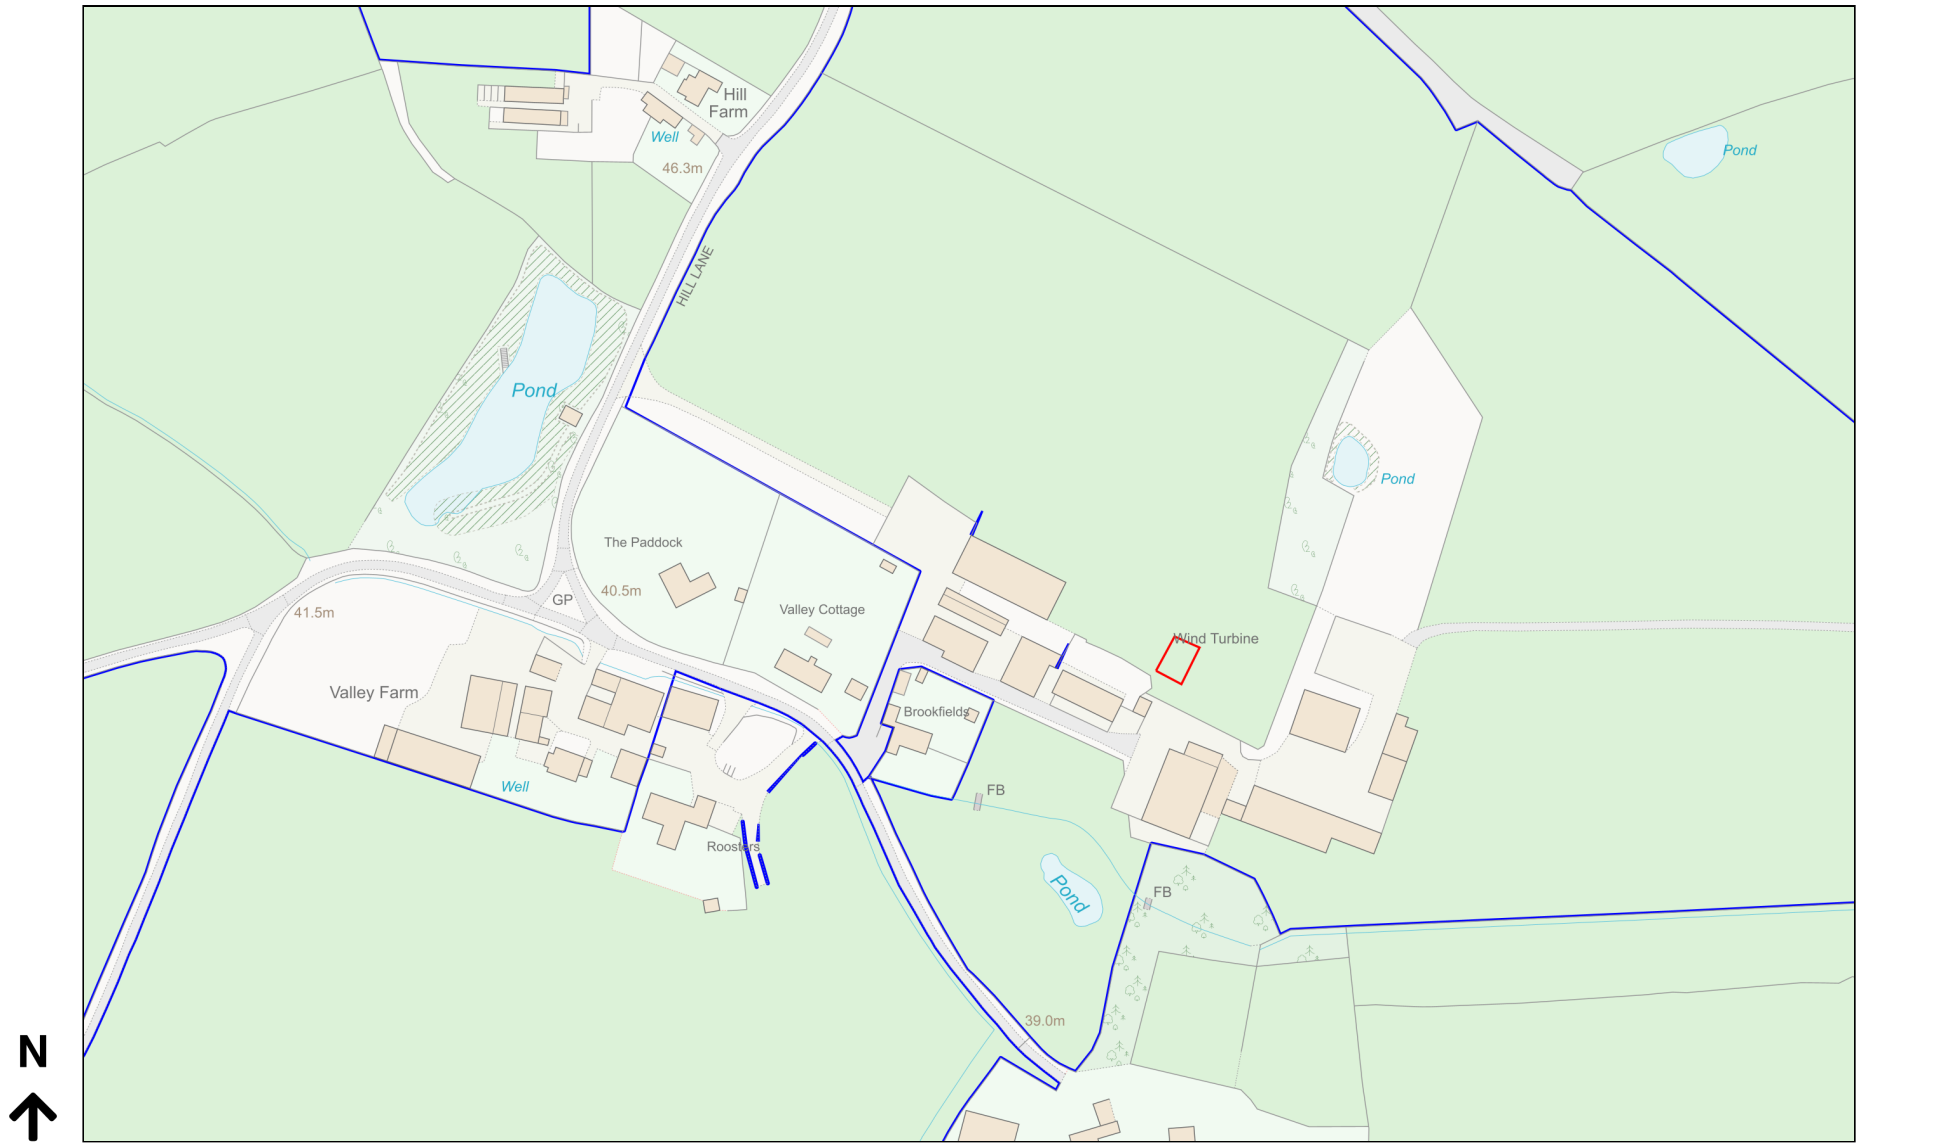

Planning Portal Reference: PP-12888046v1

