

GENERAL

ALL SIGNS TO COMPLY WITH BS EN 12899:2007 AND ITS NATIONAL ANNEX... LIGHTING UNITS/COLUMNS TO BE AGREED WITH LA STREETLIGHTING ENGINEER PRIOR TO ORDERING...

SIGNPOSTS, LINES AND LIGHTING COLUMNS

- 1. PRIOR TO ORDERING THE CONTRACTOR IS TO AGREE ALL SIGN POST/LIGHTING COLUMN MATERIALS AND FINISHES WITH THE LOCAL AUTHORITY ENGINEER... 2. ALL SIGNS TO COMPLY WITH BS EN 12899:2007 AND ITS NATIONAL ANNEX...


ROAD MARKING SCHEDULE table with columns: DIAG. No., LINE, GAP, WIDTH, SIZE, COLOUR, NOTES. Includes rows for 1003A, 1004, 1009A, and 1023.

ROAD MARKINGS: ALL AFFECTED EXISTING MARKINGS OUTSIDE AREA OF FULL DEPTH CARRIAGEWAY CONSTRUCTION OR RESURFACING SHALL BE REMOVED IN ACCORDANCE WITH CLAUSE 1212.18 OF THE SPECIFICATION...

TRAFFIC SIGN SCHEDULE table with columns: REF., DIAG. NO., DIMENSION, DESCRIPTIVE TEXT, ILLUMINATION REQUIREMENT, POST & FOUNDATION, NOTES. Includes rows for S1 x1 and S2 x1.

SIGN FOUNDATIONS, POSTS AND LIGHTING COLUMNS: PRIOR TO ORDERING THE CONTRACTOR IS TO AGREE/CHECK ALL SIGN POST/LIGHTING COLUMN MATERIALS, DIMENSIONS AND FINISHES WITH THE LOCAL AUTHORITY ENGINEER...

Sign details section including icons for 'Priority over oncoming vehicles' and 'Give way to oncoming vehicles', and tables for sign dimensions and materials for S1 and S2 signs.

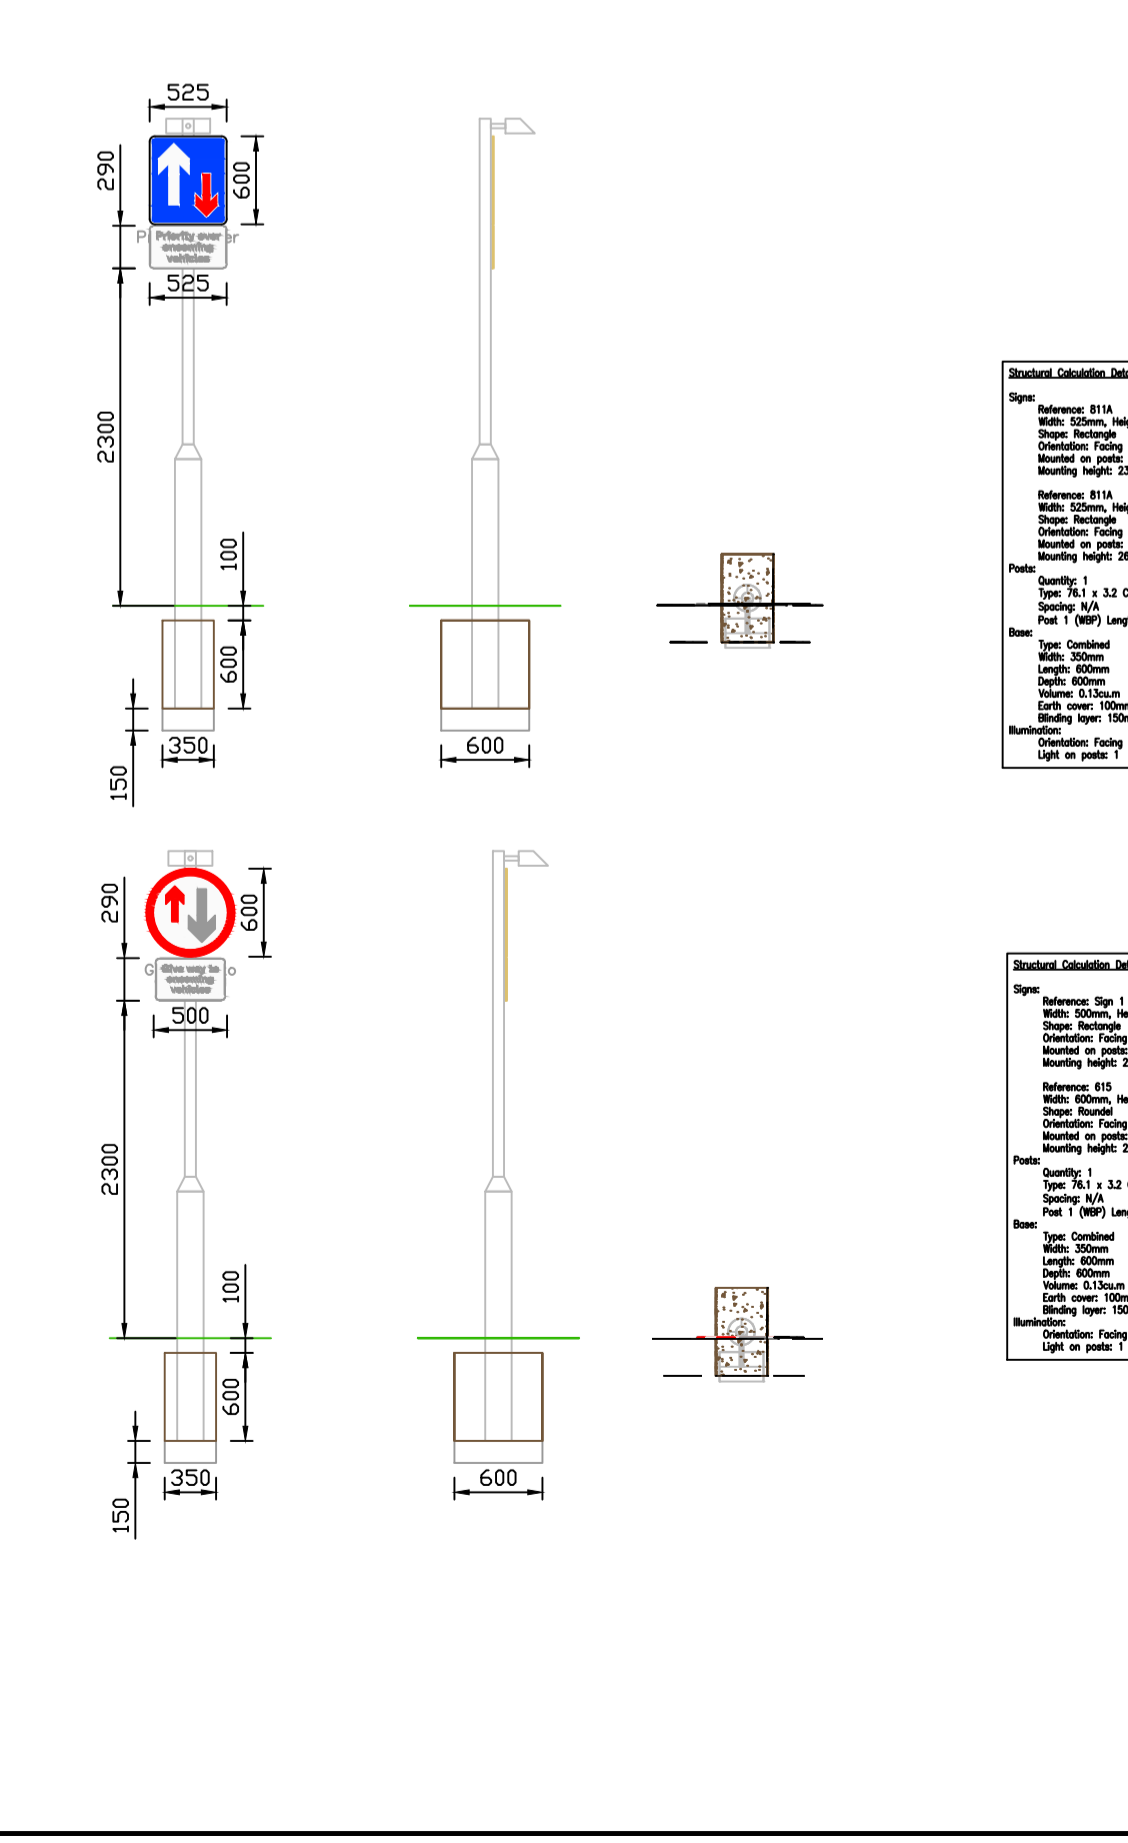

NOTES

- 1. ALL ADAPTABLE SEWERS AND ASSOCIATED WORKS ARE TO COMPLY FULLY WITH 'SEWERS FOR ADOPTION' 7TH EDITION... 2. ALL HIGHWAY AND DRAINAGE WORKS TO BE TO ADAPTABLE STANDARDS AND SHALL COMPLY FULLY WITH THE LOCAL AUTHORITY SPECIFICATION...

Legend and risk register section. Legend includes: INDICATIVE SITE BOUNDARY, DENOTES NEW KERBS, EXISTING ROAD MARKINGS, PROPOSED ROAD MARKINGS. Risk register table with columns: REV, DETAILS, DRAWN, CHECKED, DATE.

Client and project information section. Client: JOHN HARDIE. Project: CRABTREE FARM, LANCASHIRE. Drawing Title: S278 SIGNS & MARKINGS. Scale: 1:250 @ A1. Drawn: LB, Checked: MC, Date: JAN 24. Eddisons logo and contact information.