


PROPOSED GROUND FLOOR

49 WESTFIELD EXT

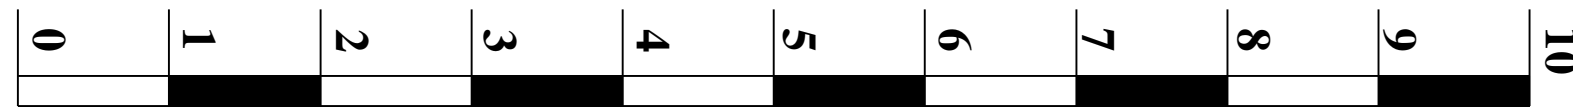

METRES

<p>██████████ 49 WESTFIELD AVE, WD24 7EA</p>	<p>DATE 20th FEB 2024</p>	<p>DRAWING No. 2</p>	<p>SCALE: 1:50</p>	<p>DRAWING REF: 189 / 23 / 1</p>
--------------------------------------------------	--------------------------------------	---------------------------------	-------------------------------	---------------------------------------------