

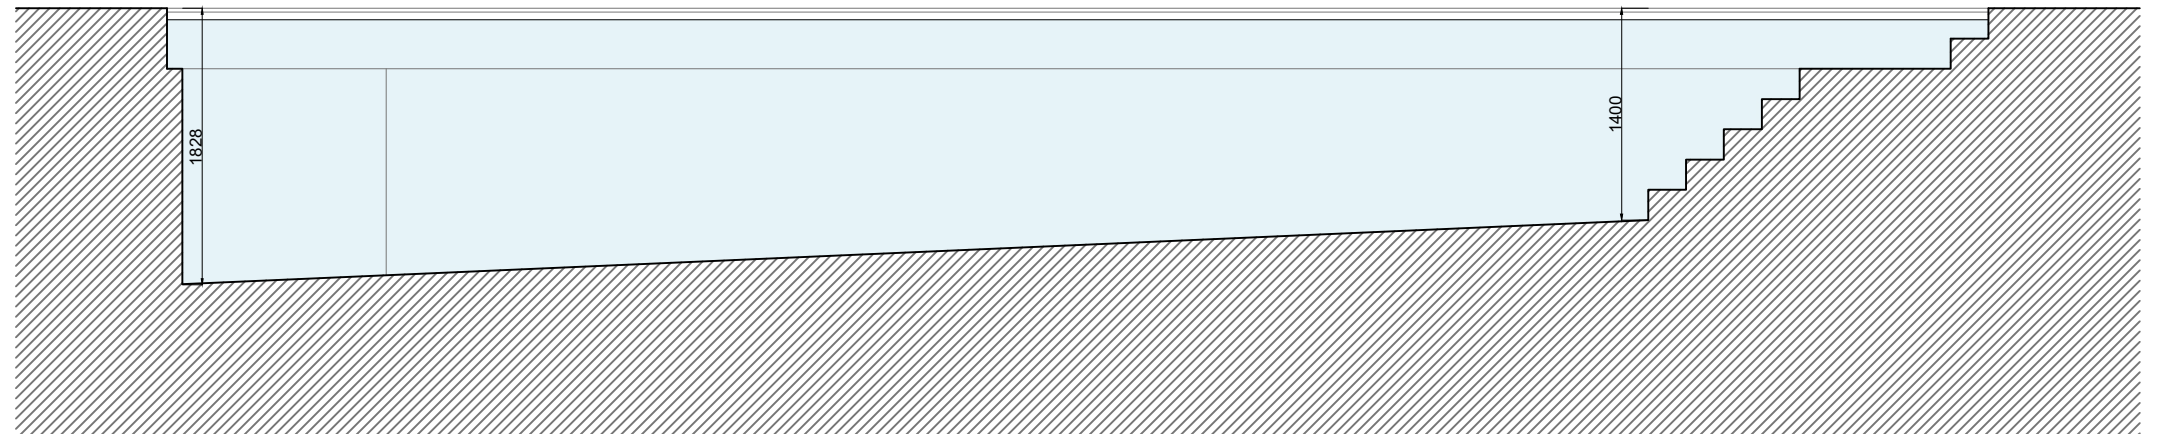
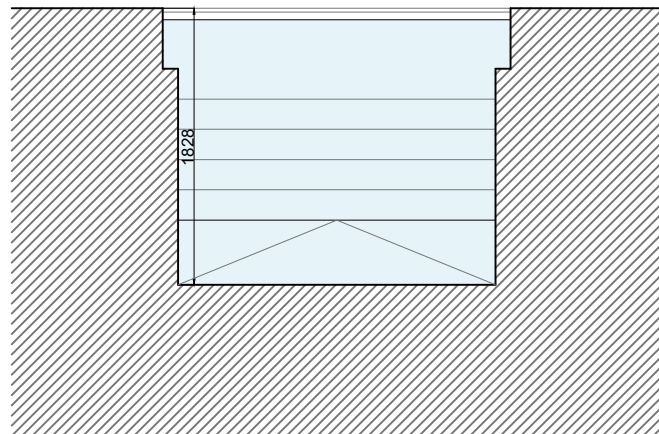


THIS DRAWING IS THE COPYRIGHT OF RXA AND SHOULD NOT BE COPIED OR REPRODUCED WITHOUT WRITTEN CONSENT. ALL DIMENSIONS MUST BE CHECKED ON SITE. DO NOT SCALE OFF THIS DRAWING EXCEPT FOR PLANNING PURPOSES. THIS DRAWING MUST BE READ IN CONJUNCTION WITH THE SPECIFICATION OF WORKS. ALL WORKS MUST BE CARRIED OUT IN ACCORDANCE WITH THE STATUTORY AUTHORITIES.

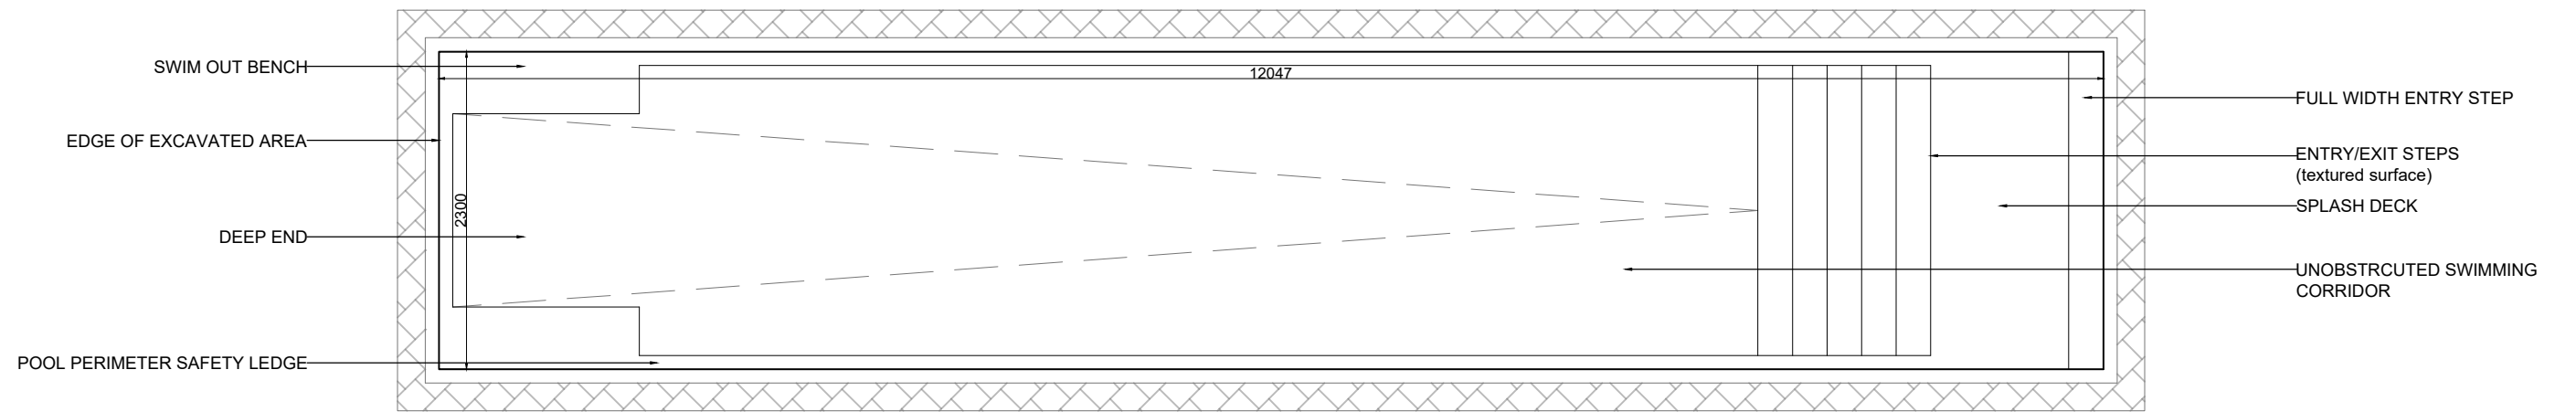

STATUS: Planning
SCALE: 1:50 @ A3
DATE: 14.02.2023

DRAWING NO: 01619-PL-227
TITLE: Proposed Swimming Pool
PROJECT: New Stables Farm, Rushmore Hill

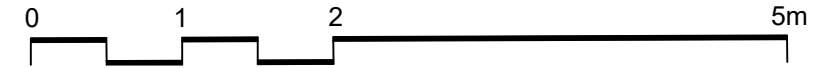

RX Architects Limited

Rye Creative Centre, New Road, Rye,
East Sussex TN31 7LS
t 01797 217220 www.rxarchitects.com
e studio@rxarchitects.com