



REV.	DATE	NOTES
------	------	-------

CHECK ALL DIMENSIONS CAREFULLY ON SITE AND REPORT ANY DISCREPANCIES
DO NOT SCALE FROM THIS DRAWING (EXCEPT PLANNING DRAWINGS)

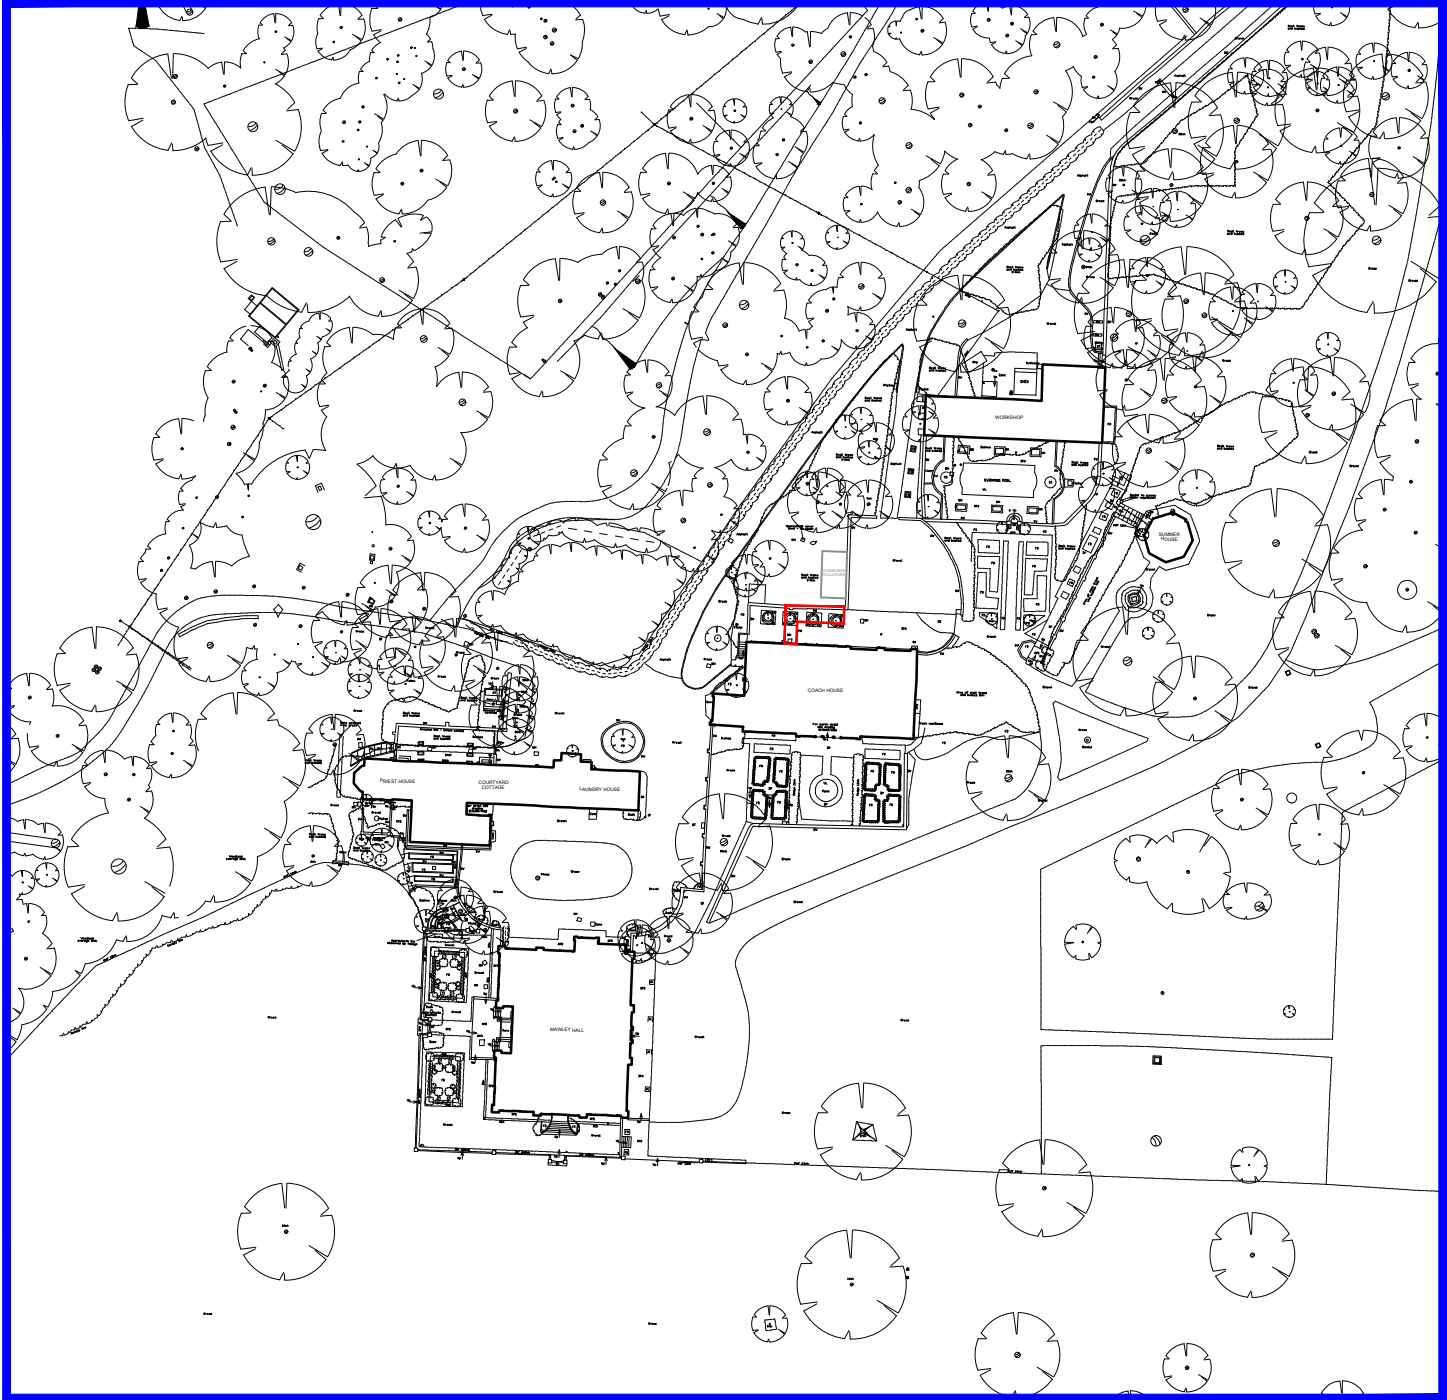

PLANNING

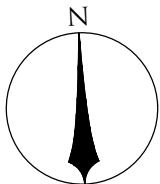

CRAIG HAMILTON ARCHITECTS LTD

COED MAWR FARM, HUNDRED HOUSE, RADNORSHIRE LD1 5RP · T:01982 553312

PROJECT:	Mawley Hall		
DRAWING TITLE:	Coach House Ventilation - Location Plan		
DRAWING NO:	AD-LP-SKA	REVISION:	-
DATE:	February 2024	SCALE:	1:1250 @ A4